


THE FINAL PLAT OF CEDAR PLAZA, SECOND FILING,

CARBON COUNTY ROAD NO. 603

CARBON COUNTY ROAD NO. 603

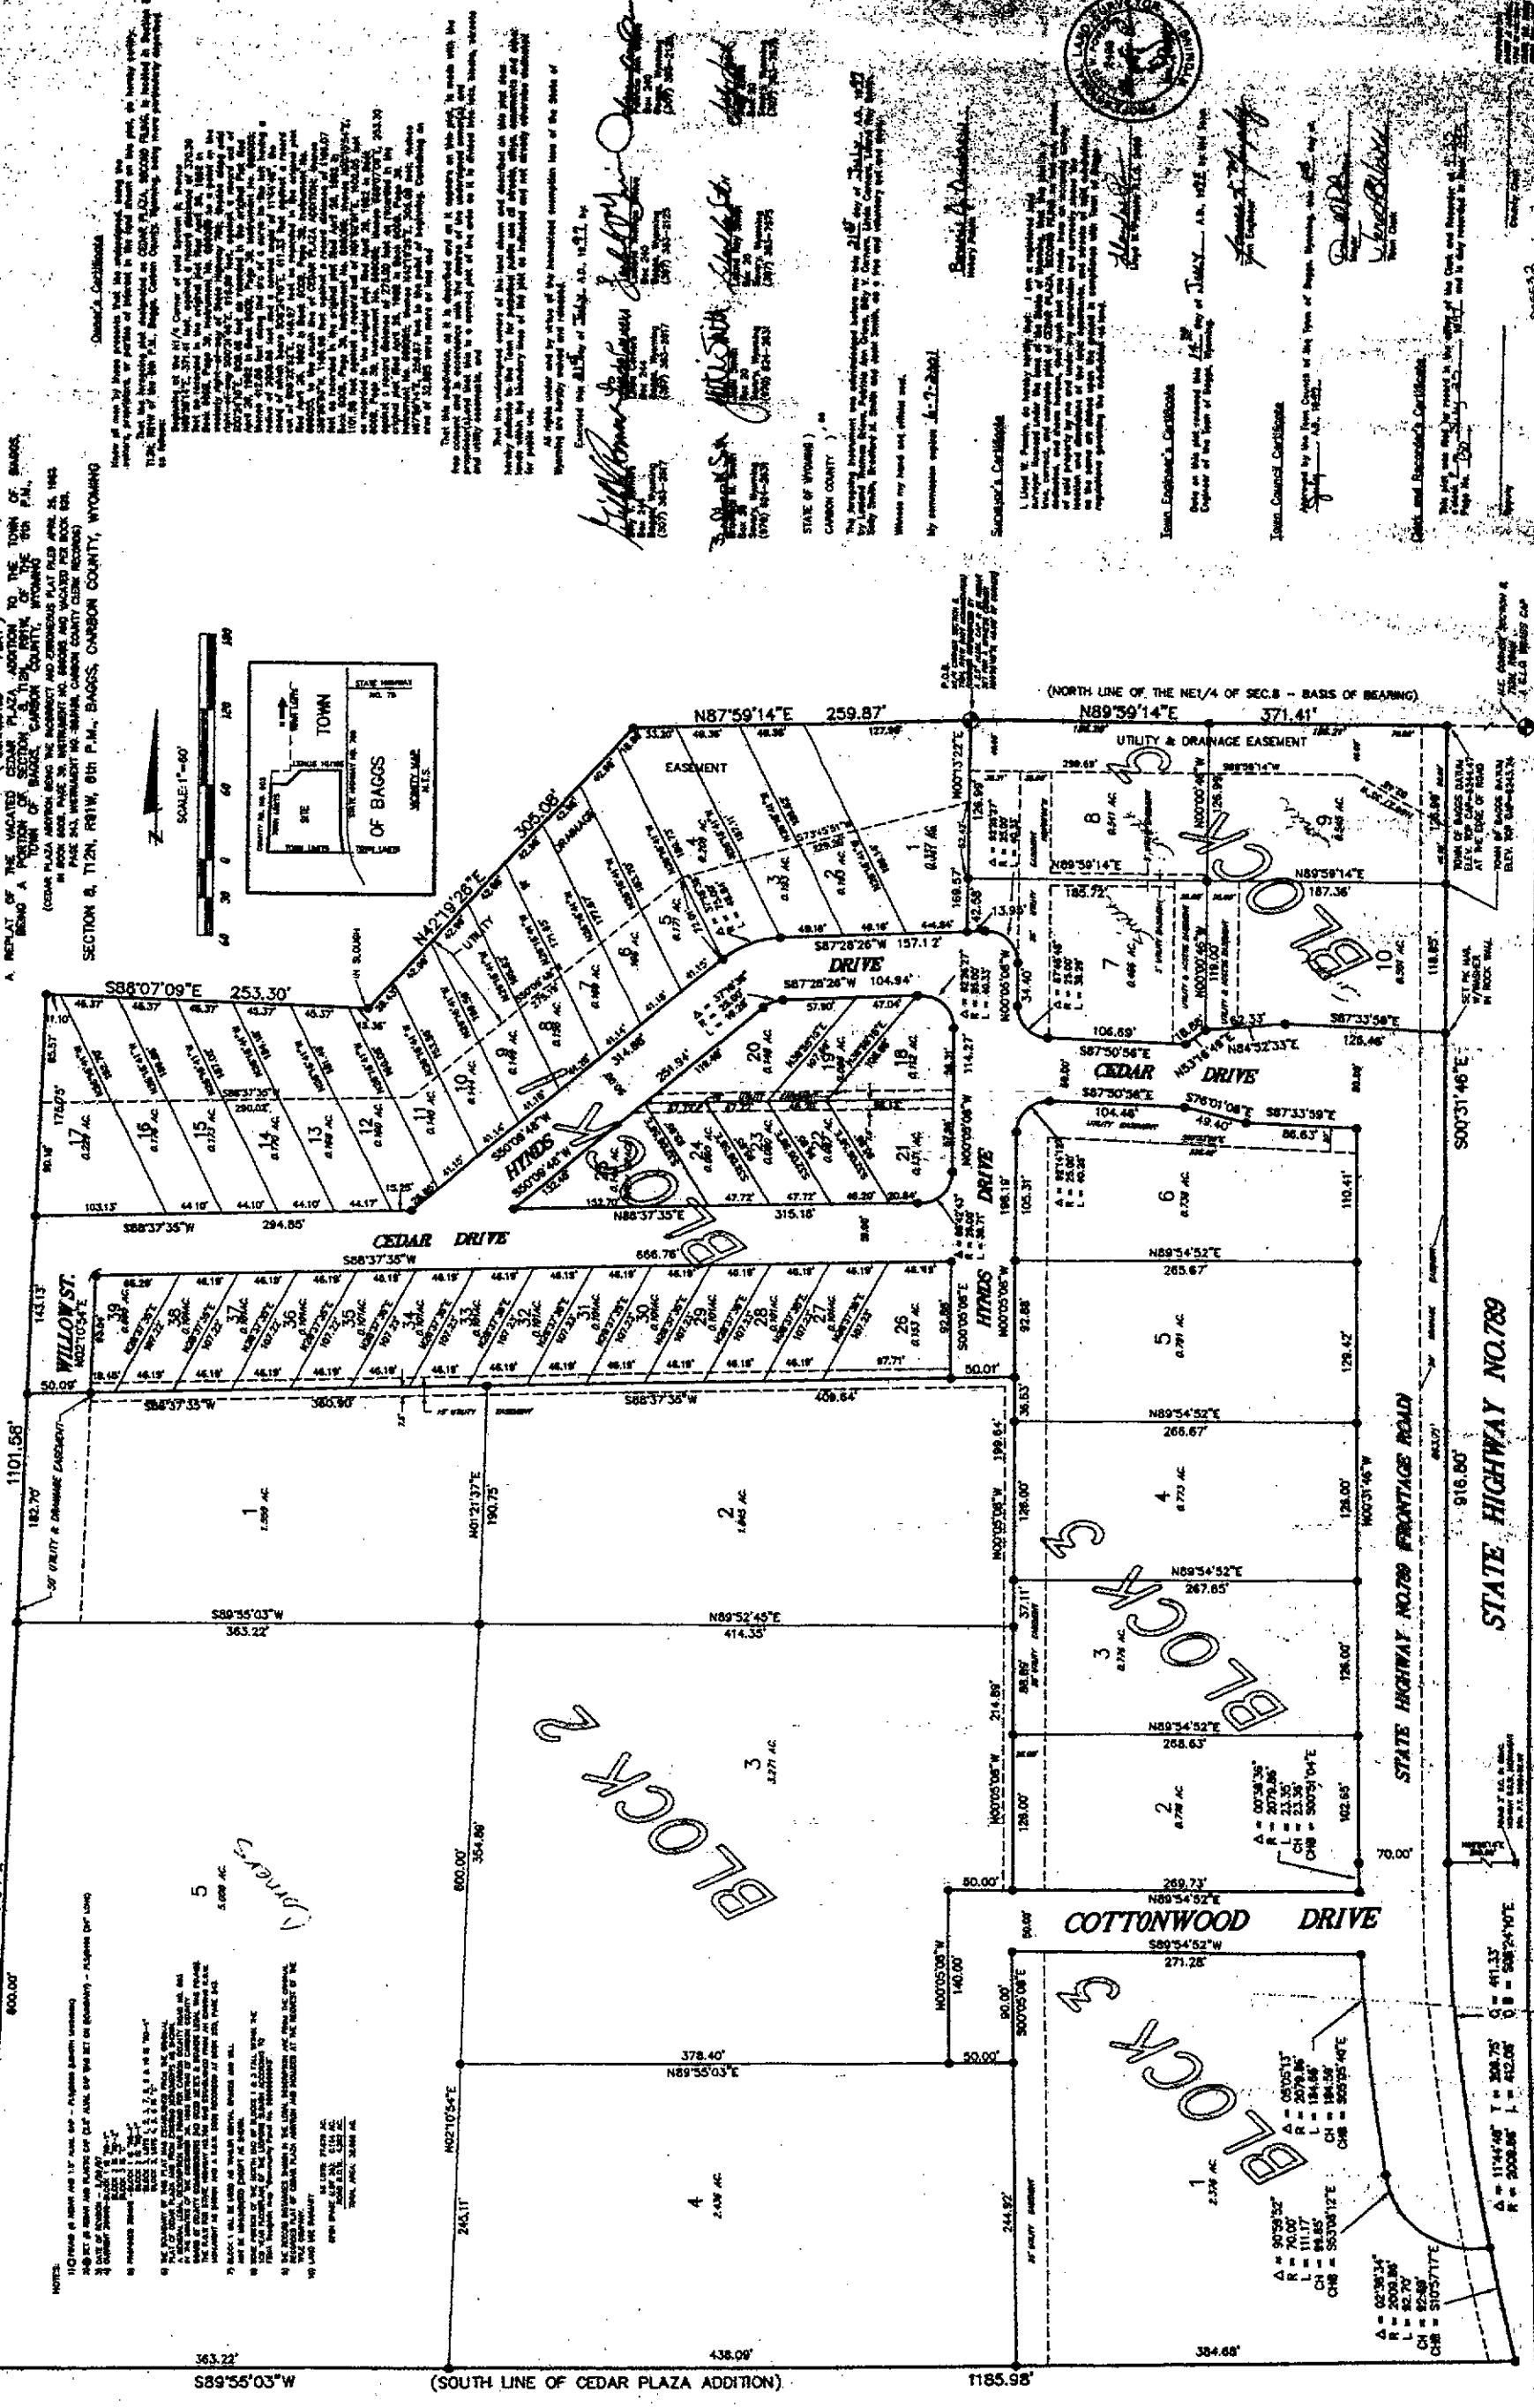

NOTES:






