


# COPPERTON TOWNSITE, CARBON CO., WYO.

Township 14 North Range 87.

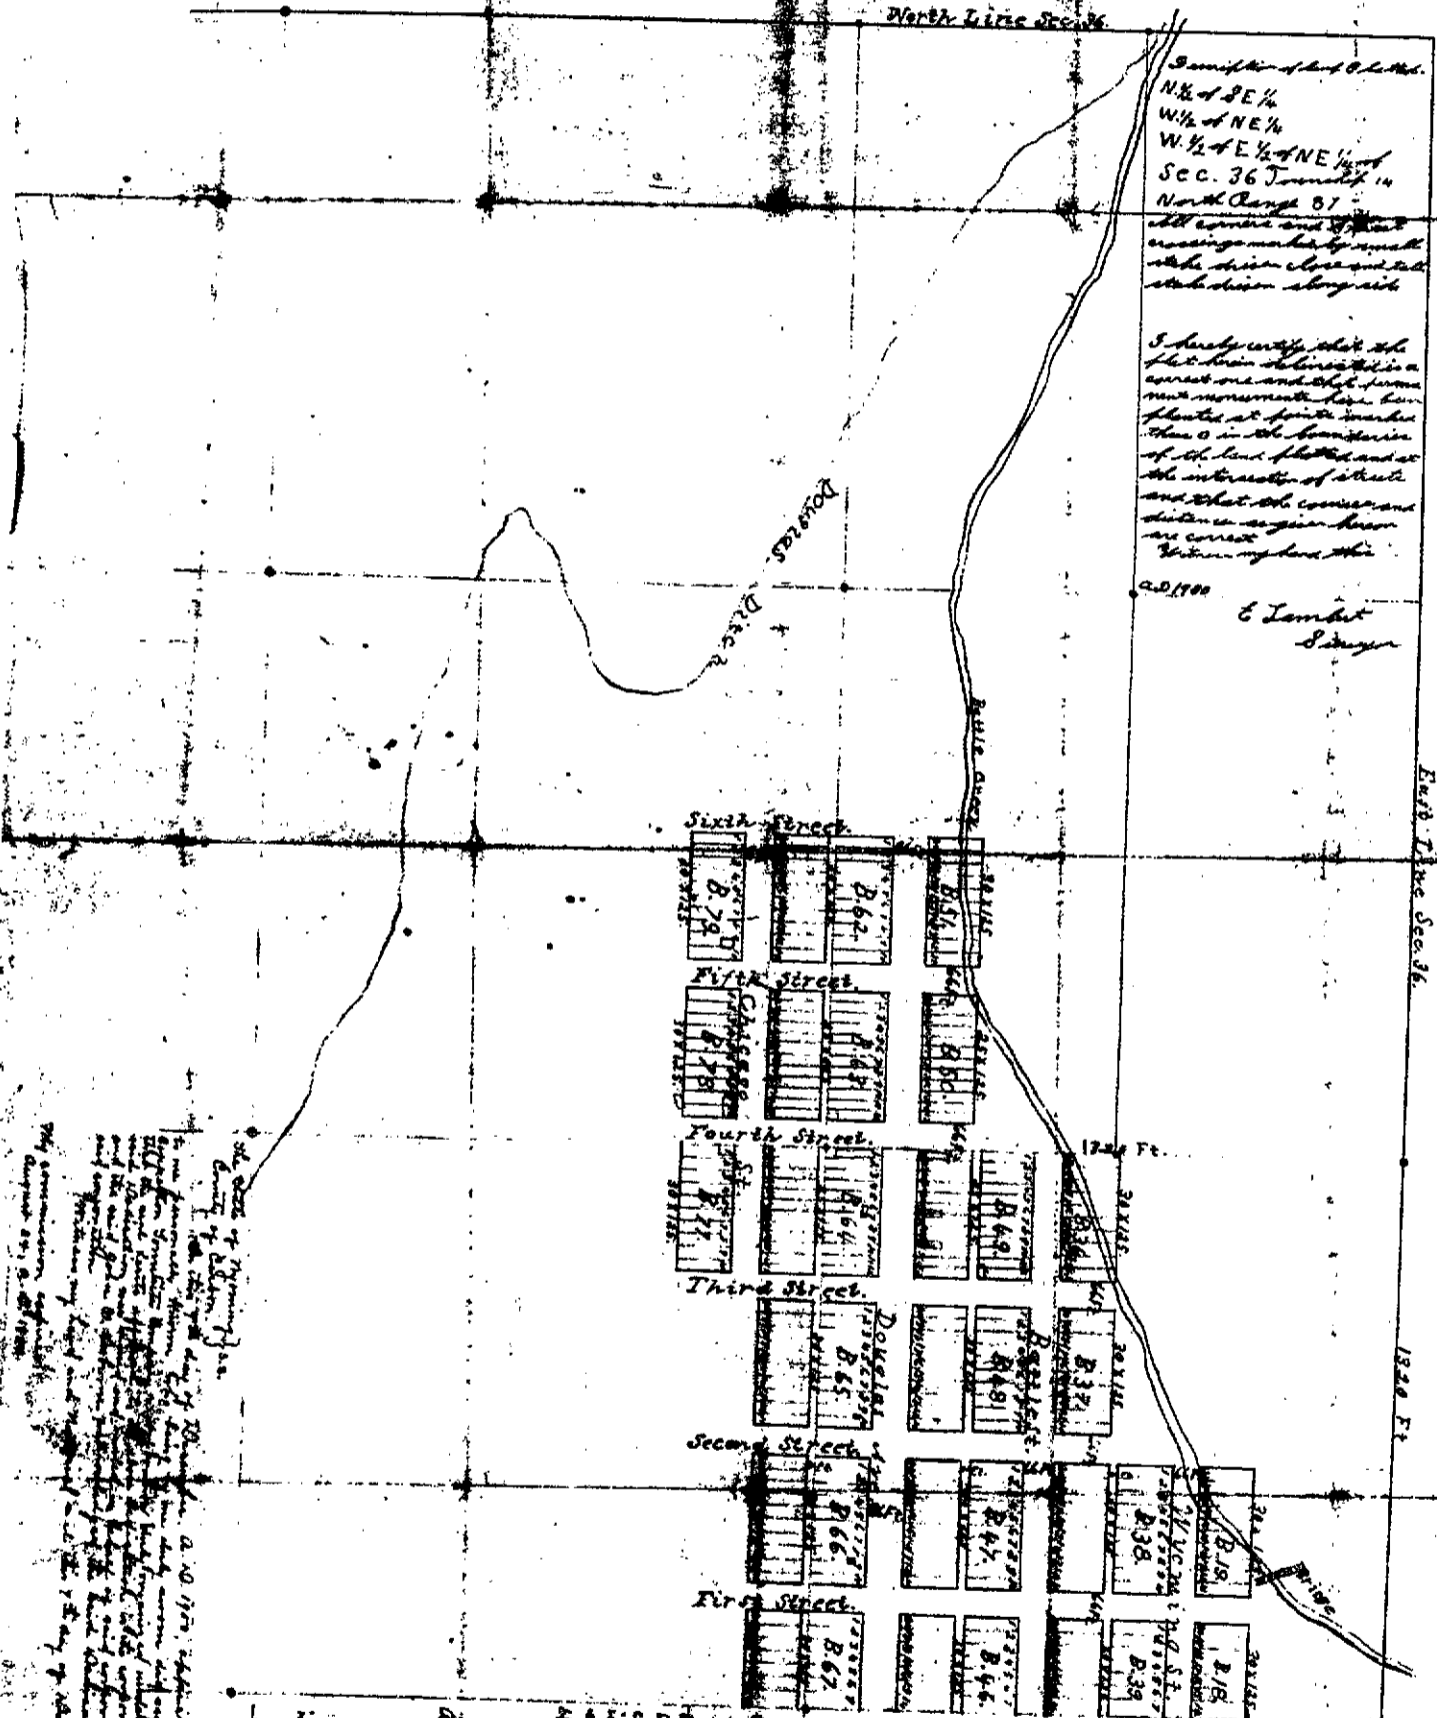

Section of Sec. 36  
 NE 1/4 of SE 1/4  
 NW 1/4 of NE 1/4  
 W 1/2 of E 1/2 of NE 1/4  
 Sec. 36 Township 14  
 North Range 87  
 All corners and other  
 markings made by small  
 white stone close to the  
 station along with  
 a  
 I hereby certify that the  
 plat has been prepared in a  
 correct and true manner  
 and that the monument here  
 placed at each corner  
 there is in the boundary  
 of the land plotted and at  
 the intersection of streets  
 and that the corner and  
 distance as given hereon  
 are correct  
 Witness my hand this  
 20th day of  
 E. Lamb  
 Surveyor

Handwritten notes and signatures in the bottom left corner, including a circular seal and the name 'H. Russell'.



Handwritten notes and signatures in the bottom right corner, including a circular seal and the name 'H. Russell'.