

CERTIFICATE OF DEDICATION COUNTRY CLUB HEIGHTS

A Subdivision of the SW $\frac{1}{4}$ NW $\frac{1}{4}$ SW $\frac{1}{4}$ Section 13, Township 17 North
Range 84, West, of the 6th P.M.
IN THE TOWN OF SARATOGA, CARBON COUNTY, WYOMING

Saratoga Hotel Company, a Wyoming Corporation, does hereby certify that this subdivision of the tract described as follows:



The point of beginning, being the West $\frac{1}{4}$ corner of Section 13, T17N, R84W of the 6th P.M. Thence north 0°25' west 1313.00 feet, thence south 88°55' east 360.00 feet, thence south 0°55' east 240.00 feet, thence south 42°40' east 110.5 feet, thence south 6°15' west 106.00 feet, thence south 24°39' east 250.00 feet, thence south 3°53' east 240.00 feet, thence south 21°35' east 487.2 feet, thence south 33°33' east 232.00 feet, thence south 19°37' west 135.00 feet, thence south 23°07' west 100.00 feet, thence south 5°18' east 201.5 feet, thence south 45°09' west 349.5 feet, thence south 89°35' west 509.5 feet, thence north 0°25' west 880.00 feet to point of beginning.

as it appears on this plot is made with the free consent and in accord with the desires of said company, that said company is the owner thereof and that the streets, avenues, alleys on the plot are hereby dedicated to The Town of Saratoga, Carbon County, Wyoming for public use, and the name of said subdivision shall be "COUNTRY CLUB HEIGHTS, A Subdivision in the Town of Saratoga, Carbon County, Wyoming."

Dated this 1st day of June 1962.

SEAL SARATOGA HOTEL COMPANY,
A Wyoming Corporation

Attest:
Margaret M. Walker By: *Willis C. Walker*
Margaret M. Walker, Secretary Willis C. Walker, President

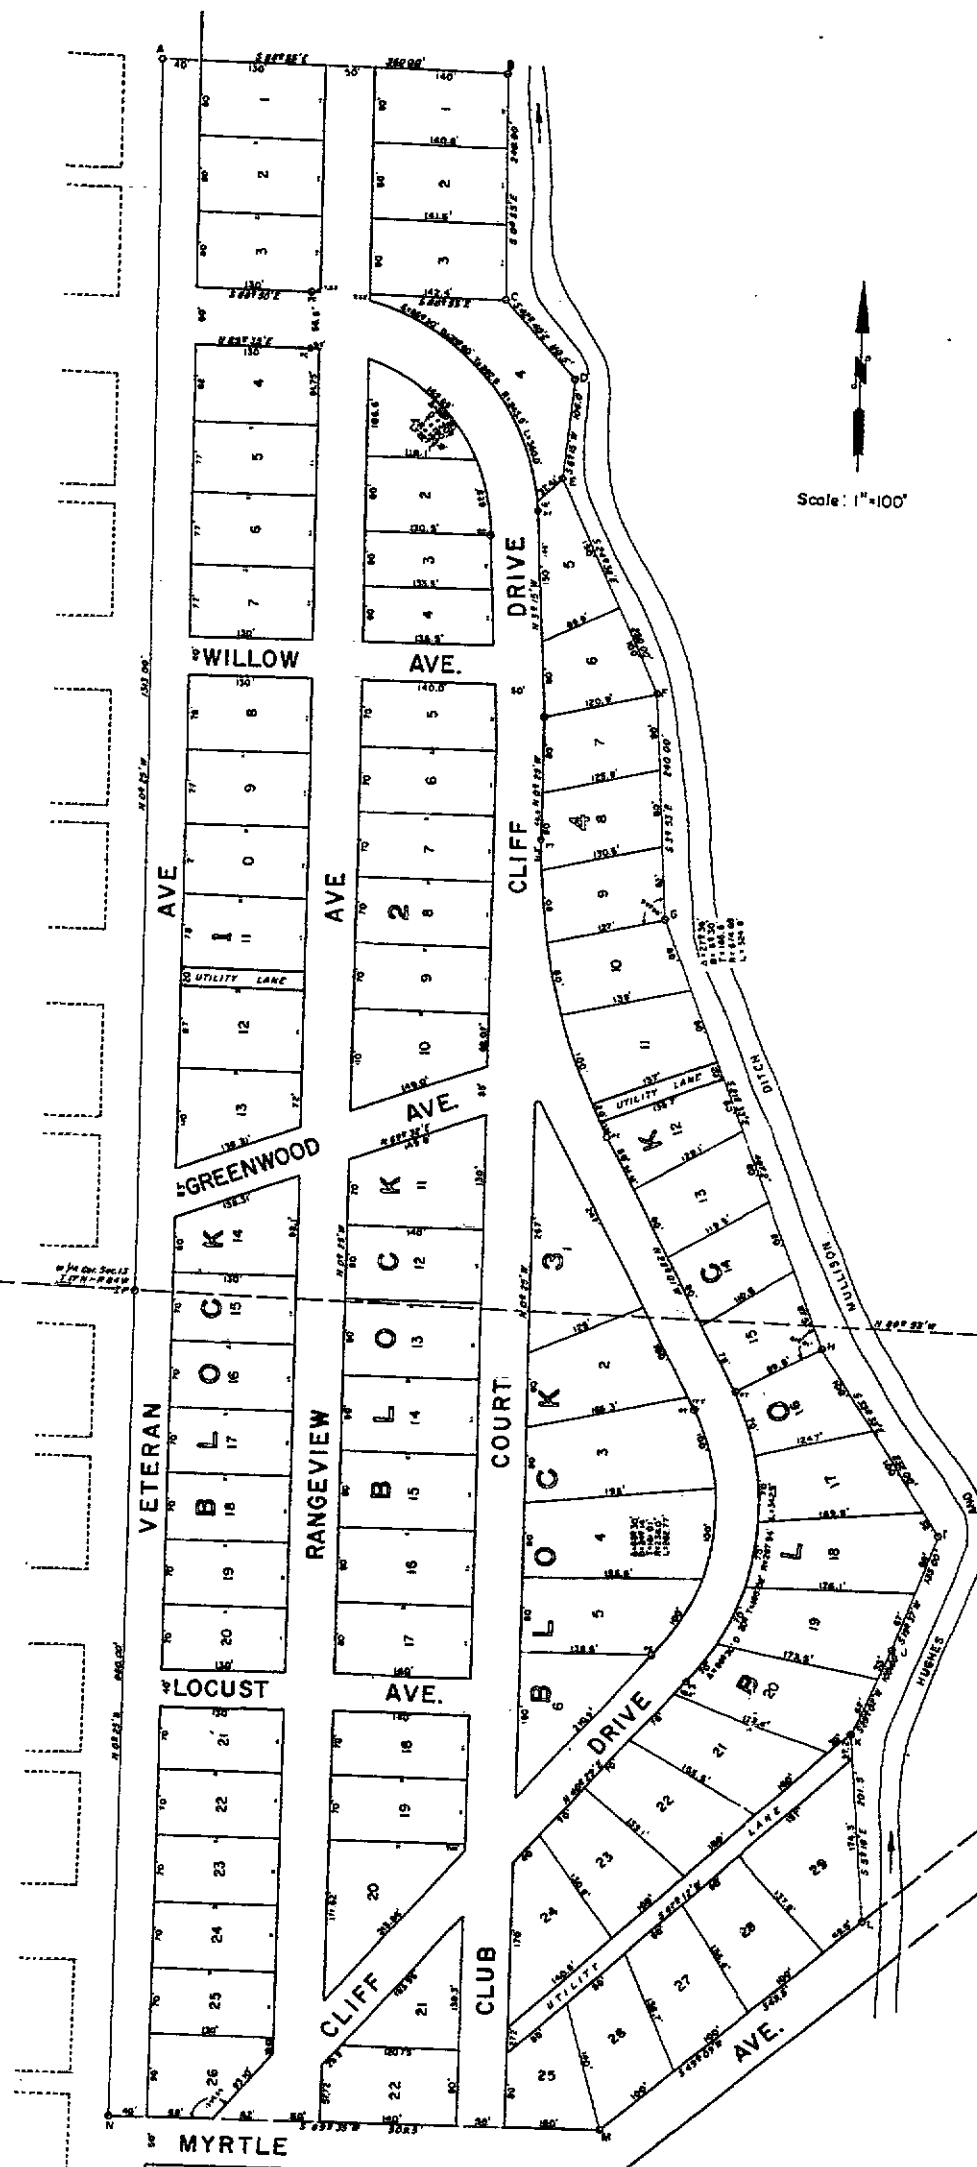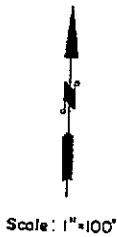

THE STATE OF Wyoming
County of Carbon
On this 1st day of June, 1962, before me personally appeared Willis C. Walker, known to me personally known, who, being by me duly sworn, did say that he is the President of Saratoga Hotel Company and that the seal affixed to said instrument is the corporate seal of said corporation, and that said instrument was signed and sealed on behalf of said corporation by authority of its Board of Directors and said Willis C. Walker acknowledged said instrument to be the free act and deed of said corporation.
Given under my hand and notarial seal this 1st day of June, A. D. 1962.
Bernard M. Blom
Notary Public
My commission expires on the 31st day of July, A. D. 1962.

APPROVED:
Town Council of the Town of Saratoga, Wyoming, by resolution duly passed, adopted and approved on the 1st day of June, 1962.

Attest:
Lena Yates TOWN OF SARATOGA,
Town Clerk A Municipal Corporation
Ray H. Matuszaky Mayor

APPROVED:
Board of County Commissioners of Carbon County, Wyoming by Resolution duly passed on the 6th day of June, 1962.

Attest:
John H. Emington Chairman of the Board
County Clerk *John H. Emington*

State of Wyoming }
County of Carbon } ss
I, Noah E. Wolfard of Encampment, Wyoming, hereby certify that I have made accurate survey of the Lots and Blocks as shown on this map and have staked the same in the field.
Reg. No 377 *Noah E. Wolfard*
Subscribed and sworn to before me this 1st day of June 1962.
Bernard M. Blom
Notary Public
My Commission Expires July 31, 1962.

State of Wyoming } ss
County of Carbon } No. 400713
Filed for record on this 16th day
of June A.D. 1962 at 10:50 o'clock
A.M. and recorded in Book 437 Page 290
John H. Emington
County Clerk and Ex-officio Register of Deeds

