


Sheet # 483 68
 Filed - 4-15-1913
 Book - 109
 Page - 373

MAP OF EVANSVILLE CARBON COUNTY, WYO.

SCALE — 1" = 100'
 Turpin & Wisda - Civil Engineers - Rawlins, Wyo.
 Surveyed by J.W. Wisda - Map by J.W. Wisda.

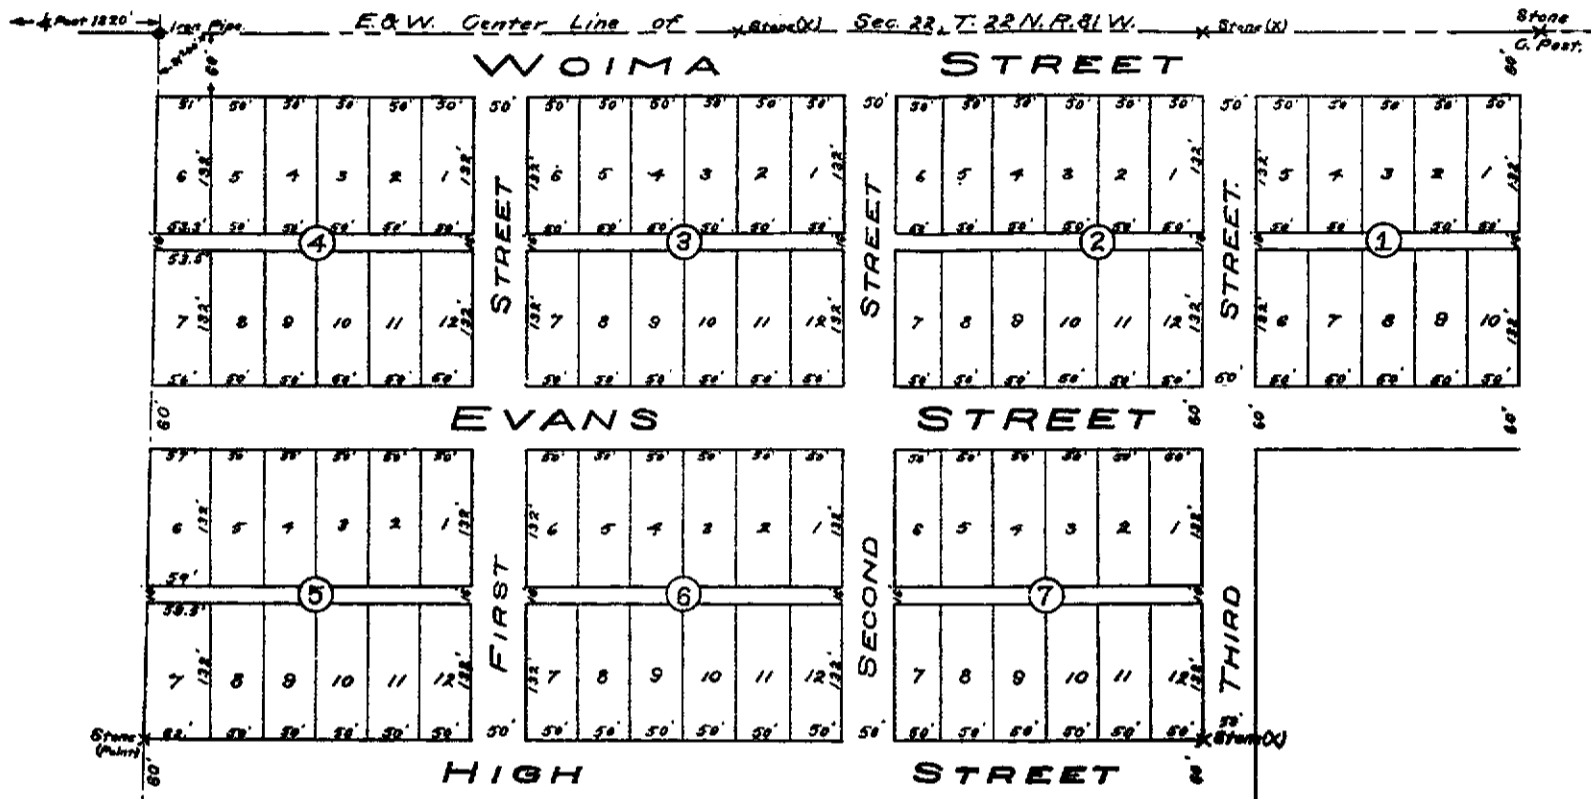

I, James W. Wisda, do hereby certify that I have surveyed and plotted the townsite of Evansville, Carbon County Wyoming, and the map and description of said townsite as shown herewith were made from accurate measurements and notes taken by me in the field and is correct.

J. W. Wisda
 Surveyor.

Attest:-
 State of Wyoming } ss.
 County of Carbon }

Be it remembered that on this 1st day of April A.D. 1913 before me a notary public in and for said County appeared John Evans who is personally known to me to be the identical person whose name is subscribed to the foregoing instrument and then and there acknowledged the execution of said instrument to be his voluntary act and deed.

In witness whereof I have this 1st day of April A.D. 1913, hereunto set my hand and official seal this 1st day of April A.D. 1913, at the town of Elk Mountain in said County and State.

My commission expires March 1st 1917
W. C. Schaefer
 Notary Public.

I, John Evans, do hereby certify that the above and foregoing subdivision of the North part of the N.E. 1/4 of the S.W. 1/4 of Sec. 22 that is shown on attached map, all being in T. 22 N. R. 81 W. Carbon County Wyoming, by the survey and platting of lots and blocks on the townsite of Evansville as shown on this map is with the free consent and desire of the undersigned owner and proprietor, and that said John Evans is the owner in fee simple thereof, and that the dimensions of the lots and blocks, and the widths of the streets and alleys are correctly indicated on the plat by figures representing feet, and the said John Evans hereby dedicates to public use all the streets and alleys as shown on the accompanying plat.

In witness whereof the said John Evans has caused this certificate to be signed by himself and sealed with his seal this 1st day of April A.D. 1913.

Signed *John Evans*

