


THIRD HILLSIDE ADDITION

TO
 RAWLINS, WYO.
 SEC. 16 T. 21 N. R. 87 W.
 Scale - 1" = 100'
 J.W. Wisda, City Engr. 1920.

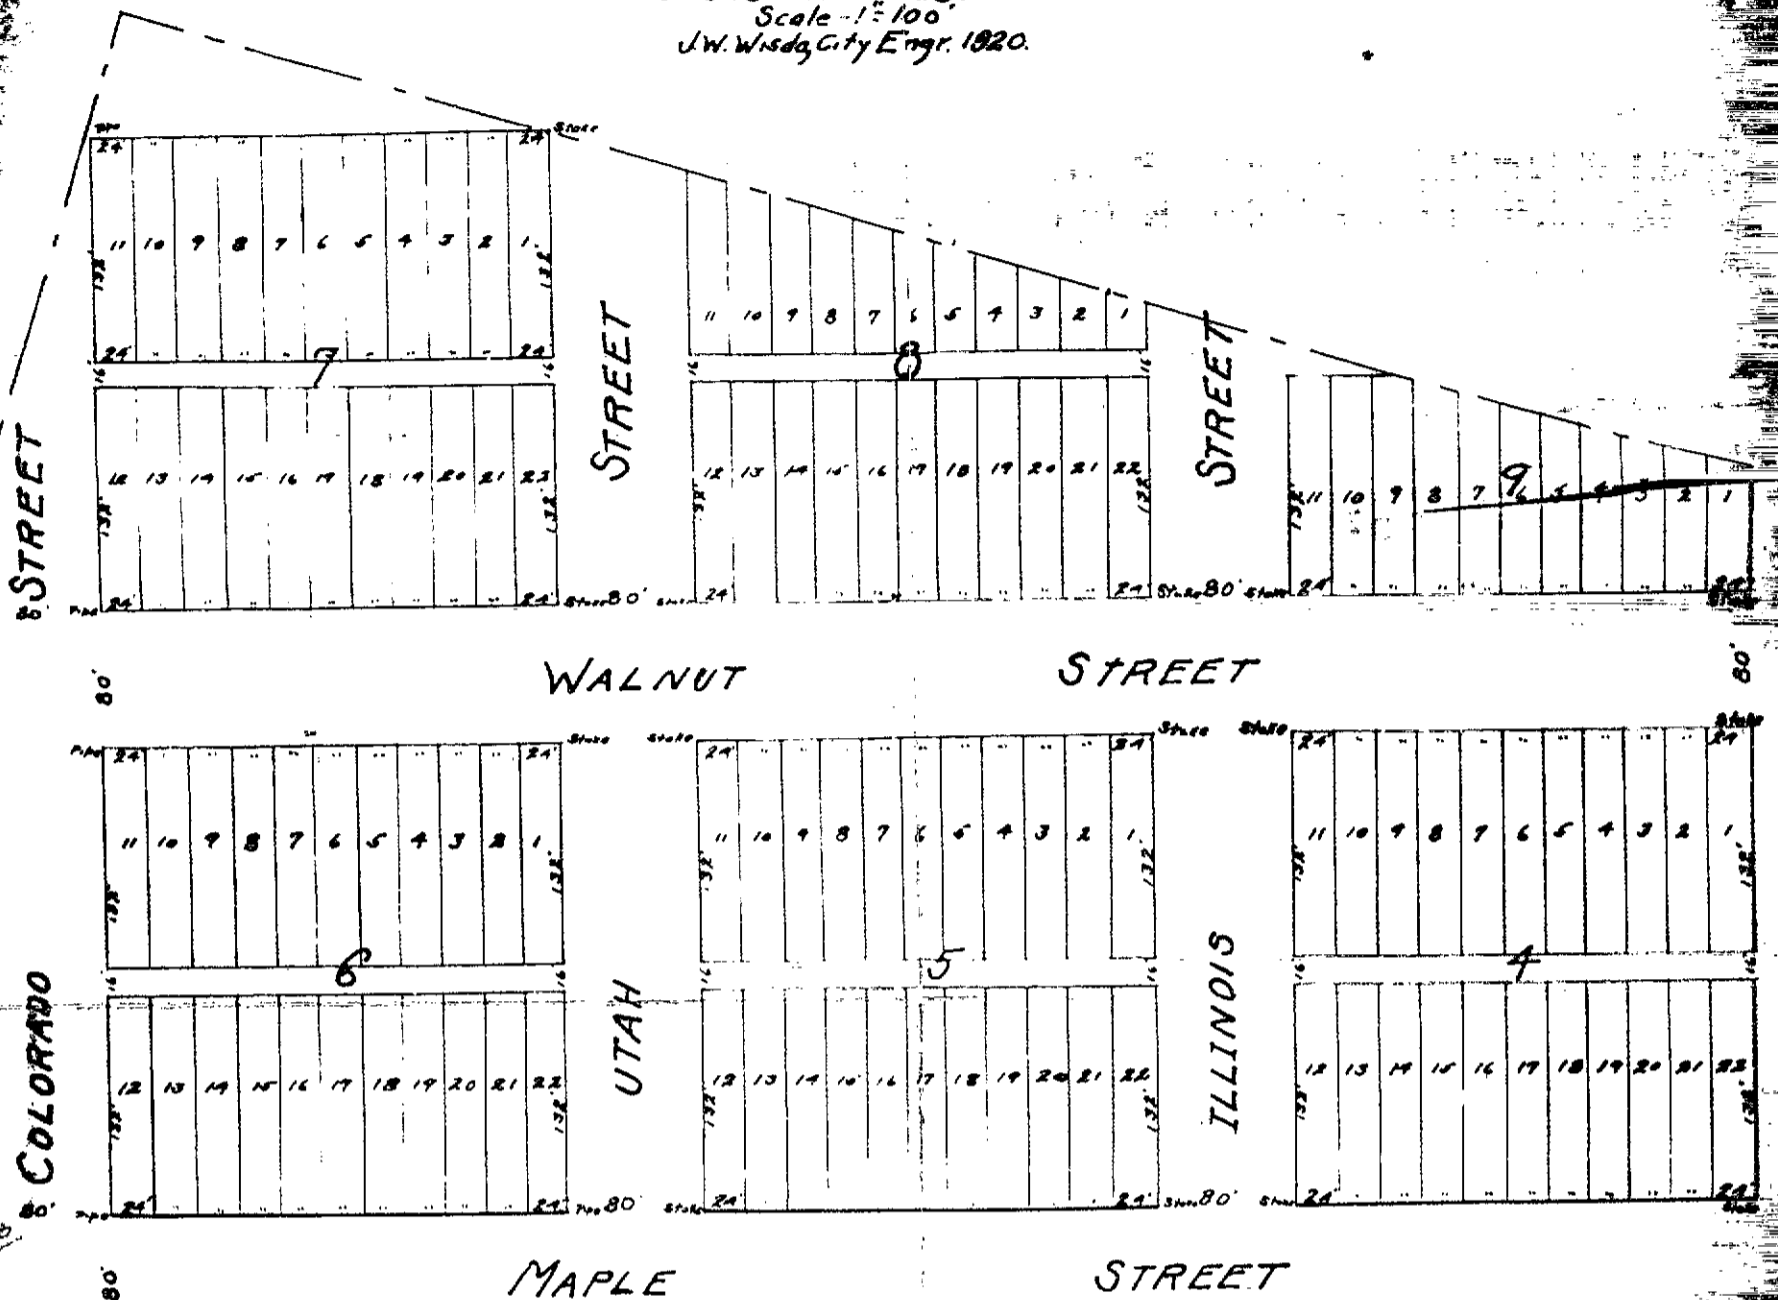

Second Hillside Add.



KNOW ALL MEN BY THESE PRESENTS:-

That Hans Larsen being the sole owner and proprietor of the land shown on the annexed map and plat and hereafter fully described has laid out and platted, and by these presents does lay out and plat said land under the name of **THIRD HILLSIDE ADDITION TO RAWLINS, WYO.** and does hereby dedicate to the use of the Public all streets and alleys shown thereon. All streets to have a central roadway fifty-six (56) feet wide, twelve (12) feet each side thereof to be used for sidewalk purposes.

Said Hans Larsen further declares that the above and foregoing subdivision described by metes and bounds as follows: Beginning at the intersection of the North line of Maple and the West line of Colorado streets in the Second Hillside Addition to Rawlins; thence Northerly 390 feet along the west line of Colorado street produced to line between Sec. 16 and 17, T. 21 N, R. 87 W., thence North along said section line a dist. of 335 feet to N.W. cor. of S.W. $\frac{1}{4}$ of N.W. $\frac{1}{4}$ of Sec. 16, T. 21 N, R. 87 W., thence East along East and West center line of N.W. $\frac{1}{4}$ 980 feet, thence Southerly and parallel to west line of Colorado street produced 431 feet to North line of Maple street, thence West along North line of Maple street 1032 feet to place of beginning, as appears on this Plat, is with the free consent, and in accordance with the desires of the undersigned, Hans Larsen, the owner and proprietor thereof.

Given under my hand this 3rd day of June 1920 *Hans Larsen*

STATE OF WYOMING)
 COUNTY OF CARBON) ss.

On this 17th day of June A. D. 1920 before me personally appeared Hans Larsen to me known to be the person described in, and who executed the foregoing instrument, and acknowledged that he executed the same as his free act and deed.

Given under my hand and seal this 17th day of June 1920.

John C. Friend
 Notary Public.