


J.A. Assenspach's Addition to Saratoga Carbon Co. N.Yo. 1st 100ft

Surveyed by Charles Bellamy

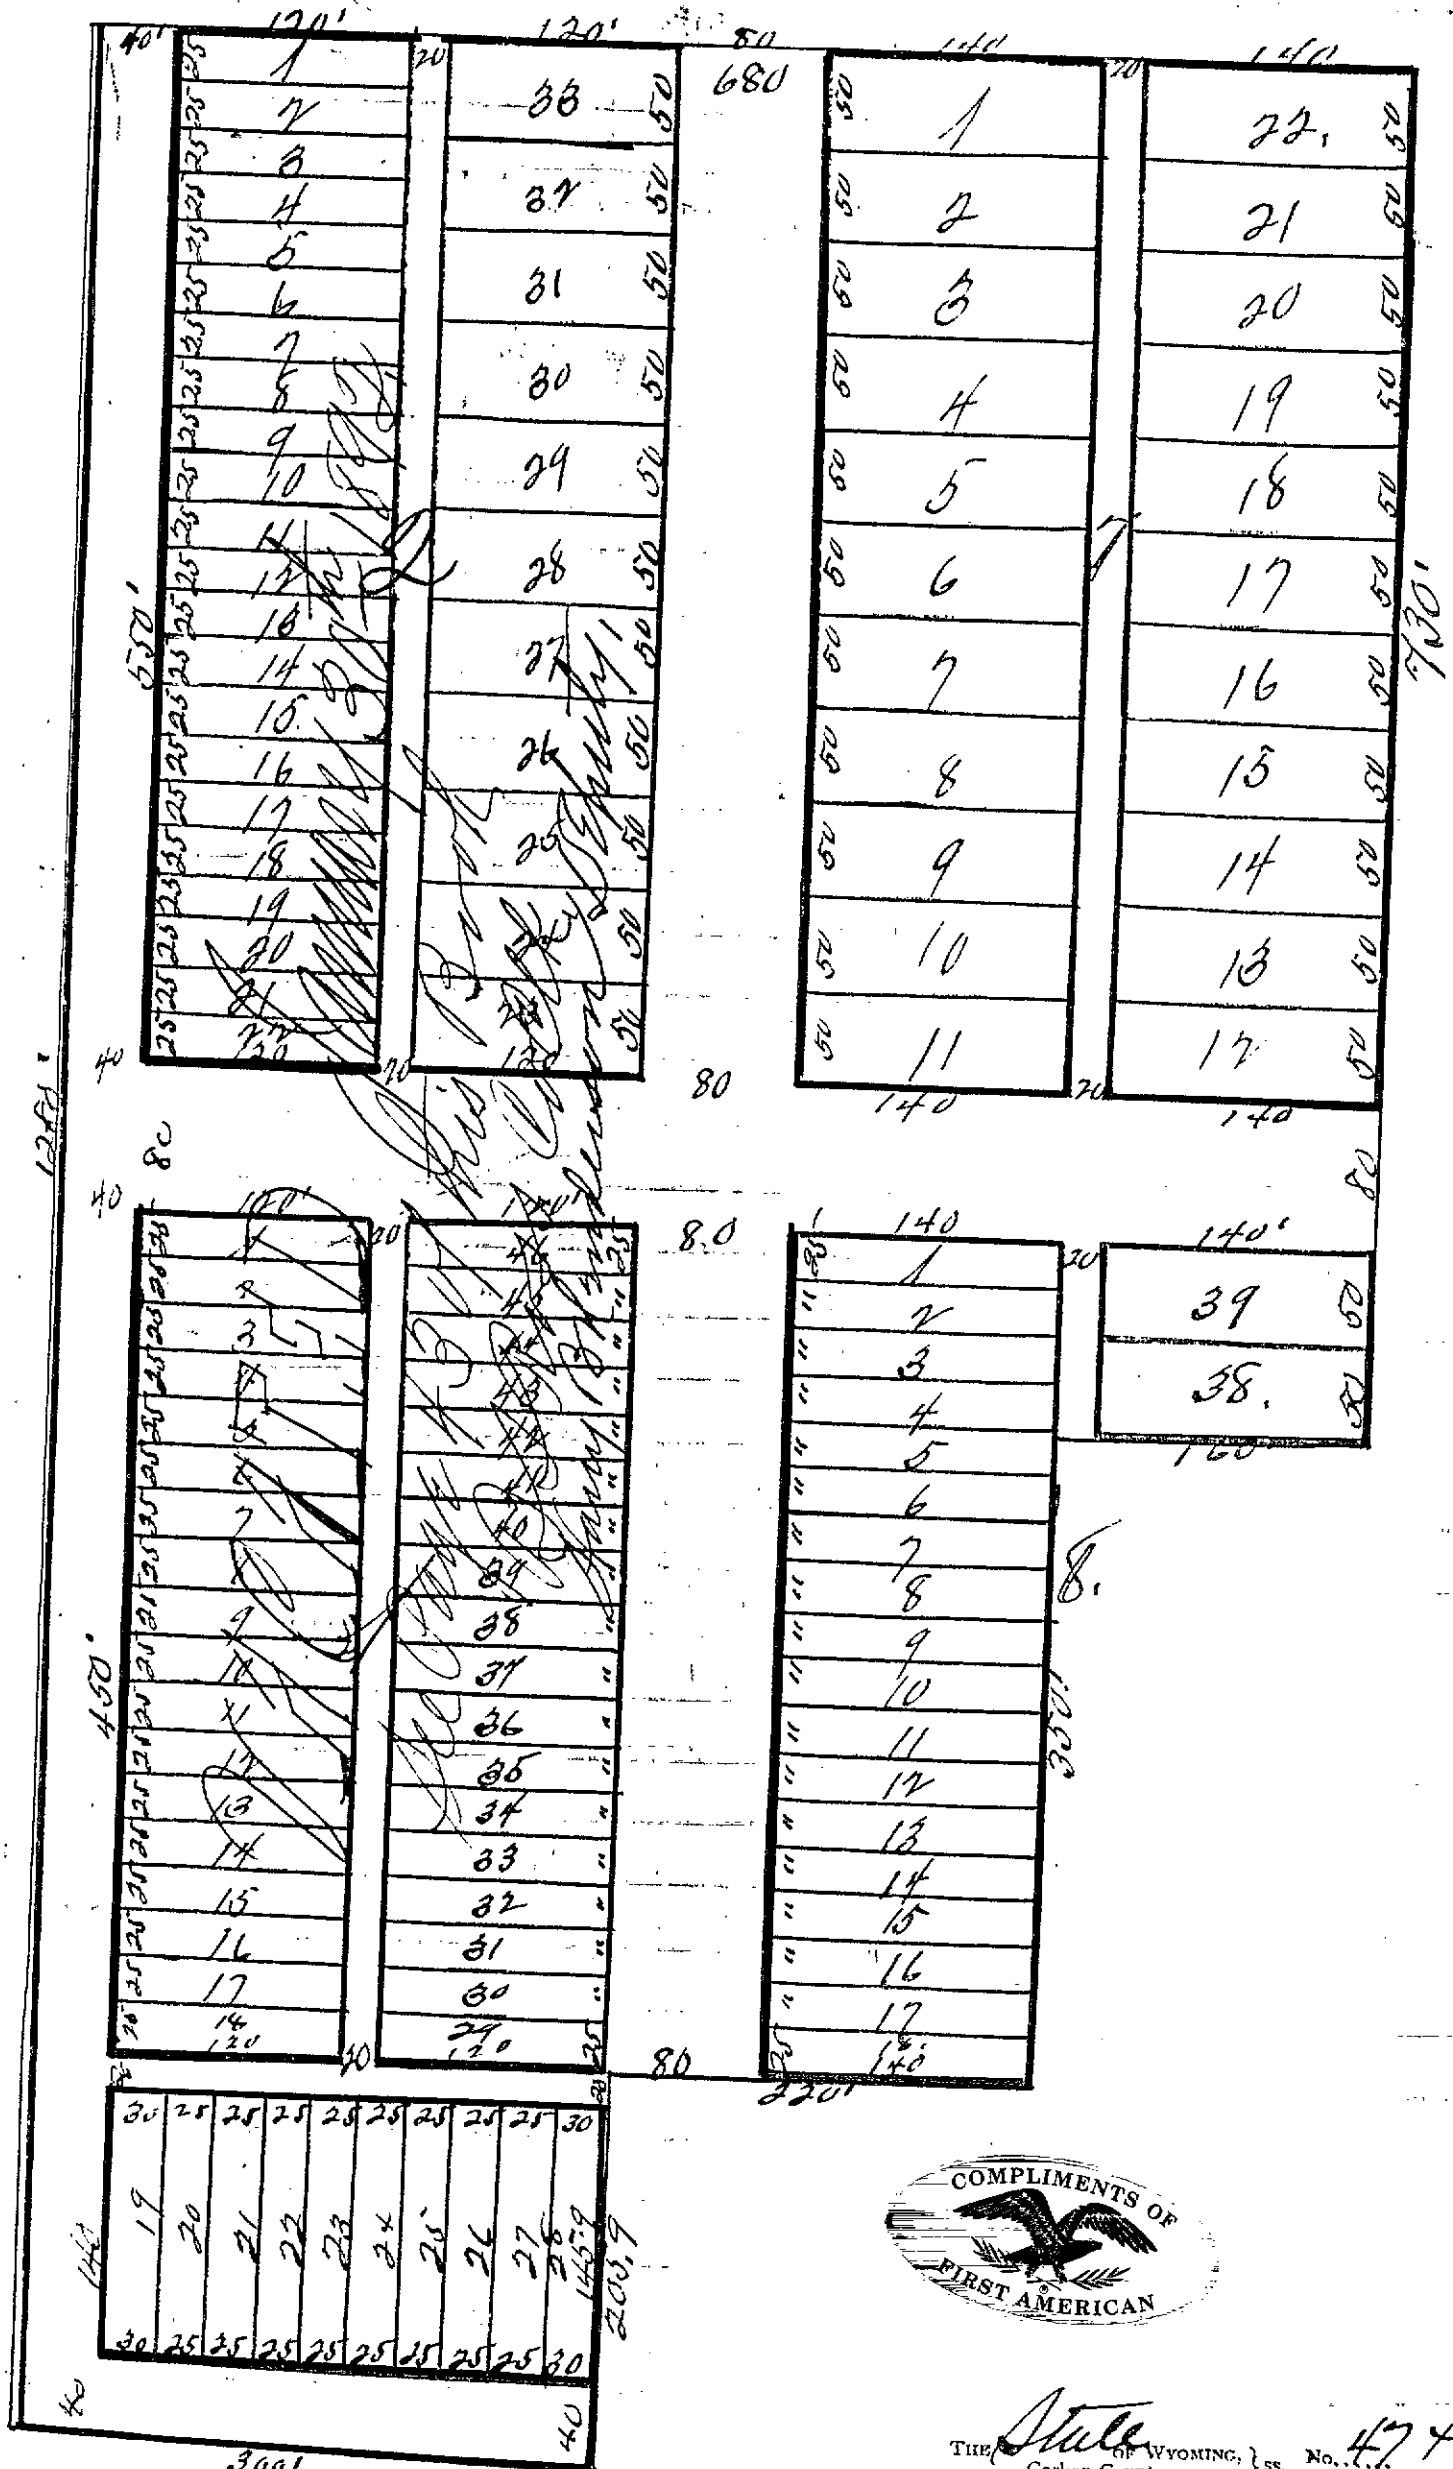


The State of Wyoming, } ss. No. 4743
 Carbon County.


Filed for Record on this 17 day
 of Sep. A. D., 1892 at 8
 o'clock A. M. and recorded in book 43
 page 4849

Charles Bellamy
 County Clerk and ex-Officio Registrar of Deeds.


Millensbach Addition to Saratoga Hot Springs
 Carbon County Ky, E 1/4 NW 1/4 Sec 12, T17 N R84 W 6th PM Scale 100' = 1" 47

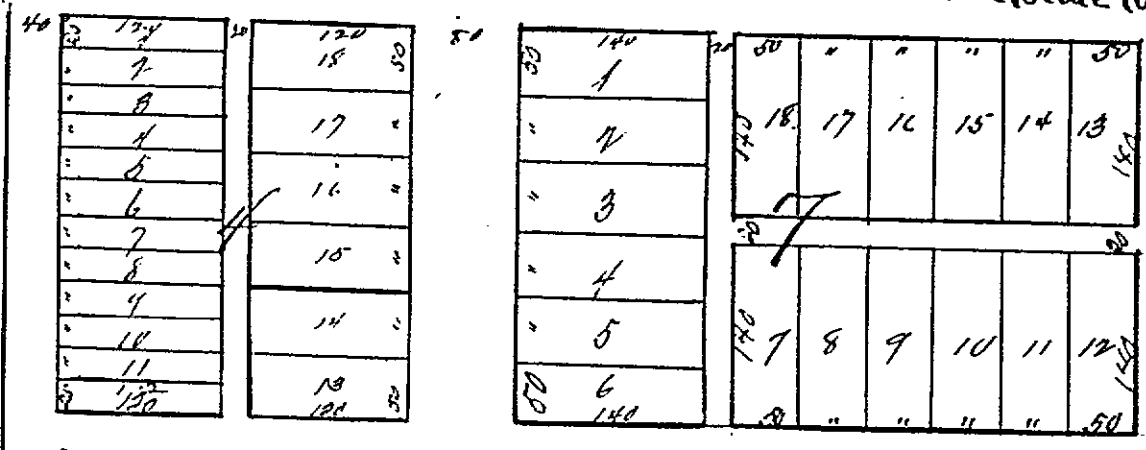


EUDORA ST.

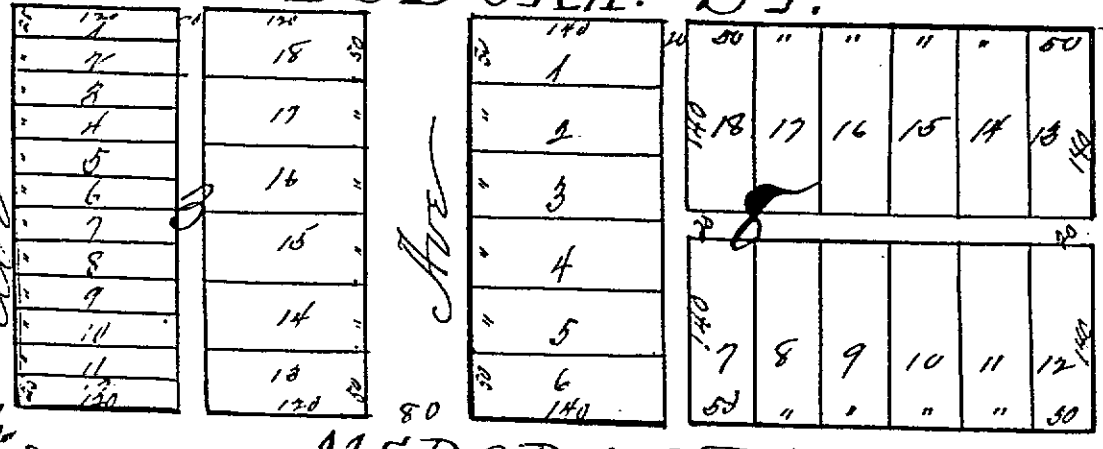


MEDORA ST.

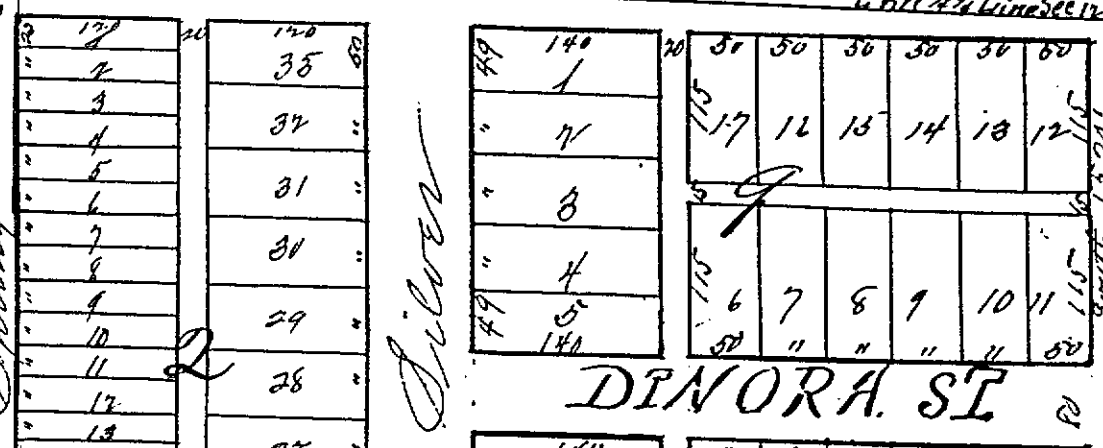

DINORA ST.

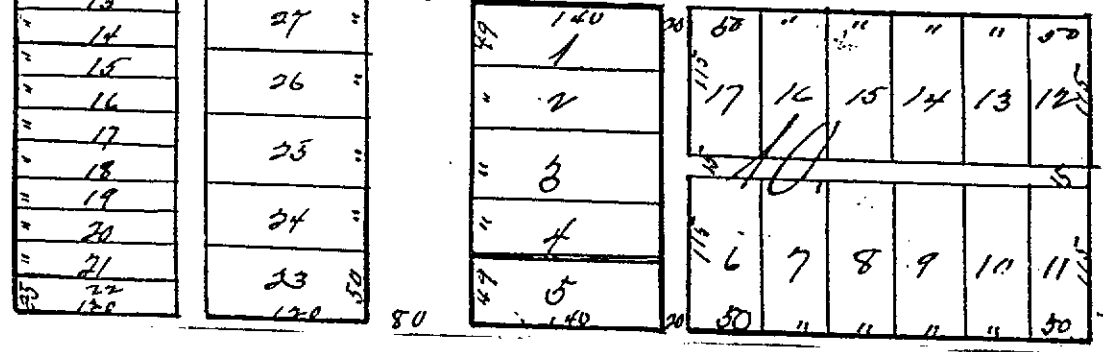

FEDORA STREET.

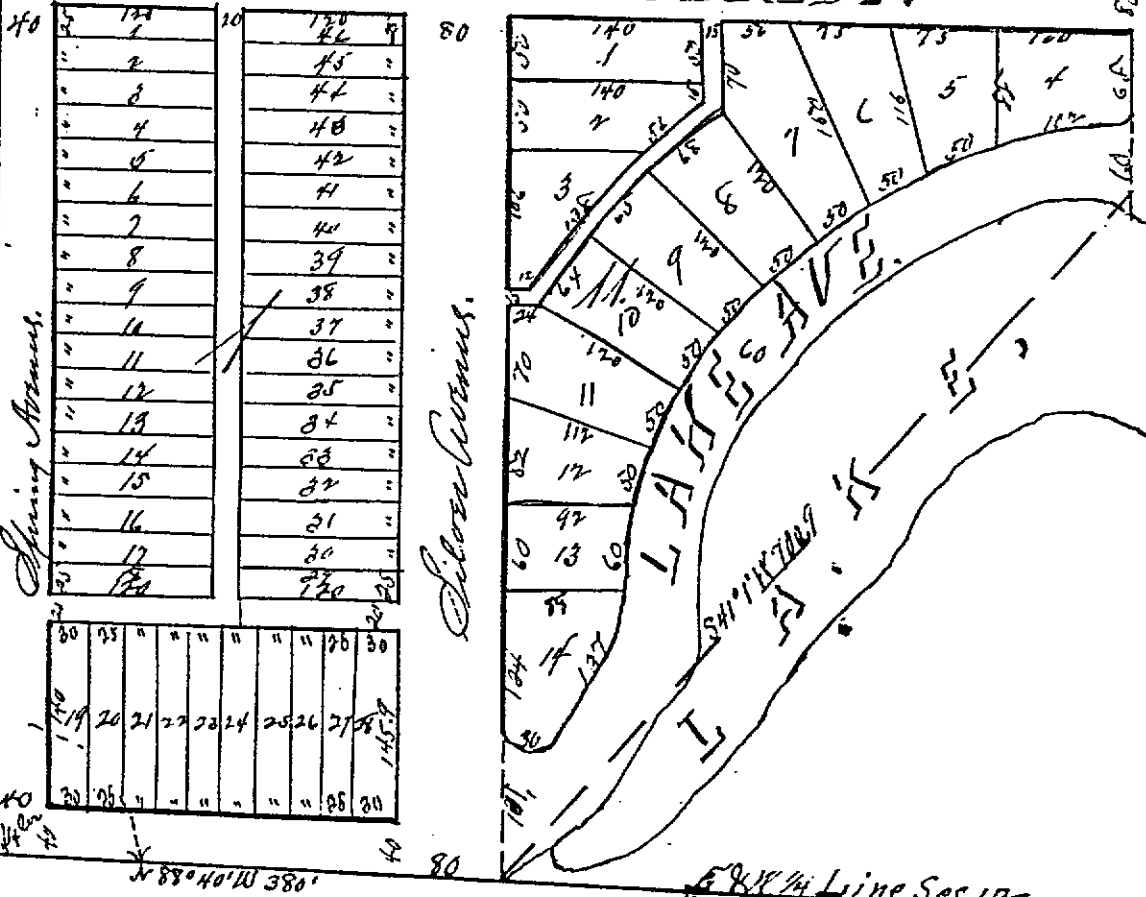

North 2040' ← 2688' Feet

Spring Avenue

Cave

The State of Kentucky, ss 3888
 Carbon County.

Filed for Record on this 13 day
 of July A. D. 1902 at 2
 o'clock P. M. recorded in book 33
 etc. page 45-47
 B. B. B.