


# Memorial Hospital Addition to the City of Rawlins, Wyo.

Scale: 1" = 100'

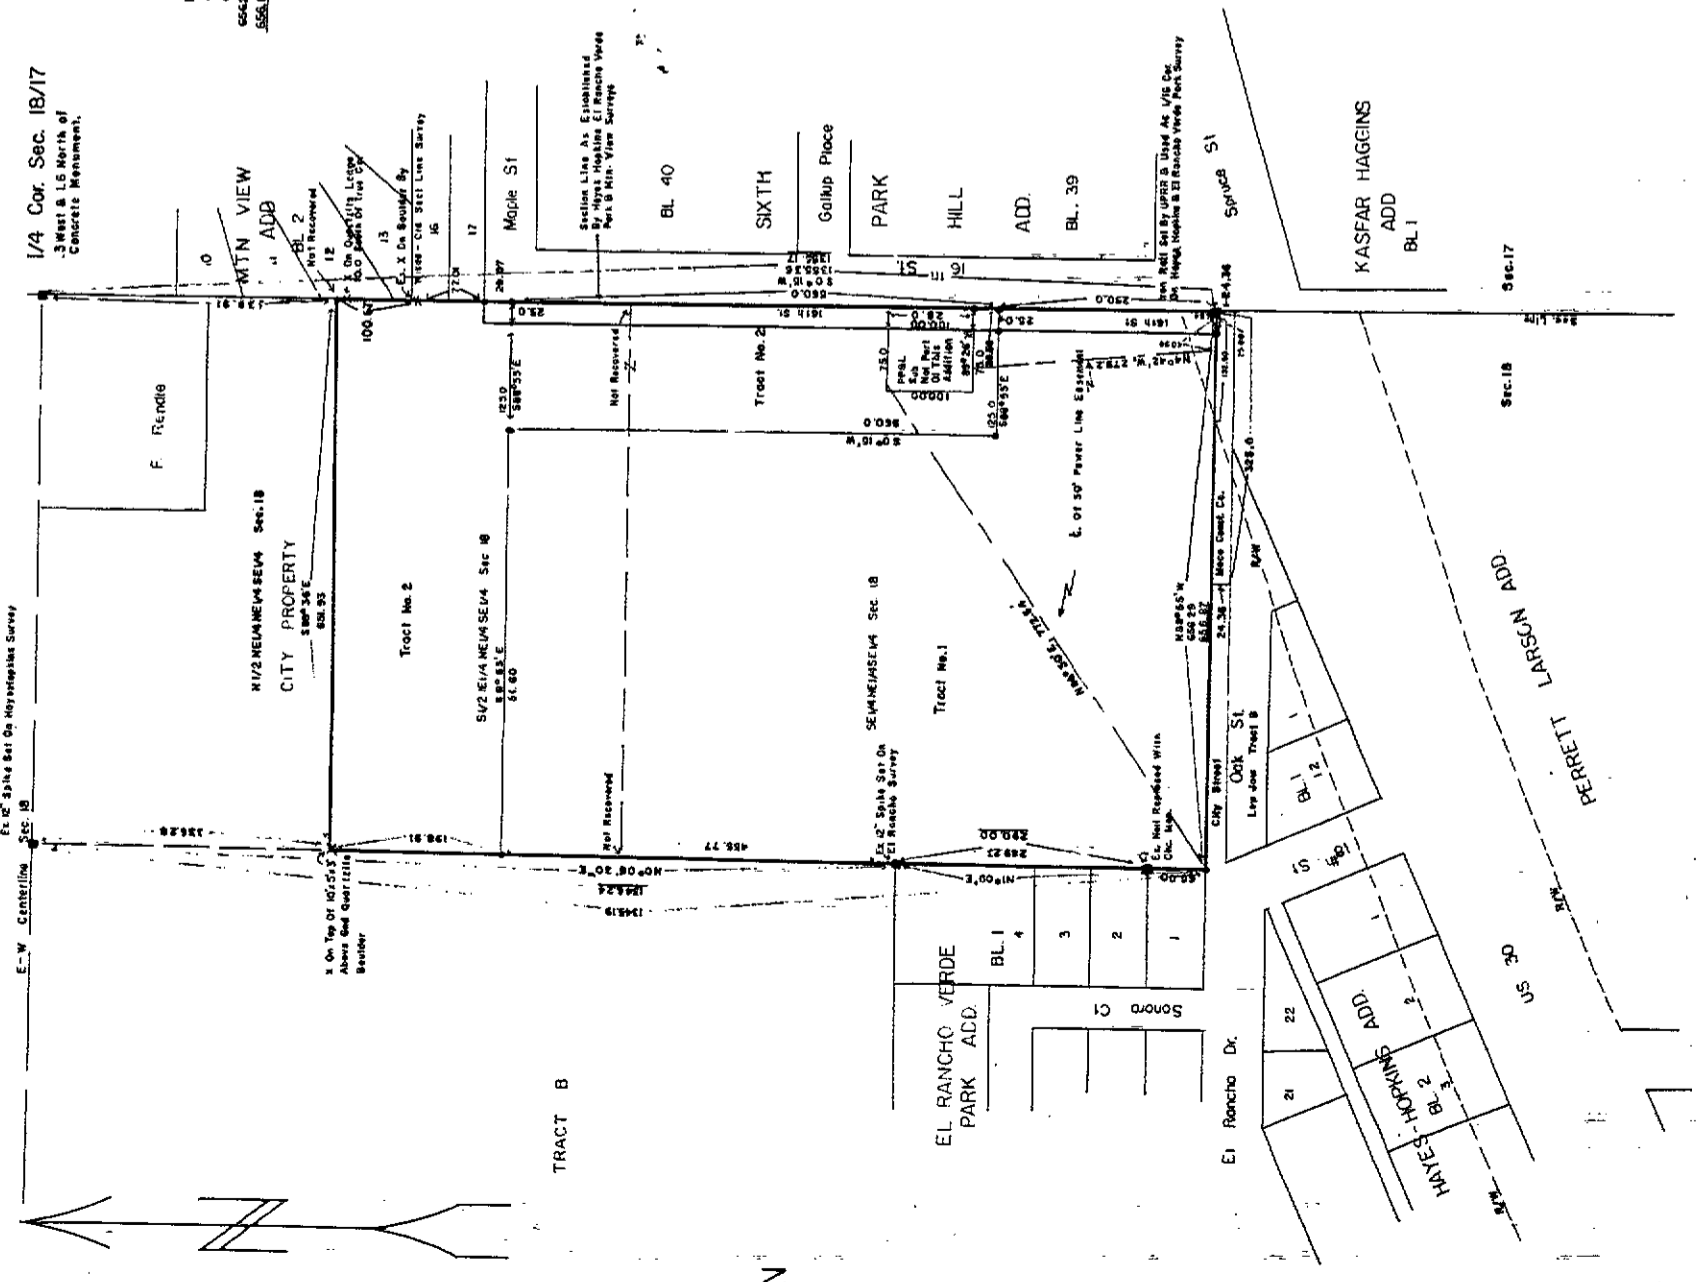

**Legend**

- Existing Corners Recovered This Survey
- 3/8" x 16" Brass Set in Concrete Monument Set This Survey
- Brass Cap in Concrete Monument Set This Survey
- Measurements This Survey
- Measurements From Prior Additions

**NOTES**

- Beings are Related To The Kasper-Higgins Addition
- Subdivision of NE 1/4 NE 1/4 Sec. 18 in Done B. Proprietary Distances On This Survey As No Field Evidence was Recovered Regarding This Subdivision On The Kasper-Higgins Survey

**RECORDER'S CERTIFICATE**

STATE OF WYOMING)  
COUNTY OF CARBON)  
I, L. O. Engstrom, the duly elected, qualified and acting County Clerk and Ex-Officio Register of deeds in and for Carbon County, Wyoming, do hereby certify that this map was filed in my office in Rawlins, Carbon County, Wyoming on the 22 day of May, 1962, and duly recorded in Book 470 Page 557 as Instrument No. 403845 County Clerk of Carbon County, Wyoming

**SURVEYOR'S CERTIFICATE**

I, Robert Jack Smith of Rawlins, Wyo, do hereby certify that I accurately surveyed the Memorial Hospital Addition to the City of Rawlins, Wyo, and that the tracts represented in the above plat and map accurately represent the results of that survey and that said tracts are accurately stated of and marked on the ground Wyo. Reg. No. 398

Subscribed and sworn before me this 3 day of May, 1962.  
Notary Public  
My Commission expires April 17, 1966

**DEDICATION**

KNOW ALL MEN BY THESE PRESENTS: That The Board of County Commissioners of Carbon County, Wyoming, a Wyoming municipal corporation, and The Board of Trustees of Memorial Hospital of Carbon County, Wyoming, a Wyoming municipal corporation, do hereby dedicate to the City of Rawlins, Wyoming, the Memorial Hospital Addition to the City of Rawlins, Wyoming, being the land shown on the plat and map hereon attached, and being the land described as follows: Beginning at the SE Cor. of the SE 1/4 NE 1/4 Sec. 18, T21N, R87W, 6th Mer. and 36th Twp. and the enlarged Sixteenth (16th) street included in the dedication thereto and they do hereby dedicate in perpetuity to the use of the public all streets and alleys shown on this plat.

**ACKNOWLEDGEMENT**

THE STATE OF WYOMING)  
COUNTY OF CARBON)  
On this 27 day of May, 1962, before me appeared GEORGE R. SALISBURY, JR., to me personally known, who, being by me duly sworn, did say that he is Chairman of the Board of County Commissioners, Carbon County, Wyoming, a Wyoming municipal corporation, and that the seal affixed to said instrument is the corporate seal of said municipal corporation and that said instrument was signed and sealed on behalf of said municipal corporation by authority of its Board of Commissioners and said GEORGE R. SALISBURY, JR., acknowledged said instrument to be the true act and deed of said municipal corporation.

Attest:  
County Clerk  
Attest:  
Secretary

**ACKNOWLEDGEMENT**

THE STATE OF WYOMING)  
COUNTY OF CARBON)  
On this 27 day of May, 1962, before me appeared E. H. HAUSNER, to me personally known, who, being by me duly sworn, did say that he is Chairman of the Board of Trustees of Memorial Hospital of Carbon County, Wyoming, a Wyoming municipal corporation, and that the seal affixed to said instrument is the corporate seal of said municipal corporation and that said instrument was signed and sealed on behalf of said municipal corporation by authority of its Board of Trustees and said E. H. HAUSNER acknowledged said instrument to be the true act and deed of said municipal corporation.

My commission expires May 23, 1963

**ACKNOWLEDGEMENT**

THE STATE OF WYOMING)  
COUNTY OF CARBON)  
On this 27 day of May, 1962, before me appeared E. H. HAUSNER, to me personally known, who, being by me duly sworn, did say that he is the President of the Board of Trustees of Memorial Hospital of Carbon County, Wyoming, a Wyoming municipal corporation, and that the seal affixed to said instrument is the corporate seal of said municipal corporation and that said instrument was signed and sealed on behalf of said municipal corporation by authority of its Board of Trustees and said E. H. HAUSNER acknowledged said instrument to be the true act and deed of said municipal corporation.

My commission expires May 23, 1963

**MUNICIPAL APPROVAL**

THE CITY OF RAWLINS, a Wyoming municipal corporation, has caused these presents to be executed in its corporate name by Leeland U. Orndy, Mayor of the City of Rawlins, and its corporate seal affixed thereto and attested by Catherine B. Gilbert, its City Clerk.

Attest:  
City Clerk

**ACKNOWLEDGEMENT**

THE STATE OF WYOMING)  
COUNTY OF CARBON)  
On this 27 day of May, 1962, before me appeared LEELAND U. ORNDY, to me personally known, who, being by me duly sworn, did say that he is the Mayor of the City of Rawlins, a Wyoming municipal corporation, and that the seal affixed to said instrument is the corporate seal of said municipal corporation and that said instrument was signed and sealed on behalf of said municipal corporation by authority of its City Council and said Leeland U. Orndy acknowledged said instrument to be the true act and deed of said municipal corporation.

My commission expires May 23, 1963

