


MAP OF SOUTH SIDE ADDITION

TO
RAWLINS, WYO.
SEC. 16 T. 21 N. R. 87 W.
Scale: 1" = 100'
J. W. Wisda, City Engr. 1919

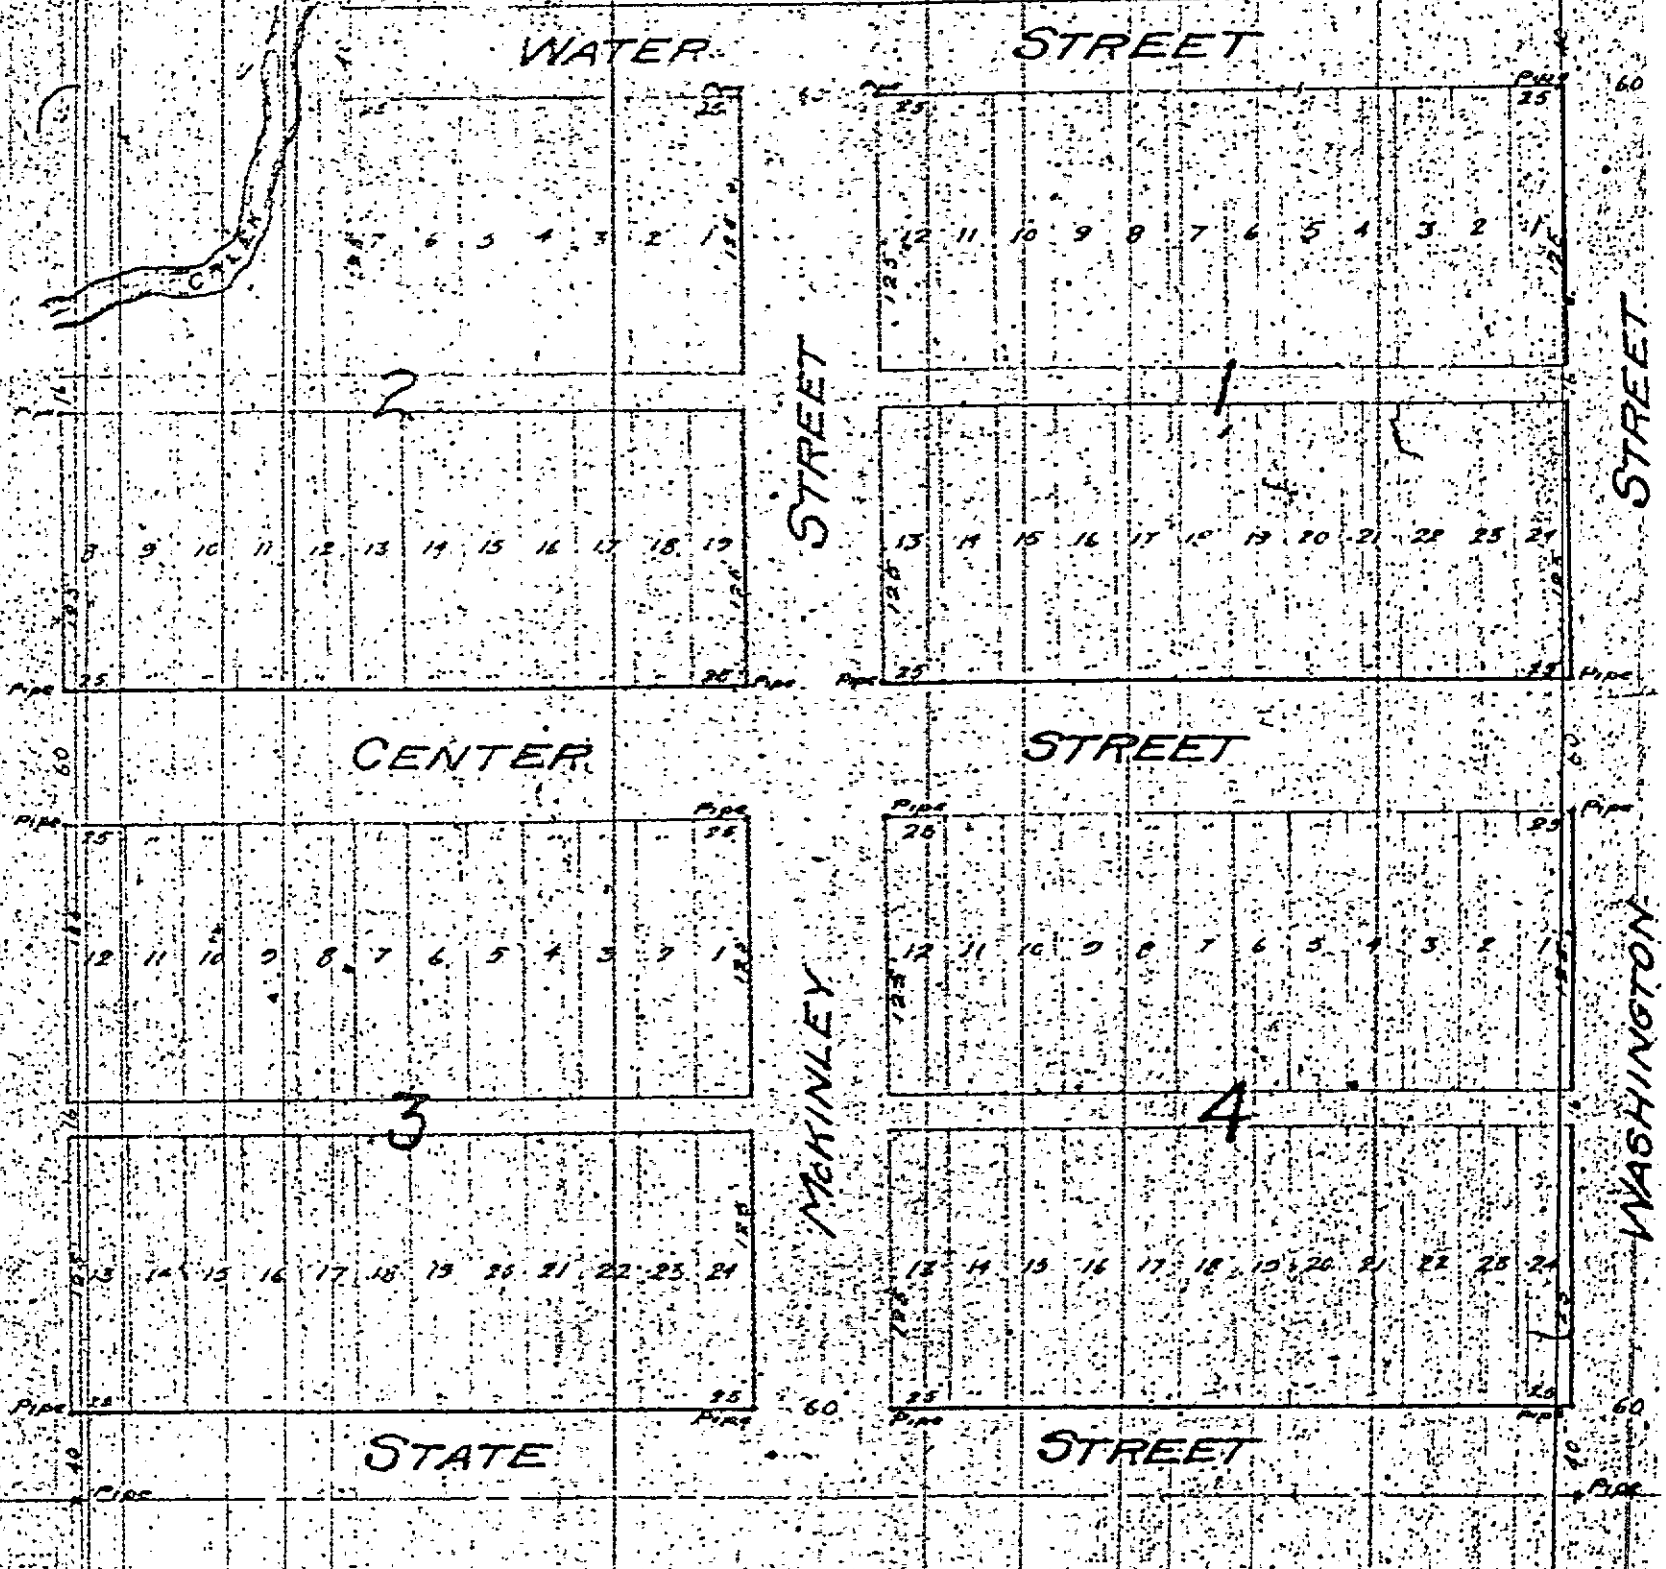

KNOW ALL MEN BY THESE PRESENTS:

That the City of Rawlins, a municipal corporation organized and existing under and by virtue of, the laws of the State of Wyoming, being the sole owner and proprietor of the land shown on the annexed map and plat and hereafter fully described, has laid out and platted, and by these presents does lay out and plat said land under the name of SOUTH SIDE ADDITION TO RAWLINS, WYO., and does hereby dedicate to the use of the public all streets, and alleys, shown thereon, All streets sixty (60) feet wide to have a central roadway thirty (30) feet wide, fifteen (15) feet each side thereof to be used for sidewalk purposes, and all streets forty (40) feet wide to have a roadway twenty-five (25) feet wide, with fifteen (15) feet on South Side of Water Street, and fifteen (15) feet on North Side of State Street to be used for sidewalk purposes.

Said City of Rawlins, further declares that the above and foregoing subdivision described by metes and bounds as follows:- Beginning at a point on the South line of Sec. 16 T. 21 N., R. 87 W., of the 6th P. M., 239 feet east of the Southwest corner of said Sec. 16, *thence east along said South line of Sec. 16* 720 feet; thence north 672 feet; thence west 595 feet; thence South 165 feet; thence west 125 feet; thence south 507 feet to the place of beginning, as appears on this plat is with the free consent, and in accordance with the desires of the undersigned CITY of RAWLINS, the owner and proprietor thereof.

IN WITNESS WHEREOF the said City of Rawlins has, pursuant to a resolution of its Board of Trustees duly adopted, caused these presents to be executed in its name by Henry Perrett its Mayor, and its Corporate seal to be hereto affixed and attested by Belle Ryan, its Clerk, at Rawlins, Wyoming, this _____ day of August, 1919.

(Corporate Seal)

Attest: Belle Ryan
Clerk.

CITY OF RAWLINS,

by Henry Perrett
Mayor

On this 11th day of August, 1919, before me appeared Henry Perrett to me personally known, who, being by me duly sworn, did say that he is the Mayor of the City of Rawlins, a municipal corporation of Carbon County, Wyoming, and that the seal affixed to said instrument is the corporate seal of said corporation, and that said instrument was signed in behalf of said corporation by authority of its board of Trustees, and said Henry Perrett acknowledged said instrument to be the free act and deed of said corporation.

IN WITNESS WHEREOF, I have hereto set my hand and Notarial Seal at Rawlins, Wyoming, the day and year first above written.

(Notarial Seal)

C. A. Brimmer

Notary Public

My commission expires July 10th, 1919.

72705

*Ret. 11/18/19
m. B. 177
L. H. 1919*

