
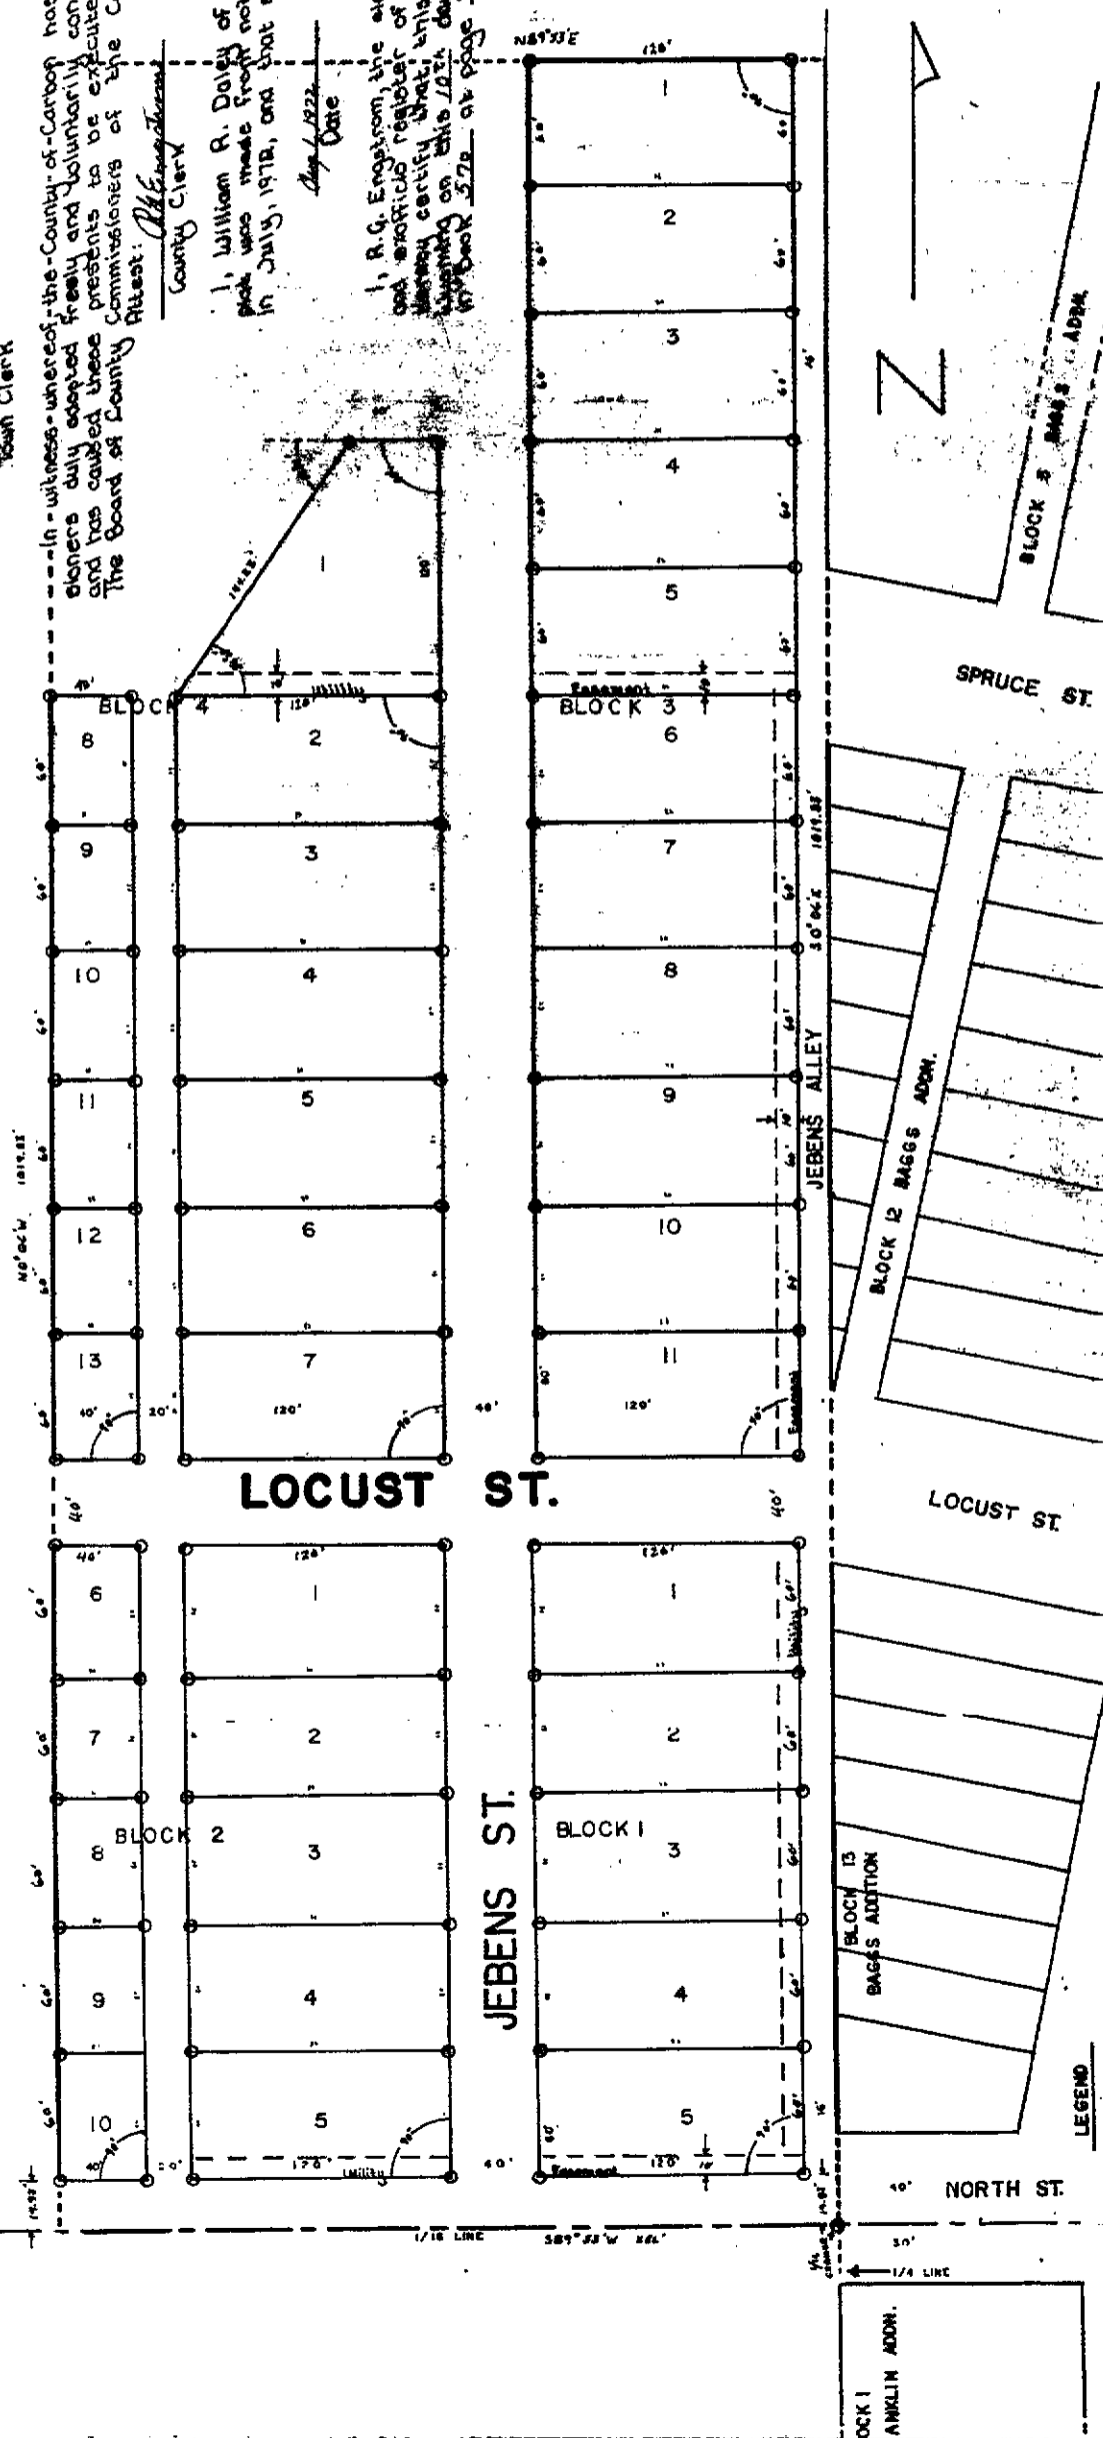


Ward Addition to the Town of Baggs, Wyo.

IN
 NE 1/4 SW 1/4 S5, T12N, R91W
 CARBON COUNTY
 SCALE: 1" = 40'

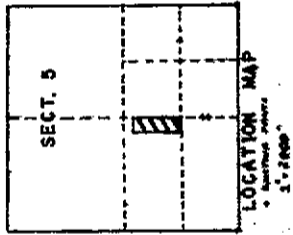

Dedication

Know all men by these presents that the undersigned owners and proprietors of the land shown on this plat hereby certify that the foregoing Block 1, Block 2, and Block 3, and 4 of the Ward Addition to the Town of Baggs, Carbon County, Wyoming, located NE 1/4 S5, T12N, R91W, are more particularly described as follows:

Beginning at a point on the N-S 1/4 section line where it is intersected by an E-W 1/4 line a distance of 1580 ft., more or less, from the S 1/4 corner of S5, T12N, R91W, of the b.m. P.M. thence westerly along the 1/4 line a distance of 500 ft., more or less, to the west boundary of the Ward Addition to the Town of Baggs, Wyoming. Thence easterly along the west boundary of said addition a distance of 1019.55 ft., more or less. Thence easterly a distance of 280.0 feet, more or less, to the N.W. corner of Lot 1, Block 2, Ward Addition. Thence easterly along the north boundary of said lot a distance of 156.0 ft., more or less, to the section line a distance of 1019.55 ft., more or less, to the point of beginning.

That the surveying and laying out into blocks, lots, streets and easements to be known as Blocks 1, 2, 3, 4 of the Ward Addition to the Town of Baggs, Carbon County, Wyoming is with the free consent and in accordance with the desires of the undersigned owners and proprietors, that they are the owners thereof and that they do hereby dedicate to the public use said streets and easements as shown on the foregoing plat.

In witness thereof, the said owners and proprietors have hereunto set their hand this ___ day of _____, 1978.

 Kay J. Hunt

 Harry W. Hunt

State of Wyoming) ss
 County of Carbon)

On this ___ day of _____, before me personally appeared Kay J. Hunt and Harry W. Hunt, to me known to be the persons described in and who executed the foregoing instrument and acknowledged that they executed the same as their free act and deed. Given under my hand and official seal this ___ day of _____, 1978.

 Harry W. Hunt

In witness whereof, the Town of Baggs, a municipal corporation, has, pursuant to a resolution of its town council, duly adopted, freely and voluntarily consented to the filing of this plat of dedication and has caused these presents to be executed in its name by its Mayor, the said official hereto and attested to by _____, its Mayor.

 Town Clerk

In witness whereof, the County of Carbon has, pursuant to a resolution of its board of commissioners duly adopted, freely and voluntarily consented to the filing of this plat of dedication and has caused these presents to be executed in its name by its County Clerk, the said official hereto and attested to by _____, its County Clerk.

 County Clerk

I, William R. Daley of Rawlins, Wyoming, hereby certify that this plat was made from notes taken by me during an actual survey in July, 1978, and that survey is accurately represented hereon.

 Date

I, R. G. Engstrom, the elected, qualified and acting County Clerk and official register of deeds of Carbon County, Wyoming, do hereby certify that this plat was filed in my office at Rawlins, Wyoming on this 12th day of August, 1978 and is recorded in Book 572 at page 527. Instr. no. 81221.

My term expires _____

 County Clerk

