

**DEDICATION**

KNOW ALL MEN BY THESE PRESENTS: That John C. Ryan, G.L. Bates and Robert Bible, the undersigned, of Rawlins, Carbon County, Wyoming, the sole owners and proprietors of the real estate shown on this map and plat, and hereafter fully described, have laid out and platted, and by these presents do lay out and plat this said real estate under the name of WASHINGTON PARK ADDITION to the City of Rawlins in the County of Carbon, State of Wyoming, being Block 1, comprising Lots numbered 1 to 7, both inclusive, Block 2, comprising Lots numbered 1 to 7, both inclusive and Block 3, comprising Lots 1 to 11, both inclusive, and the streets, alleys, and drives included in description, and they do hereby dedicate in perpetuity to the use of the public all the streets, drives and alleys shown on this map and plat.

The undersigned, John C. Ryan, G.L. Bates and Robert Bible, certify and further declare that the foregoing Addition is described as follows: That fractional part or parcel of the SE 1/4 NE 1/4 of Section 18, Township 21 North, Range 87 West of the 6th P.M. bounded and described as follows: Beginning at a point on the East Section line of said Section 18 that is 10 feet North from the East Quarter Corner of said Section 18, thence North along the section line 4.45 feet, thence North 90° 00' West, 57 feet, thence North 31° 56' West, 339.88 feet, thence North 66° 32' West, 142.75 feet, thence South 84° 55' West, 345.20 feet, thence South 1° 05' East, 604.35 feet, thence South 47° 17' East, 229.40 feet, thence South 90° 00' East, 532.50 feet to the point of beginning, containing 11.0 acres more or less, as appears on this plat and map, the alley shall be 10 feet wide and adjacent to the traverse only as shown on this plat and map and that the above and foregoing described Addition is platted and laid out with the free consent and in accordance with the desires of the undersigned owners and proprietors.

In witness whereof, the said John C. Ryan, G.L. Bates and Robert Bible have hereunto set their hands this 29th day of March, 1947.

*John C. Ryan*  
*G.L. Bates*  
*Robert Bible*

STATE OF WYOMING  
 COUNTY OF CARBON

On this 29th day of March 1947, before me personally appeared John C. Ryan, G.L. Bates and Robert Bible, to me known to be the persons described in and who executed the foregoing instrument, and acknowledged that they executed the same as their free act and deed. Given under my hand and Notarial Seal this 29th day of March, 1947.  
 My Notarial commission expires Feb. 10, 1948.

*[Signature]*  
 Notary Public

STATE OF WYOMING  
 COUNTY OF CARBON

I, Wilho M. Aho, do hereby certify that I accurately surveyed WASHINGTON PARK ADDITION to the City of Rawlins as shown on this map and plat, and that the Lots, Blocks, Streets, Drives and Alleys are well and accurately platted and marked.  
*Wilho M. Aho*  
 Licensed Engineer No. 110

Subscribed in my presence and sworn to before me this 29th day of March, 1947.  
 My Notarial commission expires Feb. 10, 1948.  
*[Signature]*  
 Notary Public


APPROVED

By the Mayor and Council of the City of Rawlins, Wyoming, this 29th day of April, 1947.  
*Henry R. Rawlett*  
 President of the Council  
*Oliver P. Goff*  
 Mayor

STATE OF WYOMING  
 COUNTY OF CARBON

I, R. B. Esterson, do hereby certify that I am duly elected and acting County Clerk and Ex-Officio Register of Deeds of Carbon County, Wyoming, and that I have filed in my office in Rawlins, Wyoming, on this 29th day of April, 1947, and duly recorded in Book 2225 at Page 232.

*[Signature]*  
 County Clerk of Carbon County, Wyoming

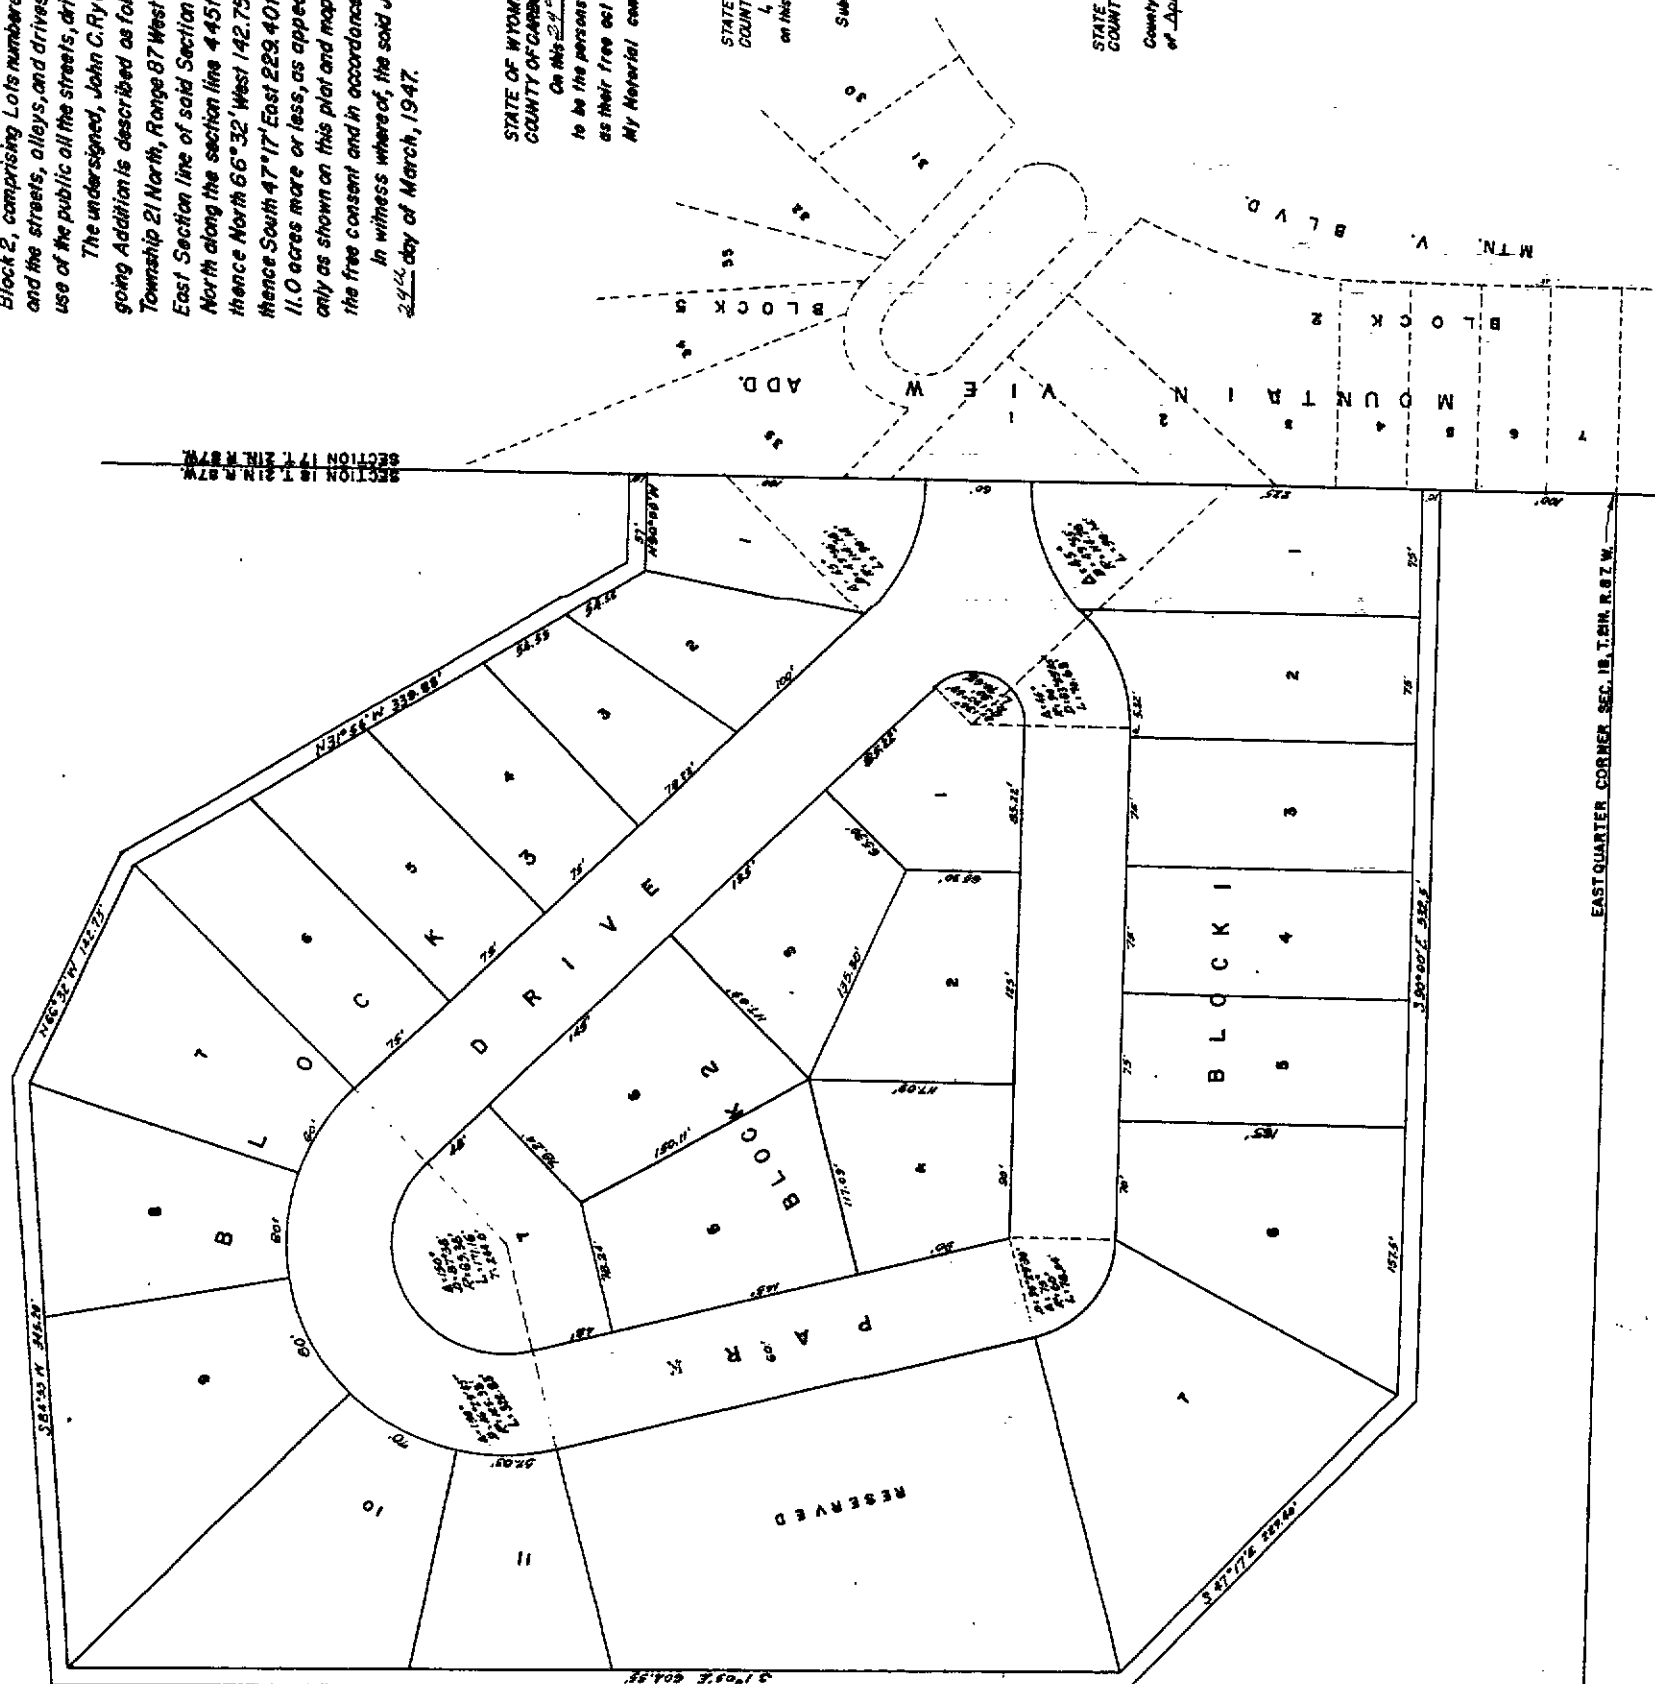

WASHINGTON PARK ADDITION  
 TO THE CITY OF  
 RAWLINS WYOMING  
 MARCH 1947  
 SCALE -

No. 223971  
 11:30 O'Clock A.M.

