
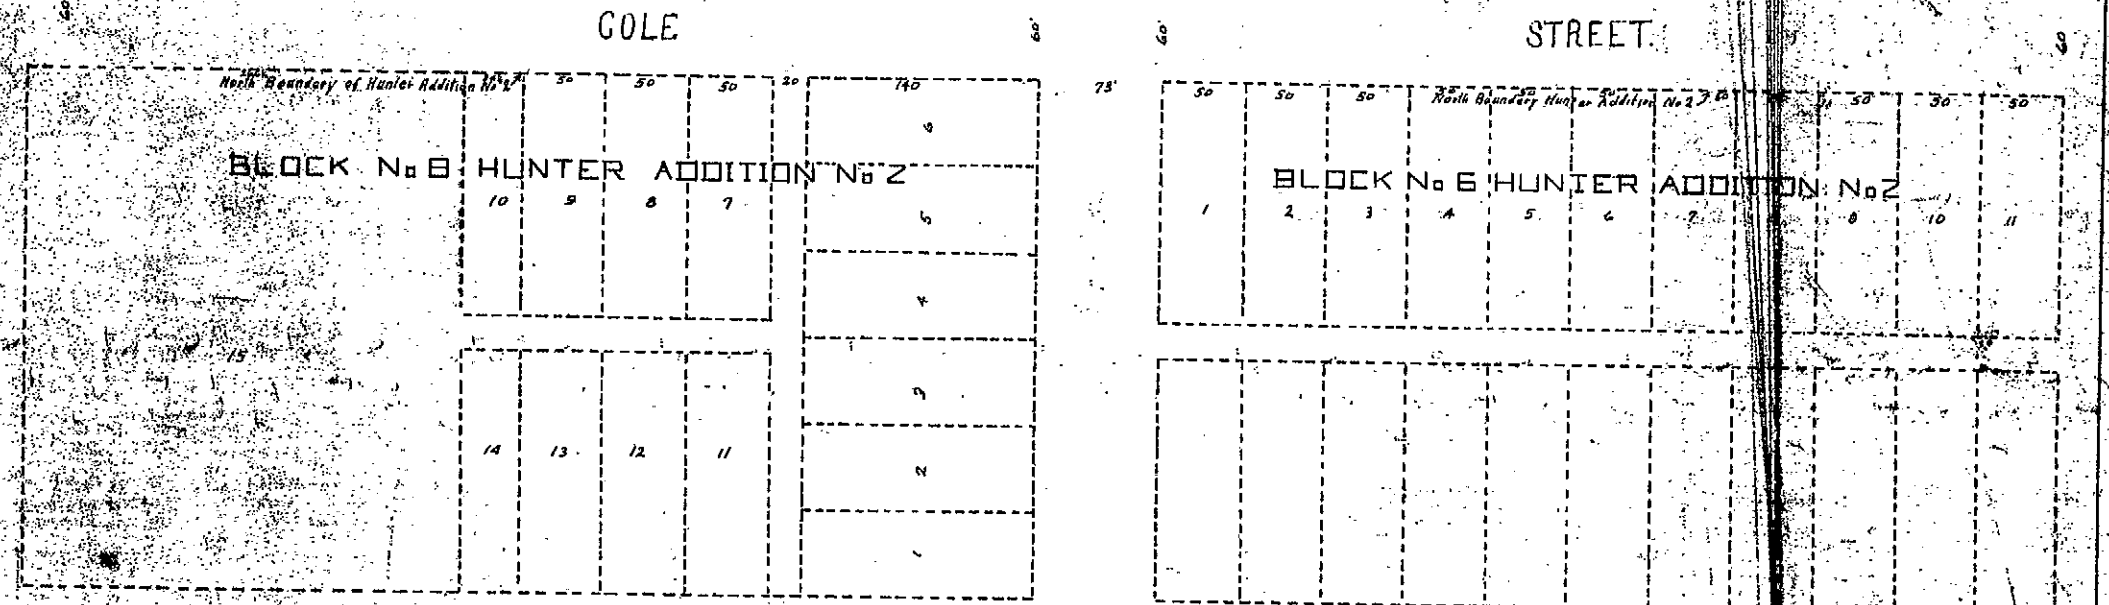


MAP OF BUSH ADDITION
TO THE
TOWN OF HULETT
CROOK COUNTY WYOMING
SCALE 1"=50'

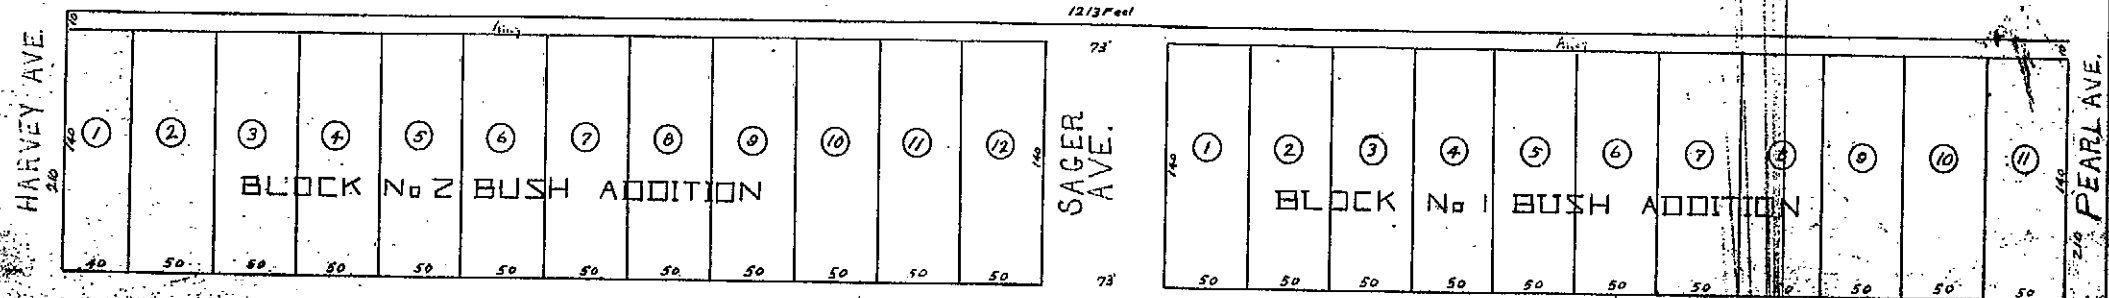

J.P. Russell
Surveyor
Harvey Ave
Pearl Ave
Cole St

I, C.E. Russell of Moorcroft, Wyoming, hereby certify that this map was made from field notes during an actual survey made by me on July 21st, 1943. That it is a true and correct map of the survey. That all dimensions of blocks and lots are as shown on map. That wood stakes were driven in the ground at each front lot corner. That the tract of land is situated in the SE 1/4 of NE 1/4 of Section 12, T56N, R65W, Crook County, Wyoming. That the north of and adjacent to Block 6 and Block 8 Hunter Addition No. 2 in the Town of Hulett. Here accurately described as follows: Beginning at the NE corner of Block 6 Hunter Addition No. 2, which is a point 245 feet north and 20 feet west from the southwest corner of the east line of Section 12, T56N, R65W; thence north 89 degrees 36 minutes 30 seconds west 210 feet to a point 113 feet north of the north boundary of Block 6 Hunter Addition No. 2; thence east 113 feet to the north boundary of Block 6 Hunter Addition No. 2; thence south 113 feet to the north boundary of Block 6 Hunter Addition No. 2; thence west 113 feet to the north boundary of Block 6 Hunter Addition No. 2; thence north 89 degrees 36 minutes 30 seconds west 210 feet to the starting point.

Registration No. 24

17