


Plat not approved by City.  
 Fencil plans to use meter,  
 funds desc. in original des.

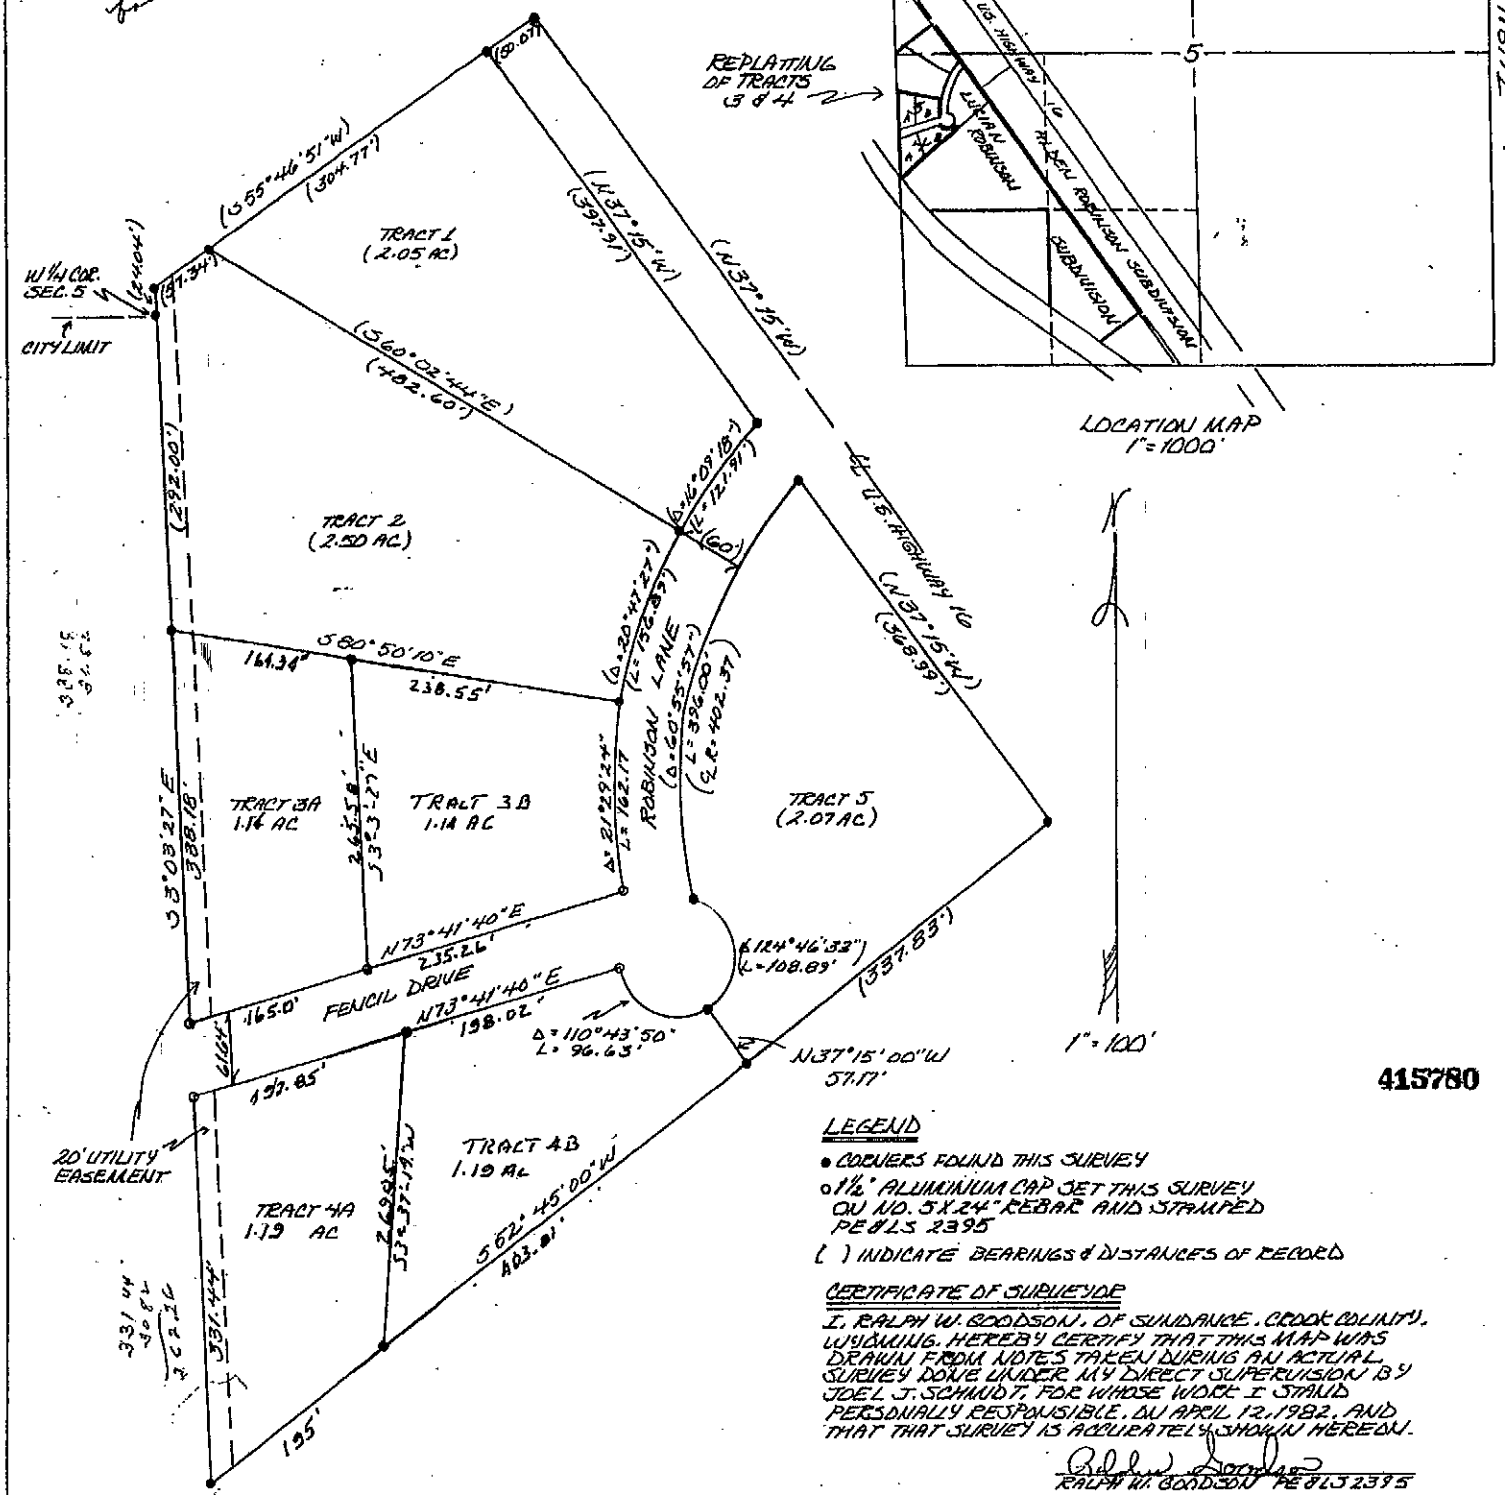

**LEGEND**  
 • COINERS FOUND THIS SURVEY  
 ○ 1/2" ALUMINUM CAP SET THIS SURVEY  
 ON NO. 5X24" REBAR AND STAMPED  
 PE#LS 2395  
 ( ) INDICATE BEARINGS & DISTANCES OF RECORD

**CERTIFICATE OF SURVEY**  
 I, RALPH W. GOODSON, OF SUNDANCE, CROOK COUNTY, WYOMING, HEREBY CERTIFY THAT THIS MAP WAS DRAWN FROM NOTES TAKEN DURING AN ACTUAL SURVEY DONE UNDER MY DIRECT SUPERVISION BY JOEL J. SCHMIDT, FOR WHOM I STAND PERSONALLY RESPONSIBLE, ON APRIL 12, 1982, AND THAT THAT SURVEY IS ACCURATELY SHOWN HEREON.  
 Ralph W. Goodson  
 RALPH W. GOODSON PE#LS 2395

**NOTE:**  
 NO PROPOSED PUBLIC SEWAGE DISPOSAL SYSTEM  
 NO PROPOSED DOMESTIC WATER SOURCE  
 NO PUBLIC MAINTENANCE OF STREETS OR ROADS

**LEGAL DESCRIPTION**  
 TRACT 3 & TRACT 4, LUCIAN ROBINSON SUBDIVISION,  
 CROOK COUNTY, WYOMING

**DEDICATION**  
 THE HEREBY DESCRIBED REPLATING OF TRACTS 3 & 4, LUCIAN ROBINSON SUBDIVISION, CROOK COUNTY, WYOMING, AS APPEARS ON THIS PLAT, IS WITH THE FREE CONSENT, AND IN ACCORDANCE WITH THE WISHES OF THE UNDERSIGNED OWNER. THE UNDERSIGNED OWNER HEREBY RELEASES AND WAIVES ALL RIGHTS UNDER AND BY VIRTUE OF THE HOMESTEAD EXEMPTION LAWS OF THE STATE OF WYOMING. THE STREET IS HEREBY DEDICATED TO THE PUBLIC.  
 Dennis A. Fencil  
 DENNIS A. FENCIL

STATE OF WYOMING) ss  
 COUNTY OF CROOK)  
 THE FOREGOING WAS SUBSCRIBED, SWORN TO AND ACKNOWLEDGED BEFORE ME THIS 30th DAY OF April 1982.  
 BY DENNIS A. FENCIL.

ANNA M. JOHNSON, Notary Public  
 County of Crook, State of Wyoming  
 My Commission Expires April 1, 1984

**APPROVAL BY CITY**  
 THE FOREGOING PLAT IS HEREBY APPROVED BY THE CITY COUNCIL OF THE CITY OF MADRODFT, COUNTY OF CROOK, STATE OF WYOMING, BY ORDINANCE NO. \_\_\_\_\_, DULY PASSED, ADOPTED AND APPROVED ON THIS \_\_\_\_\_ DAY OF \_\_\_\_\_ 1982.

\_\_\_\_\_  
 MAYOR  
 ATTEST: \_\_\_\_\_  
 CITY CLERK

**APPROVAL BY THE COUNTY**  
 THE FOREGOING PLAT IS HEREBY APPROVED BY THE BOARD OF COUNTY COMMISSIONERS OF THE COUNTY OF CROOK, STATE OF WYOMING, BY RESOLUTION DULY PASSED ON THE \_\_\_\_\_ DAY OF \_\_\_\_\_ 1982.

\_\_\_\_\_  
 CHAIRMAN OF THE BOARD  
 ATTEST: \_\_\_\_\_  
 COUNTY CLERK

STATE OF WYOMING  
 COUNTY OF CROOK  
 This instrument was filed for record at 2:10  
 O'clock P.M. on the \_\_\_\_\_ day of \_\_\_\_\_ 1982  
 Recorded as book \_\_\_\_\_ of \_\_\_\_\_  
 by \_\_\_\_\_  
 County Clerk

REPLATING  
 OF TRACTS 3 & 4  
 LUCIAN ROBINSON SUBDIVISION  
 CROOK COUNTY, WYOMING

DENNIS A. FENCIL  
 OWNER  
 MADRODFT, WYOMING

PREPARED BY  
 BEARLIDGE ENGINEERING  
 BOX 130  
 SUNDANCE, WYOMING  
 82729

70

415780

P2-F2