


REPLAT OF Blocks 4, 5, & 7
SCHELDORF 2ND ADDITION
 TO
THE TOWN OF SUNDANCE, WYOMING
 NW⁴ NE⁴ OF SECTION 23
 T 51 N R 63 W
 CROOK COUNTY, WYOMING

Pocket-1 Folder-4 - No. 14-A

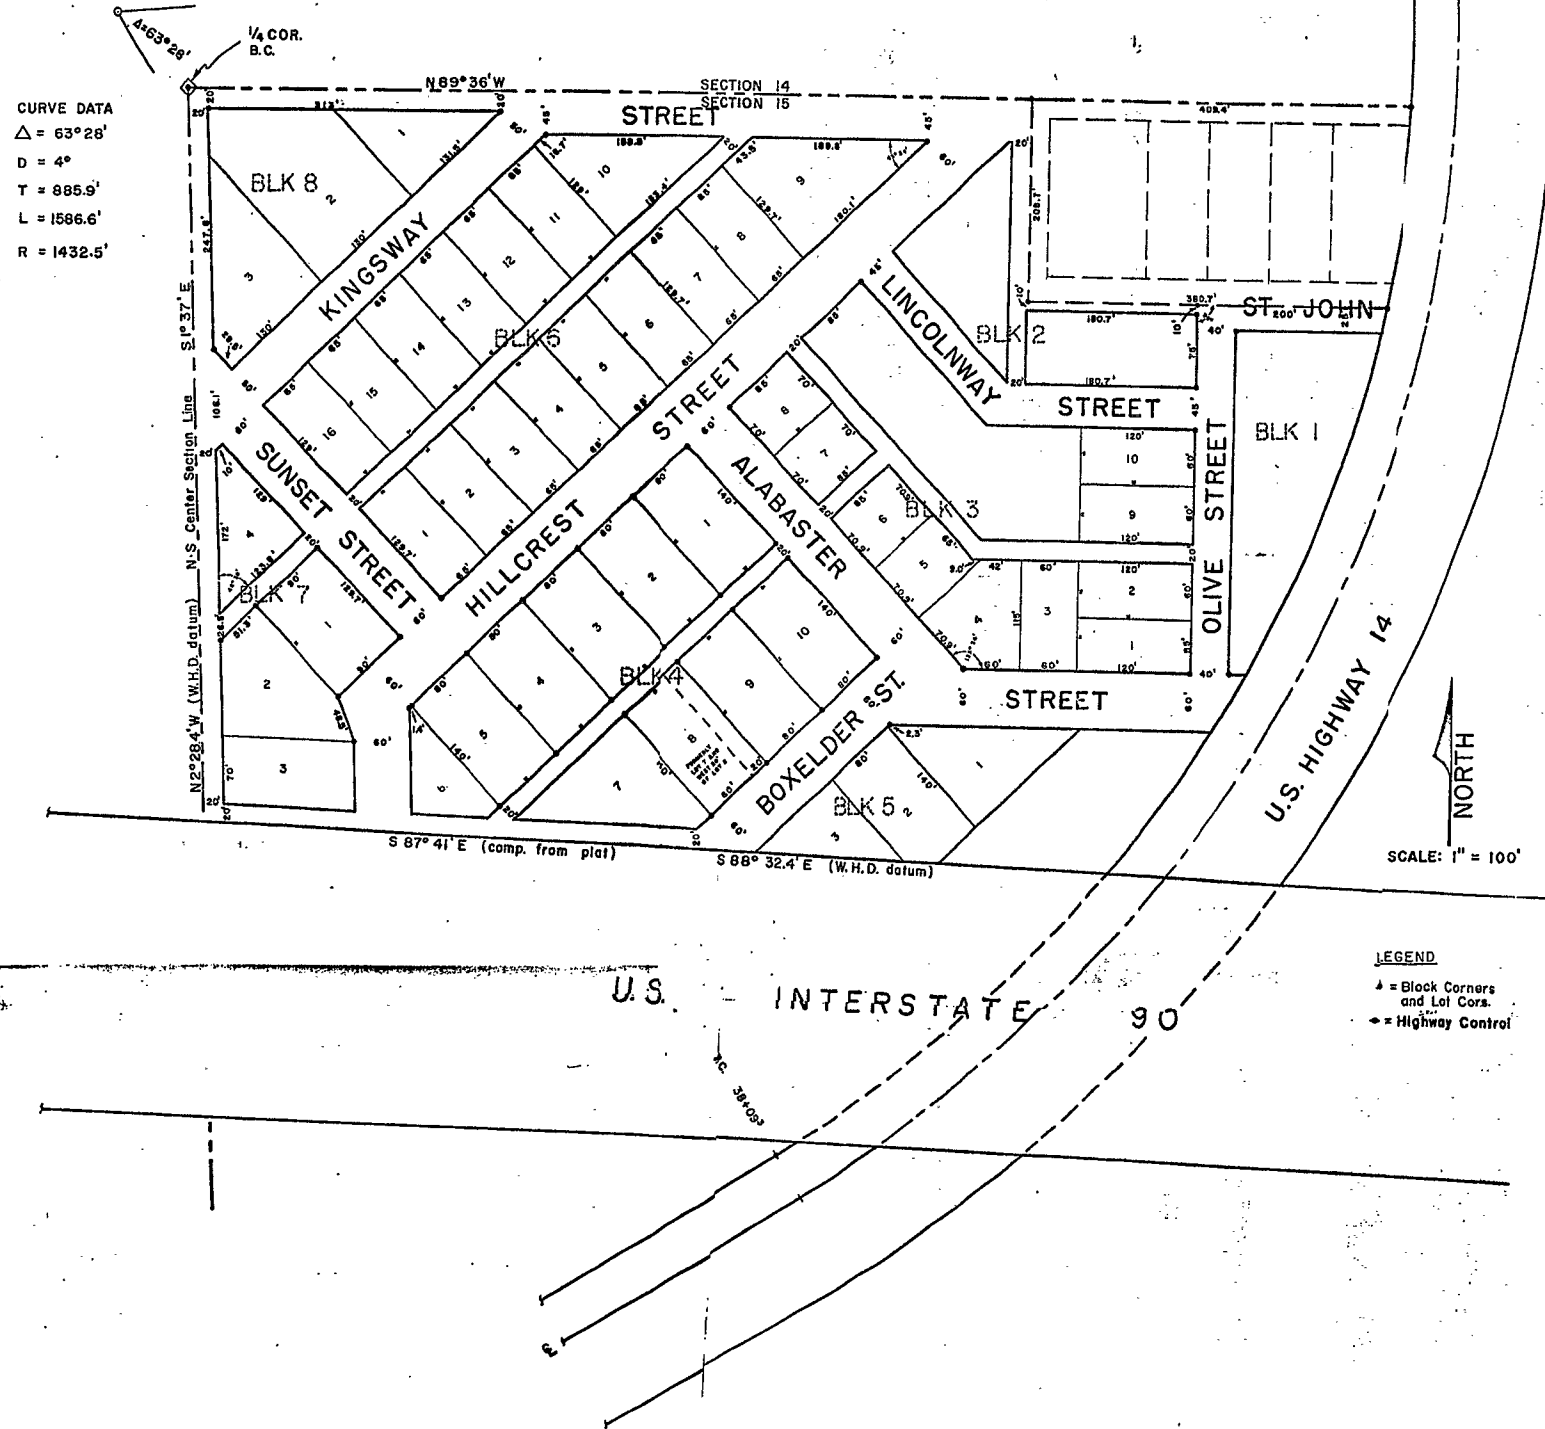

SURVEYOR'S CERTIFICATE

I, James T. Fletcher, of Newcastle, Wyoming, hereby certify that upon request from Art Scheldorf of Sundance, Wyoming, Darrell Petty, under my direction, made a resurvey of Blocks 4, 5 & 7 of Scheldorf 2nd Addition to the Town of Sundance, Wyoming on July 31, 1970 and that said survey is accurately represented hereon.

James T. Fletcher
 Wyoming Land Surveyor No. 430

ACKNOWLEDGEMENT OF SURVEYOR

On this day, before me, a Notary Public within and for the State of Wyoming, County of Weston, personally appeared James T. Fletcher, known to me to be the person who executed the foregoing Surveyor's Certificate and acknowledged to me that he executed the same.

Witness my hand and official seal this 9th day of July, 1971.

My commission expires Oct 18, 1972

Vivian A. Lindley - Notary Public
 County of Weston State of Wyoming
 Notary Public

OWNERS' CERTIFICATE

This is to certify that the undersigned of Sundance, Wyoming, are the owners of Blocks 4, 5, & 7 as shown in the above plat of Scheldorf 2nd Addition as appears on this plat, and that we caused a survey to be made of Blocks 4, 5, & 7 as shown hereon, and hereby dedicate to the public for their free and unrestricted use the streets and alleys as shown on this plat. The survey and plat are with the free consent and in accordance with the desires of the undersigned owners.

Art Scheldorf
Darrell Petty

ACKNOWLEDGEMENT OF OWNERS

On this day, before me, a Notary Public, personally appeared the Owners, known to me to be the persons who are described in and who executed the above certificate and acknowledged to me that they executed the same of their own free will and accord.

Witness my hand and official seal this 12th day of July, 1971.

My commission expires July 4, 1974

Thomas Peterson
 Notary Public

CERTIFICATE OF CITY CLERK

I, Shirley M. Livingston, City Clerk of the Town of Sundance, Wyoming do hereby certify that on the 2nd day of August, 1971, the Governing body thereof did approve this plat by Resolution, a certified copy of which is attached hereto.

Witness my hand and official seal this 2nd day of August, 1971.

Shirley M. Livingston
 City Clerk

CERTIFICATE OF COUNTY COMMISSIONERS

Replat of Blocks 4, 5, & 7 in the Subdivision of Scheldorf 2nd Addition to the Town of Sundance, Crook County, Wyoming as shown hereon is approved by the Board of County Commissioners of Crook County, Wyoming on this 3rd day of August, 1971.

Leslie W. Hamber
 Commissioner
Earl A. Swaboda
 Commissioner
Neal A. Harmon
 Commissioner

STATE OF WYOMING
 COUNTY OF CROOK
 This instrument was filed for record at 11:00
 o'clock AM on the 9 day of
August, A.D. 1971 and duly
 recorded in Book 110 Page 102
Shirley M. Livingston
 County Clerk and Ex-Officio Officer of Deeds

123