


# COLLEGE HEIGHTS ADDITION

TO THE  
TOWN OF TORRINGTON, WYOMING  
SCALE 1"=50'

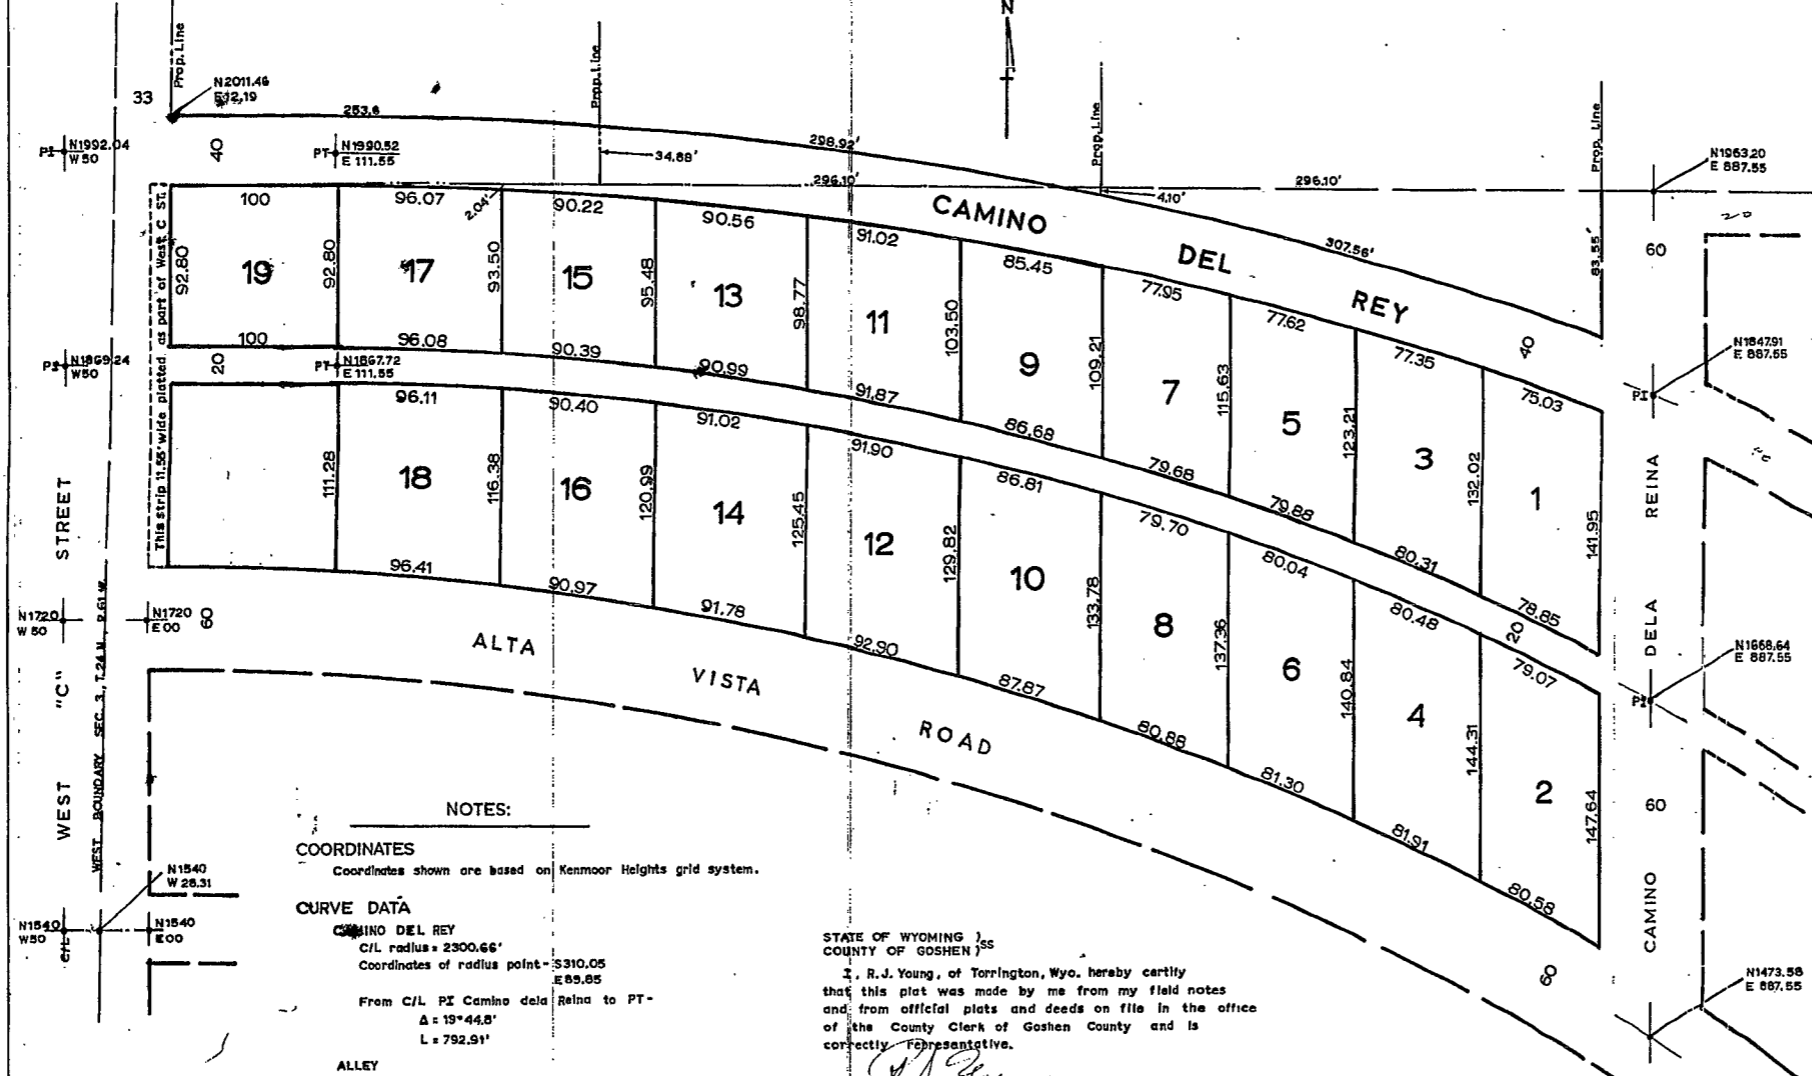

**NOTES:**

**COORDINATES**  
Coordinates shown are based on Kenmoor Heights grid system.

**CURVE DATA**  
**CAMINO DEL REY**  
 C/L radius = 2300.66'  
 Coordinates of radius point = S310.05 E89.85  
 From C/L PI Camino del Rey to PT -  
 $\Delta = 19^\circ 44.8'$   
 $L = 792.91'$

**ALLEY**  
 C/L radius = 1673.57'  
 Coordinates of radius point = N194.22 E98.77  
 From C/L PI Camino del Rey to PT -  
 $\Delta = 27^\circ 41.8'$   
 $L = 809.00'$

**ALTA VISTA**  
 C/L radius = 1720'  
 Coordinates of radius point = N00.00 E00.00

STATE OF WYOMING )  
 COUNTY OF GOSHEN )  
 I, R.J. Young, of Torrington, Wyo. hereby certify that this plat was made by me from my field notes and from official plats and deeds on file in the office of the County Clerk of Goshen County and is correctly representative.

*R.J. Young*  
 Wyo. Reg. No. 560 PE & LS

STATE OF WYOMING )  
 COUNTY OF GOSHEN )  
 This is to certify that we, C.O. Downing and Nellie Downing, husband and wife, and D.D. Reed and Lois Reed, husband and wife, are the owners of a tract of land in which the College Heights Addition is located; that the subdivision as appears on this plat is with our free consent and in accordance with our desires and that the street and alley shown are dedicated to the public use.

C.O. Downing  
 Nellie Downing  
 D.D. Reed  
 Lois Reed

**ACKNOWLEDGEMENT**  
 On this 16 day of June 1970, before me personally appeared the above, to me known to be the persons who executed the foregoing instrument, and acknowledged that they executed the same as their free act and deed.

*Nellie Downing*

STATE OF WYOMING )  
 COUNTY OF GOSHEN )  
 This is to certify that we, Leonard Seid and Helen H. Seid, husband and wife, are the owners of a tract of land in which the COLLEGE HEIGHTS ADDITION is located; that the subdivision as appears on this plat is with our free consent and in accordance with our desires and that the street and alley shown are dedicated to the public use.

Leonard Seid  
 Helen Seid

**ACKNOWLEDGEMENT**  
 On this 16 day of June 1970, before me appeared the above, to me known to be the persons who executed the foregoing instrument, and acknowledged that they executed the same as their free act and deed.

*Leonard Seid*

STATE OF WYOMING )  
 COUNTY OF GOSHEN )  
 I, F.C. Calhoun, Mayor of the Town of Torrington, Wyoming, do hereby certify that this plat of the COLLEGE HEIGHTS ADDITION was approved and that the part of Camino del Rey not now within the Corporate Limits was approved for annexation onto the Town by Resolution of the Town Council of said Town which was passed and adopted on the 24 day of March 1970/1972.

In witness whereof, I have executed this certificate and caused the same to be attested and the Corporate Seal of said Town to be hereunto 1972 affixed by the Town Clerk this 24 day of March 1970.

*F.C. Calhoun*  
 Mayor

Attest:  
*Cecilia P. Pina*  
 Town Clerk

STATE OF WYOMING )  
 COUNTY OF GOSHEN )  
 This is to certify that we, Donald E. Jones and Donna S. Jones, husband and wife, are the owners of part of Kenmoor Heights in which the COLLEGE HEIGHTS ADDITION is located; that the subdivision as appears on this plat is with our free consent and in accordance with our desires and that the street and alley shown are dedicated to the public use.

*Donald E. Jones*  
 Donald E. Jones  
*Donna S. Jones*  
 Donna S. Jones

**ACKNOWLEDGEMENT**  
 On this 16 day of June 1970, before me personally appeared the above, to me known to be the persons who executed the foregoing instrument, and acknowledged that they executed the same as their free act and deed.

My commission expires December 24, 1972

This is to certify that we, Rex Haines and Margaret Haines, husband and wife, are the owners of a part of the SW 1/4 of Sec. 3, T.24 N., R.61 W. in which the COLLEGE HEIGHTS ADDITION is located; that the subdivision as appears on this plat is with our free consent and in accordance with our desires; that the street shown is dedicated to the public use; and further do hereby consent to the inclusion within the corporate limits of the Town of Torrington that part of this Addition not now so included.

*Rex Haines*  
 Rex Haines  
*Margaret Haines*  
 Margaret Haines

**ACKNOWLEDGEMENT**  
 On this 16 day of June 1970, before me personally appeared the above, to me known to be the persons who executed the foregoing instrument, and acknowledged that they executed the same as their free act and deed.

My commission expires Dec 24, 1972

This is to certify that we, Glen Trospor and Ruby Trospor, husband and wife, are the owners of a part of the SW 1/4 of Sec. 3, T.24 N., R.61 W. in which the COLLEGE HEIGHTS ADDITION is located; that the subdivision as appears on this plat is with our free consent and in accordance with our desires; that the street shown is dedicated to the public use; and further do hereby consent to the inclusion within the corporate limits of the Town of Torrington that part of this Addition not now so included.

*Glen Trospor*  
 Glen Trospor  
*Ruby Trospor*  
 Ruby Trospor

**ACKNOWLEDGEMENT**  
 On this 16 day of June 1970, before me personally appeared the above, to me known to be the persons who executed the foregoing instrument, and acknowledged that they executed the same as their free act and deed.

My commission expires Dec 24, 1972

This is to certify that we, R. Everett Michel and Esther A. Michel, husband and wife, are the owners of a tract of land in which the COLLEGE HEIGHTS ADDITION is located; that the subdivision as appears on this plat is with our free consent and in accordance with our desires and that the alley shown is dedicated to the public use.

*R. Everett Michel*  
 R. Everett Michel  
*Esther A. Michel*  
 Esther A. Michel

**ACKNOWLEDGEMENT**  
 On this 12 day of January 1972, before me personally appeared the above, to me known to be the persons who executed the foregoing instrument, and acknowledged that they executed the same as their free act and deed.

My commission expires Dec 24, 1972

593047  
 This instrument was filed for record on this 16 day of June 1970 at 10:00 o'clock A.M. and is duly recorded in book Plat on page 110 of the 1970 volume of the County of Goshen Office of Deeds.

110