

### DEDICATION

KNOW ALL MEN BY THESE PRESENTS THAT HAUGHT CONSTRUCTION, INC., A DULY ORGANIZED WYOMING CORPORATION, OWNER IN FEE SIMPLE OF THE LANDS DELINEATED HEREON AND DEFINED BY THE LEGAL DESCRIPTION WITHIN THE SURVEYOR'S CERTIFICATE ON THIS PLAT OF EAST 'L' TOWNHOUSES, DOES HEREBY DECLARE THIS SUBDIVISION TO BE ITS FREE ACT AND DEED AND IN ACCORDANCE WITH ITS DESIRES, AND DOES HEREBY DEDICATE TO THE USE OF THE PUBLIC THE WATER LINE AND GAS LINE EASEMENTS AS SHOWN HEREON, AND THE PRESIDENT AND SECRETARY, OF HAUGHT CONSTRUCTION INC., HAVE BEEN AUTHORIZED TO EXECUTE THIS DEDICATION ON BEHALF OF SAID CORPORATION.

HAUGHT CONSTRUCTION, INC.

DAVID D. HAUGHT, PRESIDENT

ATTEST:

CYNTHIA K. HAUGHT, SECRETARY

### ACKNOWLEDGEMENT

STATE OF WYOMING)  
SS  
COUNTY OF GOSHEN)

THE FOREGOING DEDICATION FOR EAST 'L' TOWNHOUSES WAS ACKNOWLEDGED BEFORE ME BY DAVID D. HAUGHT AND CYNTHIA K. HAUGHT, ON THIS 16<sup>th</sup> DAY OF June, 1987.

IN WITNESS WHEREOF, I HAVE HERETO SET MY HAND AND AFFIX THE SEAL OF MY OFFICE THE DAY AND YEAR HEREIN WRITTEN ABOVE.

ROBERT E. HOFF  
NOTARY PUBLIC

MY COMMISSION EXPIRES ON March 22, 1991.

### APPROVAL

THE FOREGOING PLAT OF EAST 'L' TOWNHOUSES, HAS BEEN SUBMITTED TO AND APPROVED BY THE PLANNING COMMISSION ON THIS 16<sup>th</sup> DAY OF June, 1987.

PLANNING COMMISSION

Jack Mitchell  
Mayor  
Clem R. Arnold  
Town Clerk

THE FOREGOING PLAT OF EAST 'L' TOWNHOUSES ADDITION TO THE TOWN OF TORRINGTON, GOSHEN COUNTY, WYOMING IS HEREBY APPROVED THIS 16<sup>th</sup> DAY OF June, 1987.

TOWN OF TORRINGTON

BY: Jack Mitchell  
Mayor  
ATTEST: Clem R. Arnold  
City Clerk

## EAST 'L' TOWNHOUSES

A SUBDIVISION OF  
LOT 3, BLOCK 3, HAUGHT 2ND  
ADDITION  
TO THE TOWN OF TORRINGTON  
GOSHEN COUNTY, WYOMING

750237  
125 191  
3-30-87  
PLAT II

412 Engineering and Land Surveying  
P.O. Box 99  
TORRINGTON, WY 82240

### SURVEYOR'S CERTIFICATE

STATE OF WYOMING)  
SS  
COUNTY OF GOSHEN)

I, ROBERT W. TAYLOR, A PROFESSIONAL LAND SURVEYOR DULY LICENSED IN THE STATE OF WYOMING, DO HEREBY CERTIFY THAT THIS PLAT OF EAST 'L' TOWNHOUSES WAS MADE FROM NOTES TAKEN DURING AN ACTUAL FIELD SURVEY MADE ON APRIL 21, 1987, AND THAT IT CORRECTLY REPRESENTS THE LOTS AND THE WATER LINE AND GAS LINE EASEMENTS MARKED AS SHOWN ABOVE BY 1/2" X 2' REBARS WITH ALUMINUM CAPS MARKED P.L.S. # 3891, AND THAT THE LANDS EMBRACED IN THIS SUBDIVISION ARE MORE PARTICULARLY DESCRIBED AS FOLLOWS:


LOT 3, BLOCK 3, HAUGHT 2ND ADDITION, TOWN OF TORRINGTON, GOSHEN COUNTY, WYOMING.

WYOMING P.L.S. # 3891

Robert W. Taylor  
ROBERT W. TAYLOR

237

C-6 # 11

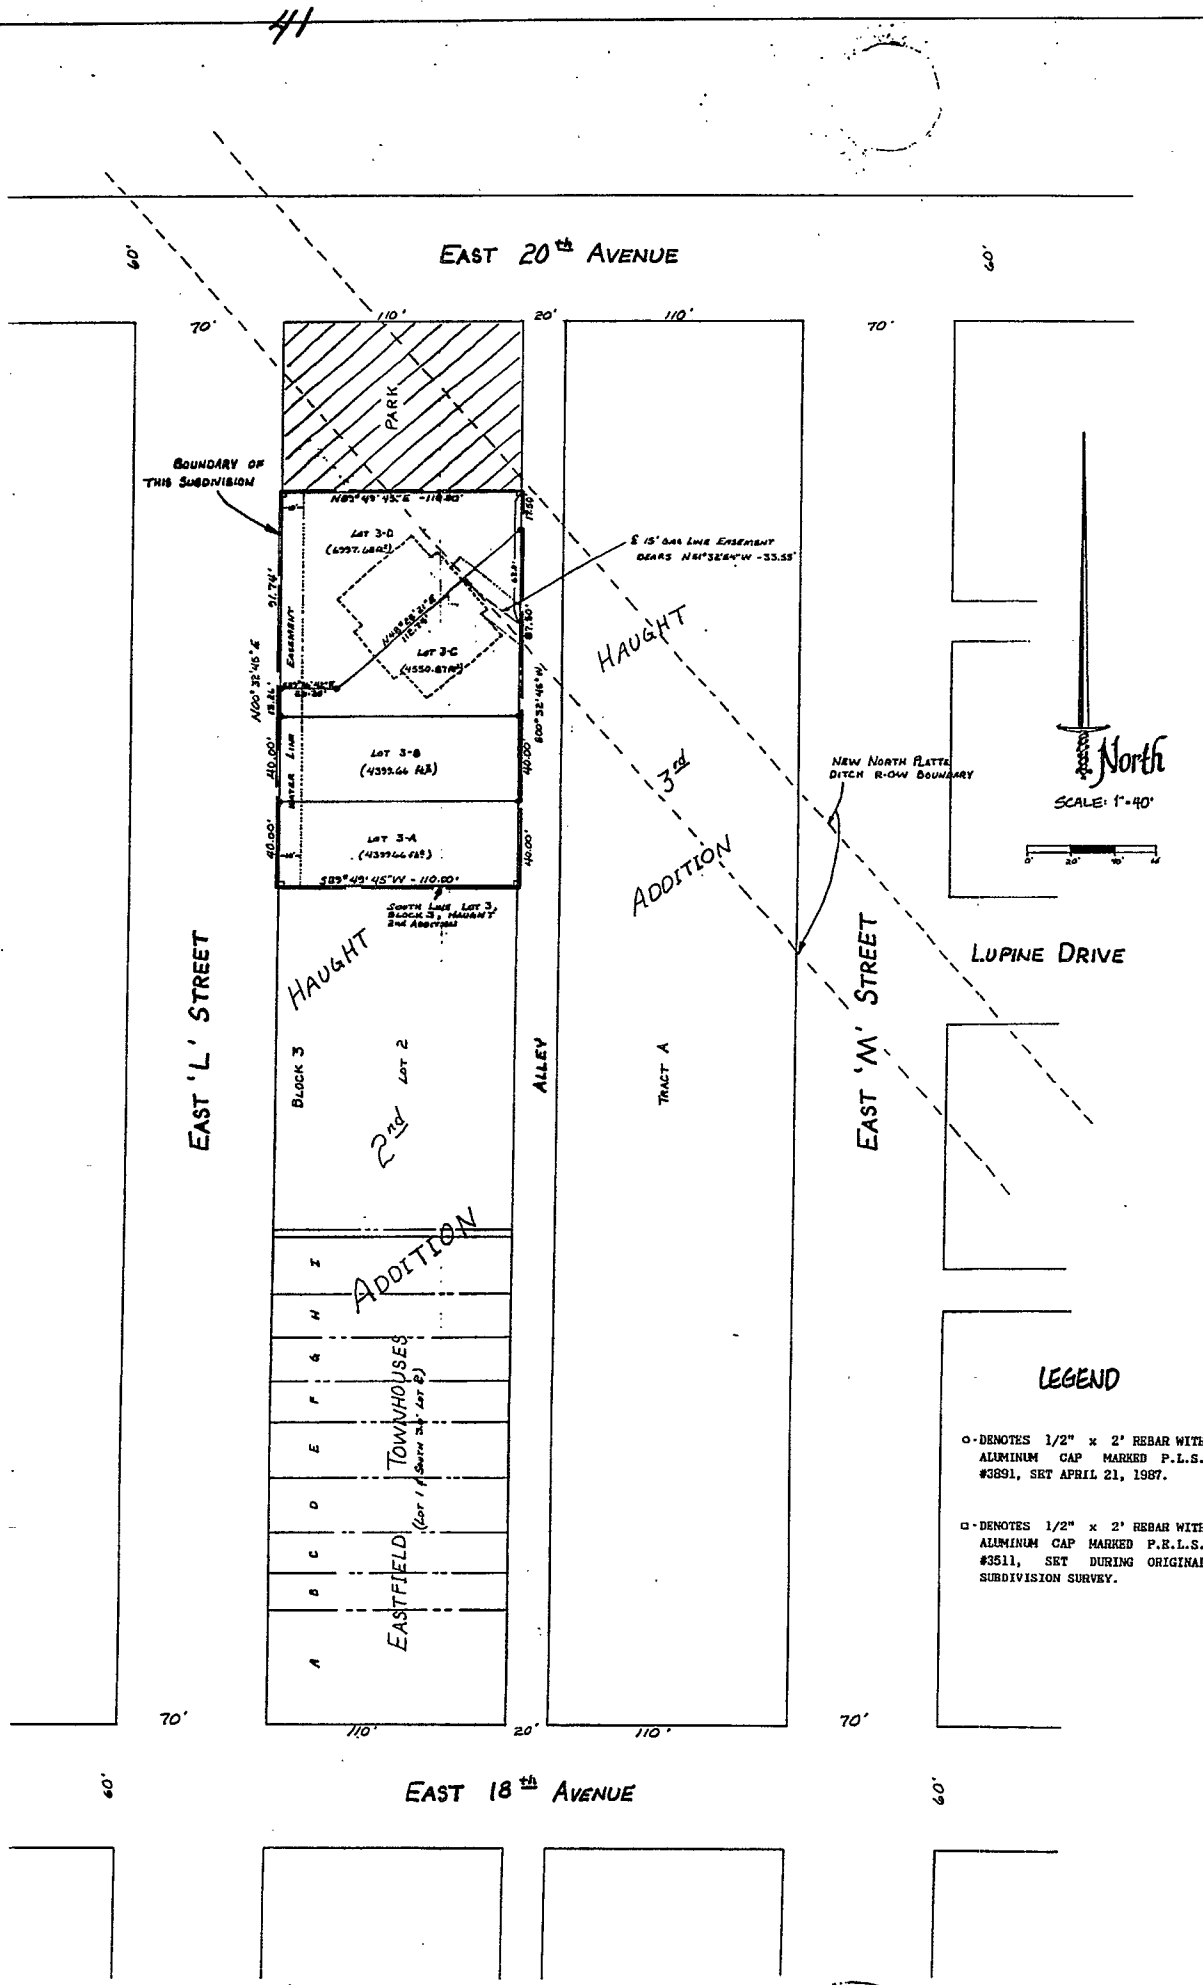

**LEGEND**  
○ DENOTES 1/2" X 2' REBAR WITH ALUMINUM CAP MARKED P.L.S. #3891, SET APRIL 21, 1987.  
□ DENOTES 1/2" X 2' REBAR WITH ALUMINUM CAP MARKED P.L.S. #3511, SET DURING ORIGINAL SUBDIVISION SURVEY.