


EASTWOOD 1st ADDITION

Torrington, Wyo.

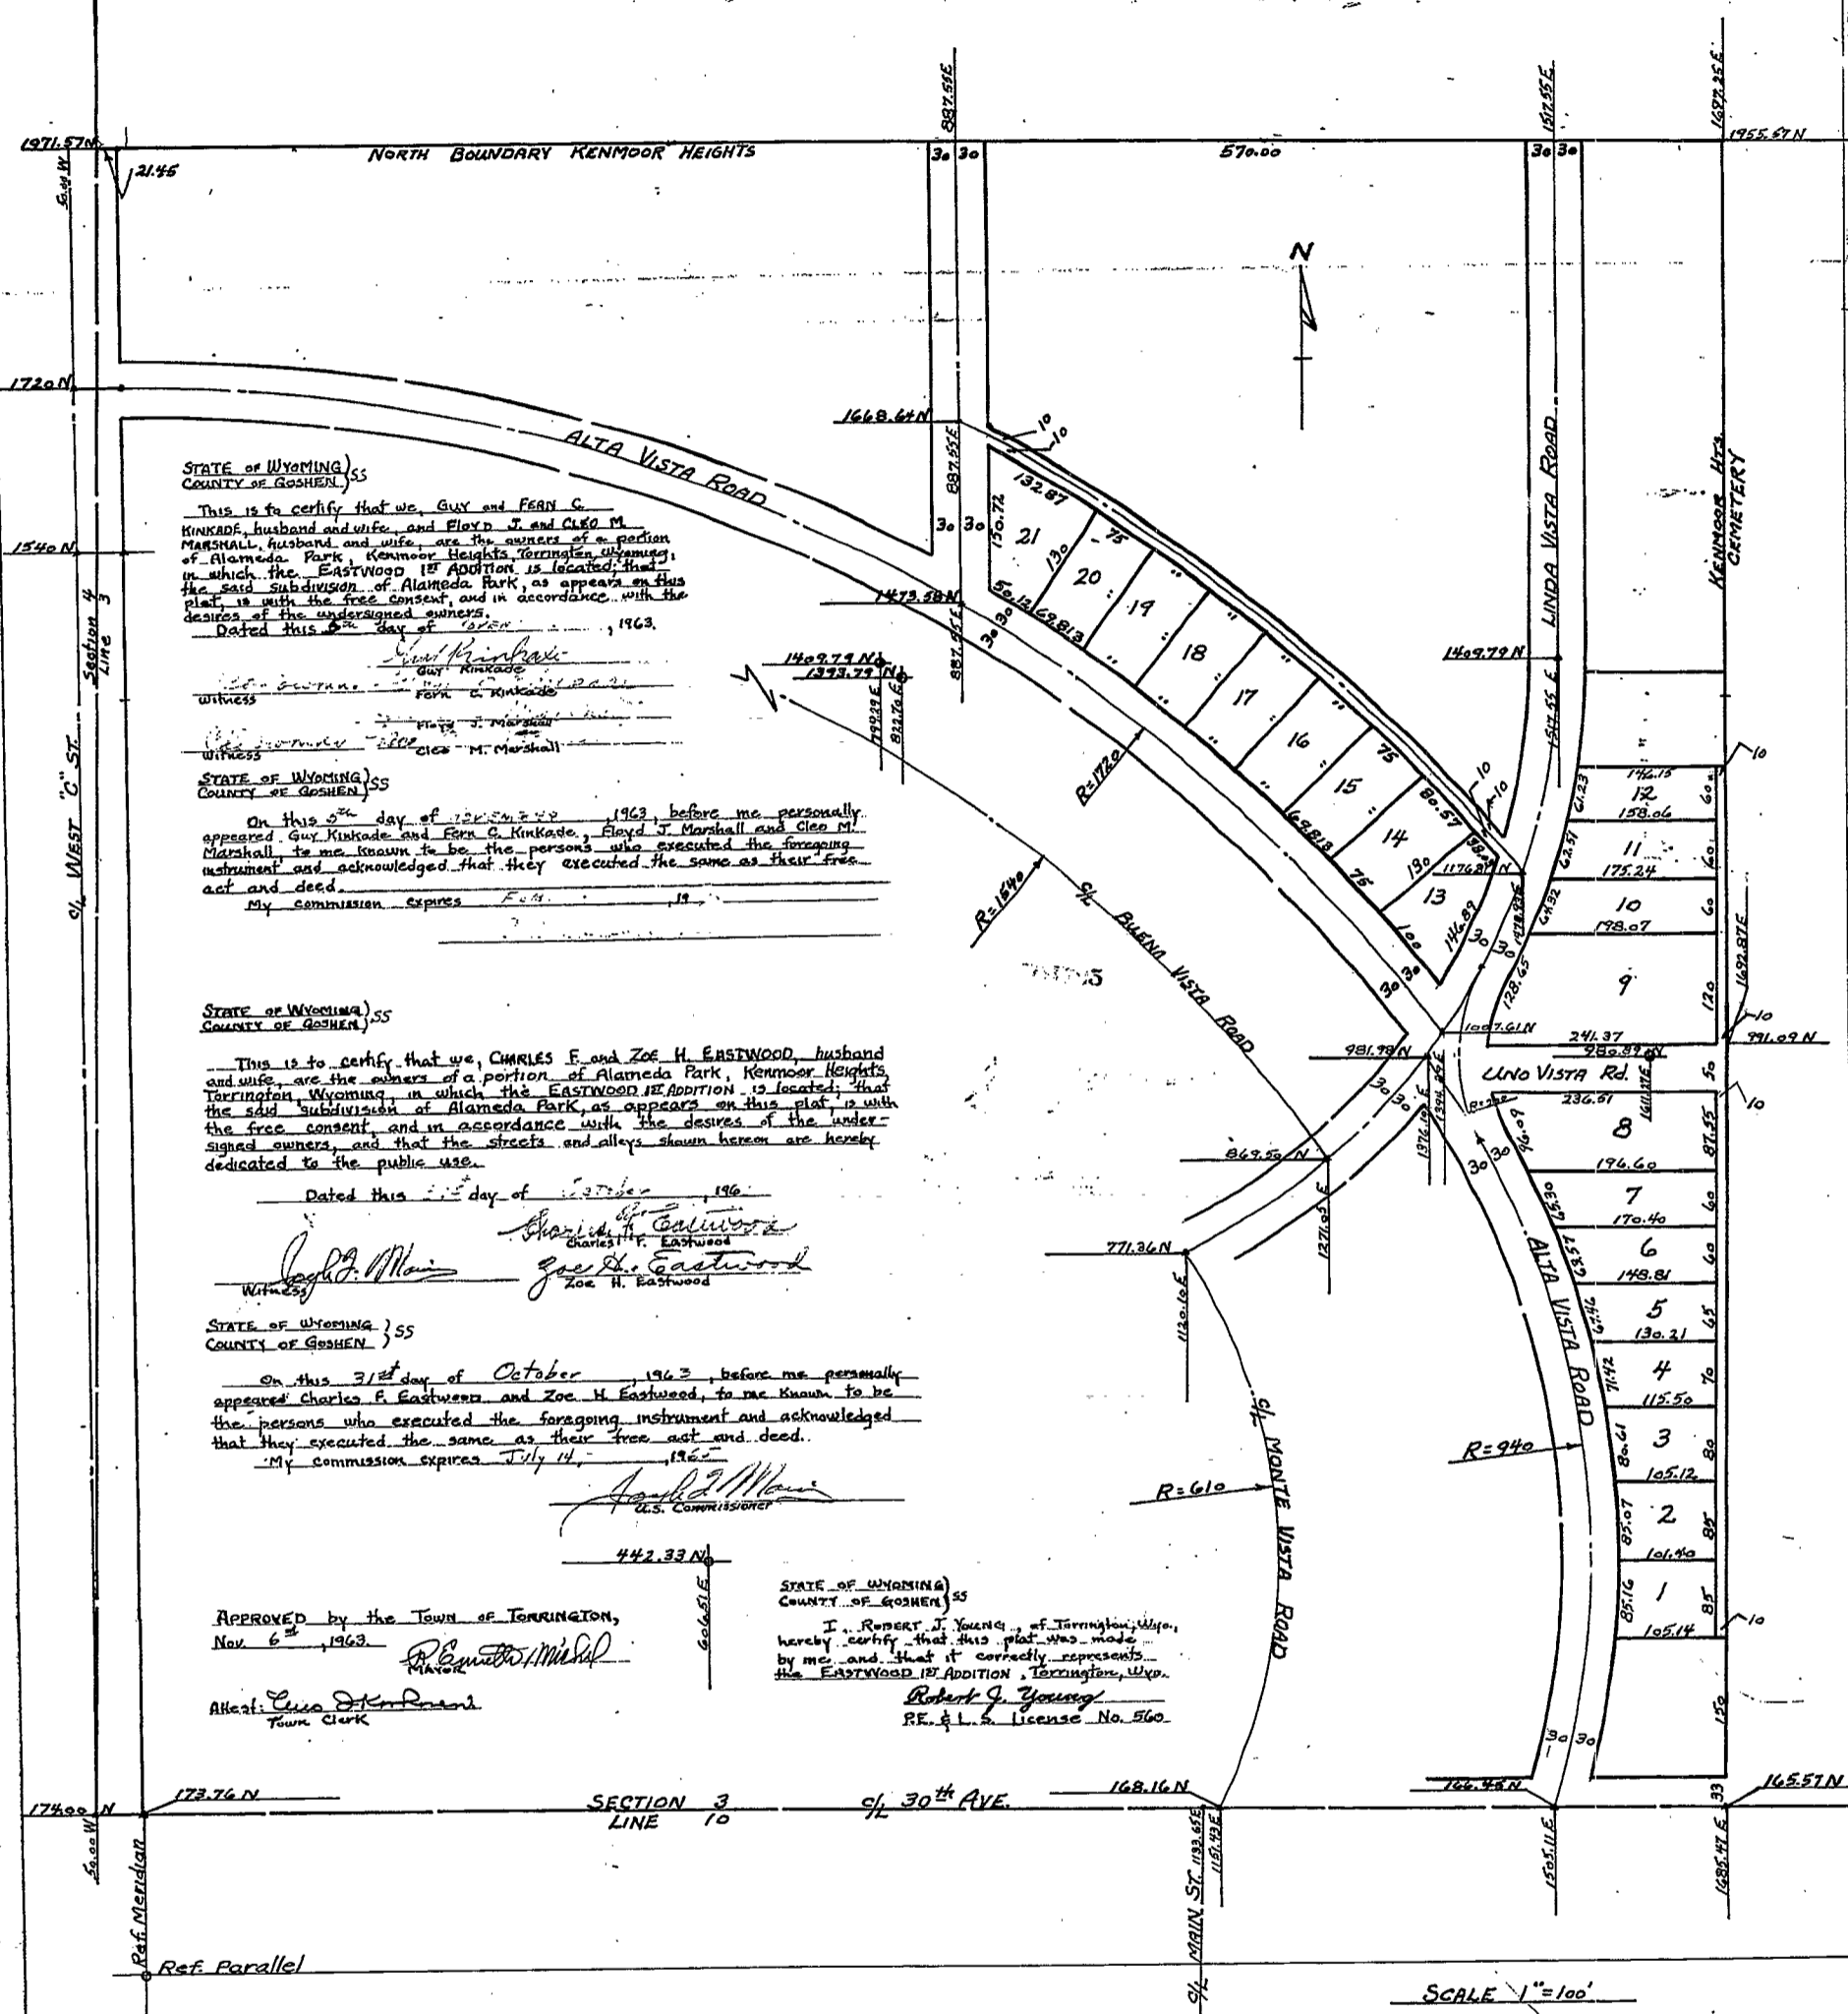

STATE OF WYOMING)
 COUNTY OF GOSHEN)
 This is to certify that we, GUY and FERN C. KINKADE, husband and wife, and FLOYD J. and CLEO M. MARSHALL, husband and wife, are the owners of a portion of Alameda Park, Kenmoor Heights, Torrington, Wyoming, in which the EASTWOOD 1st ADDITION is located; that the said subdivision of Alameda Park, as appears on this plat, is with the free consent and in accordance with the desires of the undersigned owners.
 Dated this 5th day of October, 1963.
 Guy Kinkade
 Fern C. Kinkade
 Floyd J. Marshall
 Cleo M. Marshall

STATE OF WYOMING)
 COUNTY OF GOSHEN)
 On this 5th day of October, 1963, before me personally appeared Guy Kinkade and Fern C. Kinkade, Floyd J. Marshall and Cleo M. Marshall, to me known to be the persons who executed the foregoing instrument and acknowledged that they executed the same as their free act and deed.
 My commission expires Feb., 1964.

STATE OF WYOMING)
 COUNTY OF GOSHEN)
 This is to certify that we, CHARLES F. and ZOE H. EASTWOOD, husband and wife, are the owners of a portion of Alameda Park, Kenmoor Heights, Torrington, Wyoming, in which the EASTWOOD 1st ADDITION is located; that the said subdivision of Alameda Park, as appears on this plat, is with the free consent and in accordance with the desires of the undersigned owners, and that the streets and alleys shown hereon are hereby dedicated to the public use.
 Dated this 22nd day of October, 1963.
 Charles F. Eastwood
 Zoe H. Eastwood

STATE OF WYOMING)
 COUNTY OF GOSHEN)
 On this 31st day of October, 1963, before me personally appeared Charles F. Eastwood and Zoe H. Eastwood, to me known to be the persons who executed the foregoing instrument and acknowledged that they executed the same as their free act and deed.
 My commission expires July 14, 1964.

APPROVED by the Town of TORRINGTON,
 Nov 6th, 1963.
 Robert J. Young
 Town Clerk

STATE OF WYOMING)
 COUNTY OF GOSHEN)
 I, ROBERT J. YOUNG, of Torrington, Wyo., hereby certify that this plat was made by me and that it correctly represents the EASTWOOD 1st ADDITION, Torrington, Wyo.
 Robert J. Young
 P.E. & L.S. License No. 560