

BLOCK 8 KENMOOR HEIGHTS

TORRINGTON WYO.

State of Wyoming } ss
County of Goshen

This is to certify that we, the undersigned, are the owners of Block 8, Kenmoor Heights, Torrington, Wyoming, and that the subdivision of said Block 8, as appears on this plat, is with our free consent and in accordance with our desires, and that the streets and alleys shown thereon are hereby dedicated to public use.

Kenneth Hines
Calvin W. Gillespie
Susie Gillespie
W.R. Gillespie
Wilma Gillespie
Ned J. Young
Louella G. Young

State of Wyoming } ss
County of Goshen

On this 15th day of November, 1966, before me personally appeared ~~Kenneth and Wilma Hines, husband and wife; W.R. and Wilma Gillespie, husband and wife; Calvin W. and Susie Gillespie, husband and wife; and Ned J. and Louella G. Young, husband and wife,~~ to me known to be the persons who executed the foregoing instrument and acknowledged that they executed the same as their free act and deed.

[Signature]
U.S. Commissioner
My commission expires July 14, 1967

State of Wyoming } ss
County of Goshen

Approved by the TOWN of Torrington
this 15th day of November, 1966.

[Signature]
Mayor
Attest: [Signature]
Town Clerk

56 16


The State of Wyoming } ss
County of Goshen

This instrument was filed for record on the 22 day of November A.D., 1966 at 2:45 o'clock P.M. and is duly recorded in book Plat on page 88.
[Signature]
County Clerk and Ex-Officio of Deeds
[Signature] Deputy

State of Wyoming } ss
County of Goshen

I, Robert J. Young of Torrington, Wyo., hereby certify that this plat was made by me and that it correctly represents Block 8 Kenmoor Heights, Torrington, Wyo.

[Signature]
R.E. & L.S. Jacobs P.P. 360

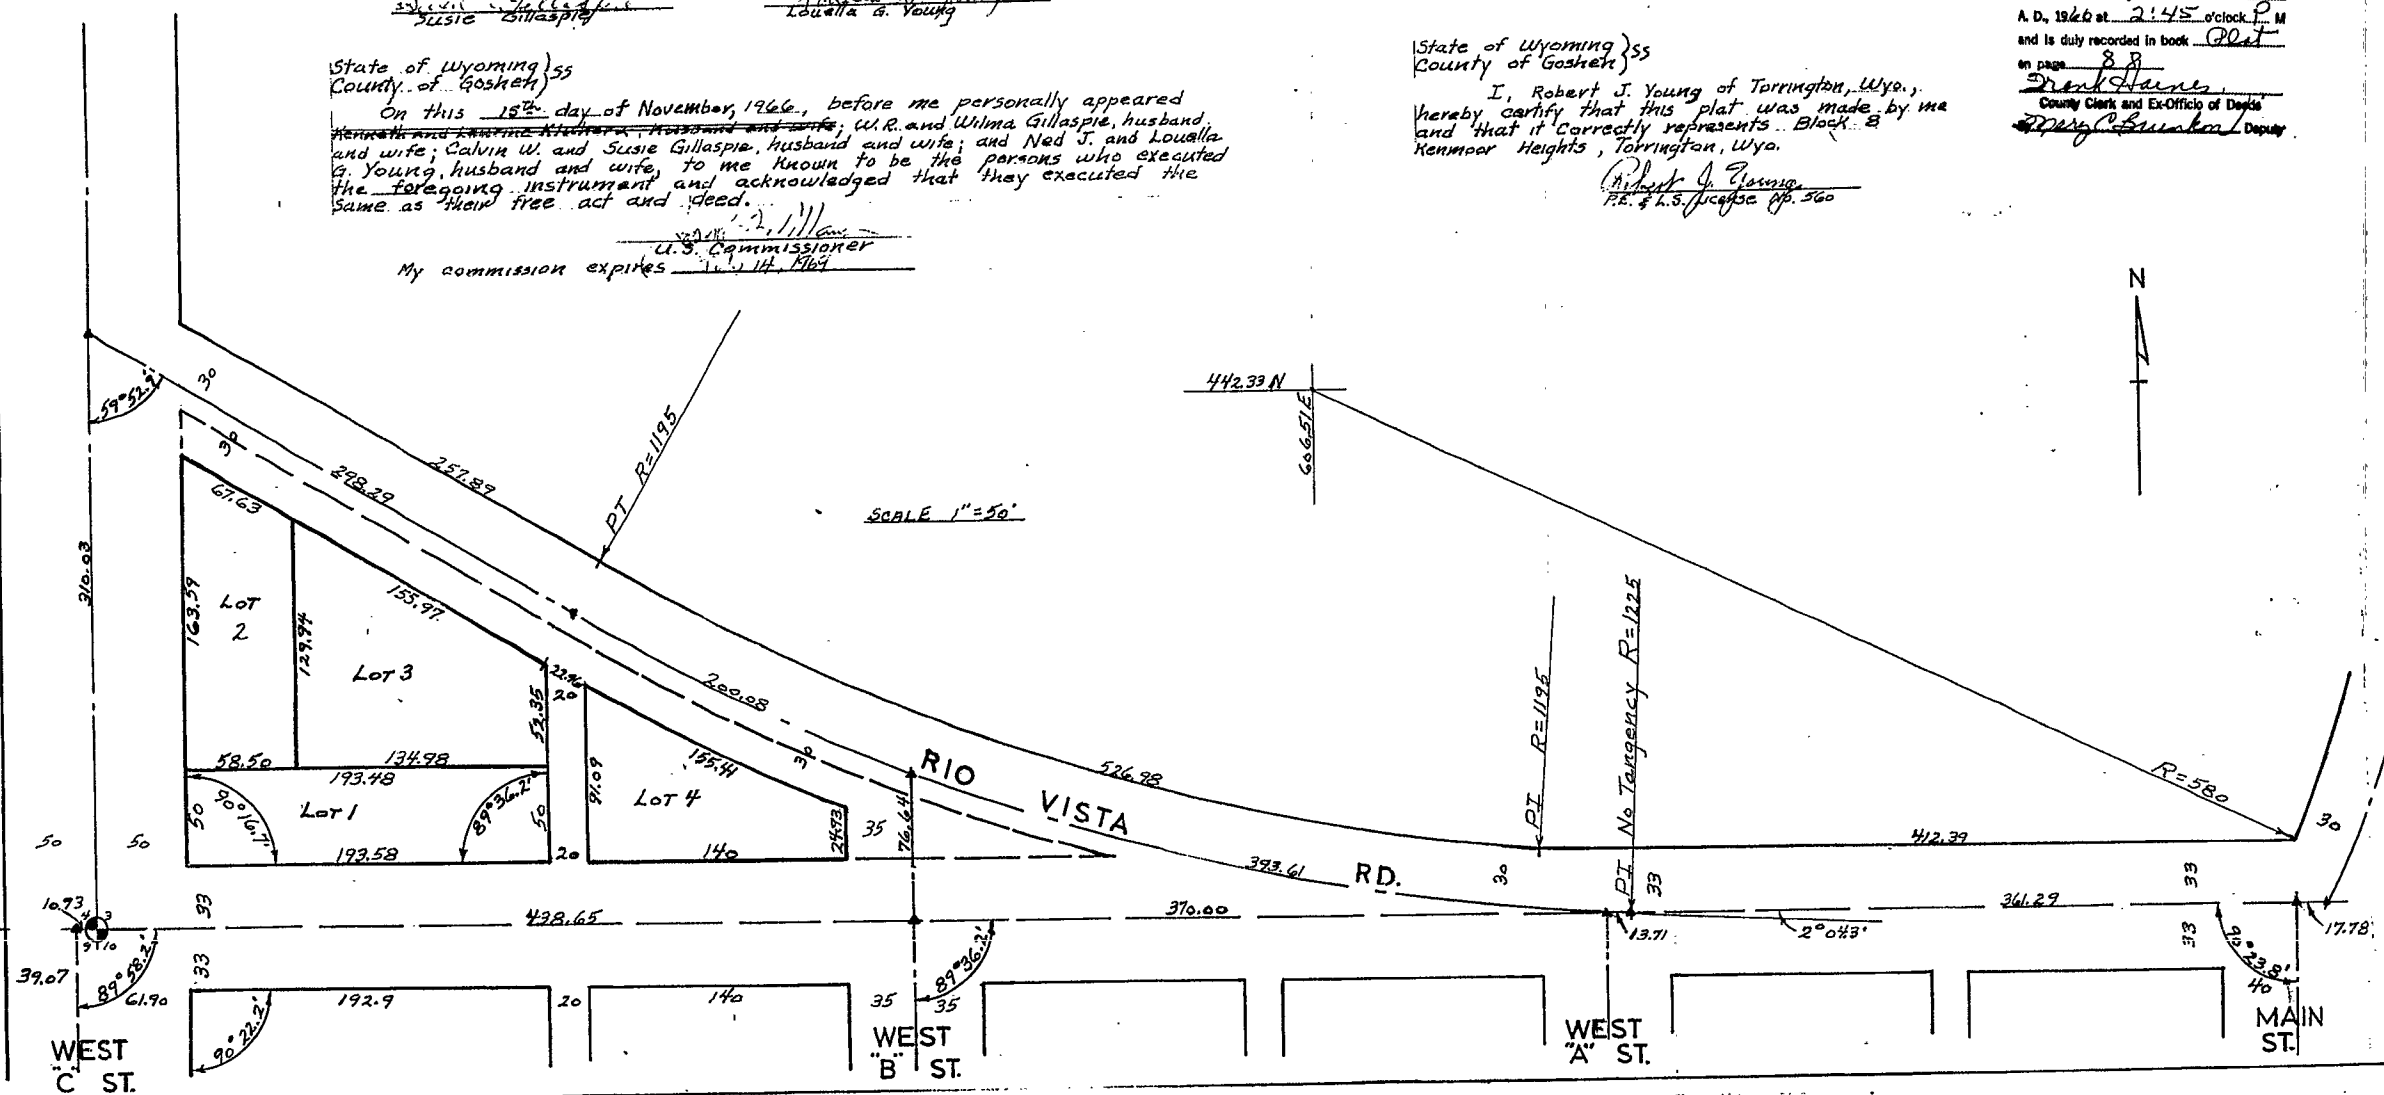

88