


142

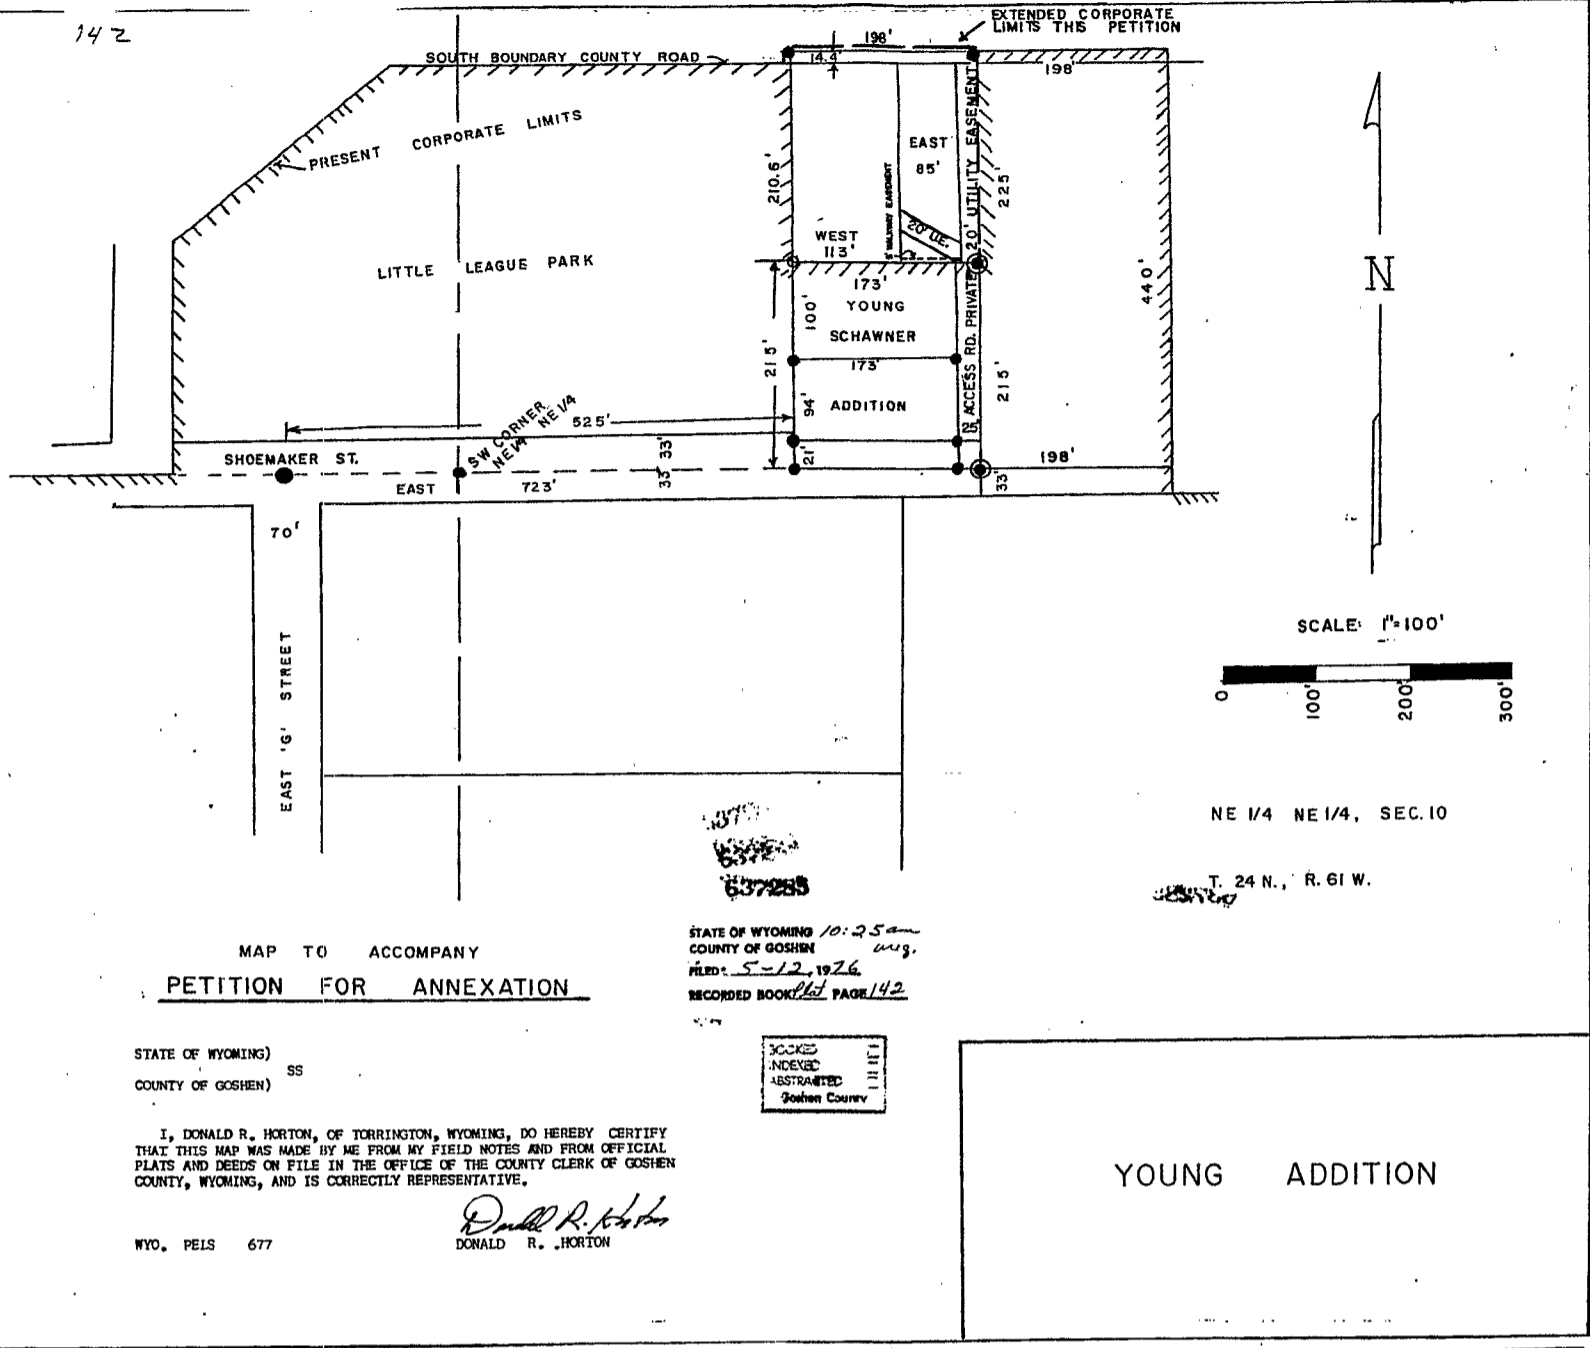

MAP TO ACCOMPANY
PETITION FOR ANNEXATION

STATE OF WYOMING)
 COUNTY OF GOSHEN)

I, DONALD R. HORTON, OF TORRINGTON, WYOMING, DO HEREBY CERTIFY THAT THIS MAP WAS MADE BY ME FROM MY FIELD NOTES AND FROM OFFICIAL PLATS AND DEEDS ON FILE IN THE OFFICE OF THE COUNTY CLERK OF GOSHEN COUNTY, WYOMING, AND IS CORRECTLY REPRESENTATIVE.

WYO. PELS 677

Donald R. Horton
 DONALD R. HORTON

STATE OF WYOMING 10:25am
 COUNTY OF GOSHEN Wyo.
 FILED 5-12-1926
 RECORDED BOOK 661 PAGE 142

SEARCHED	INDEXED
SERIALIZED	FILED
Goshen County	

NE 1/4 NE 1/4, SEC. 10
 T. 24 N., R. 61 W.

YOUNG ADDITION

142B