



HOLMES ST. (60' R/W)  
286.84  
90.19.01

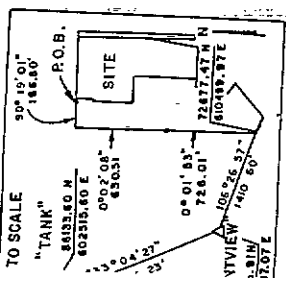

EAST LINCOLNWAY ADD 2nd FILING

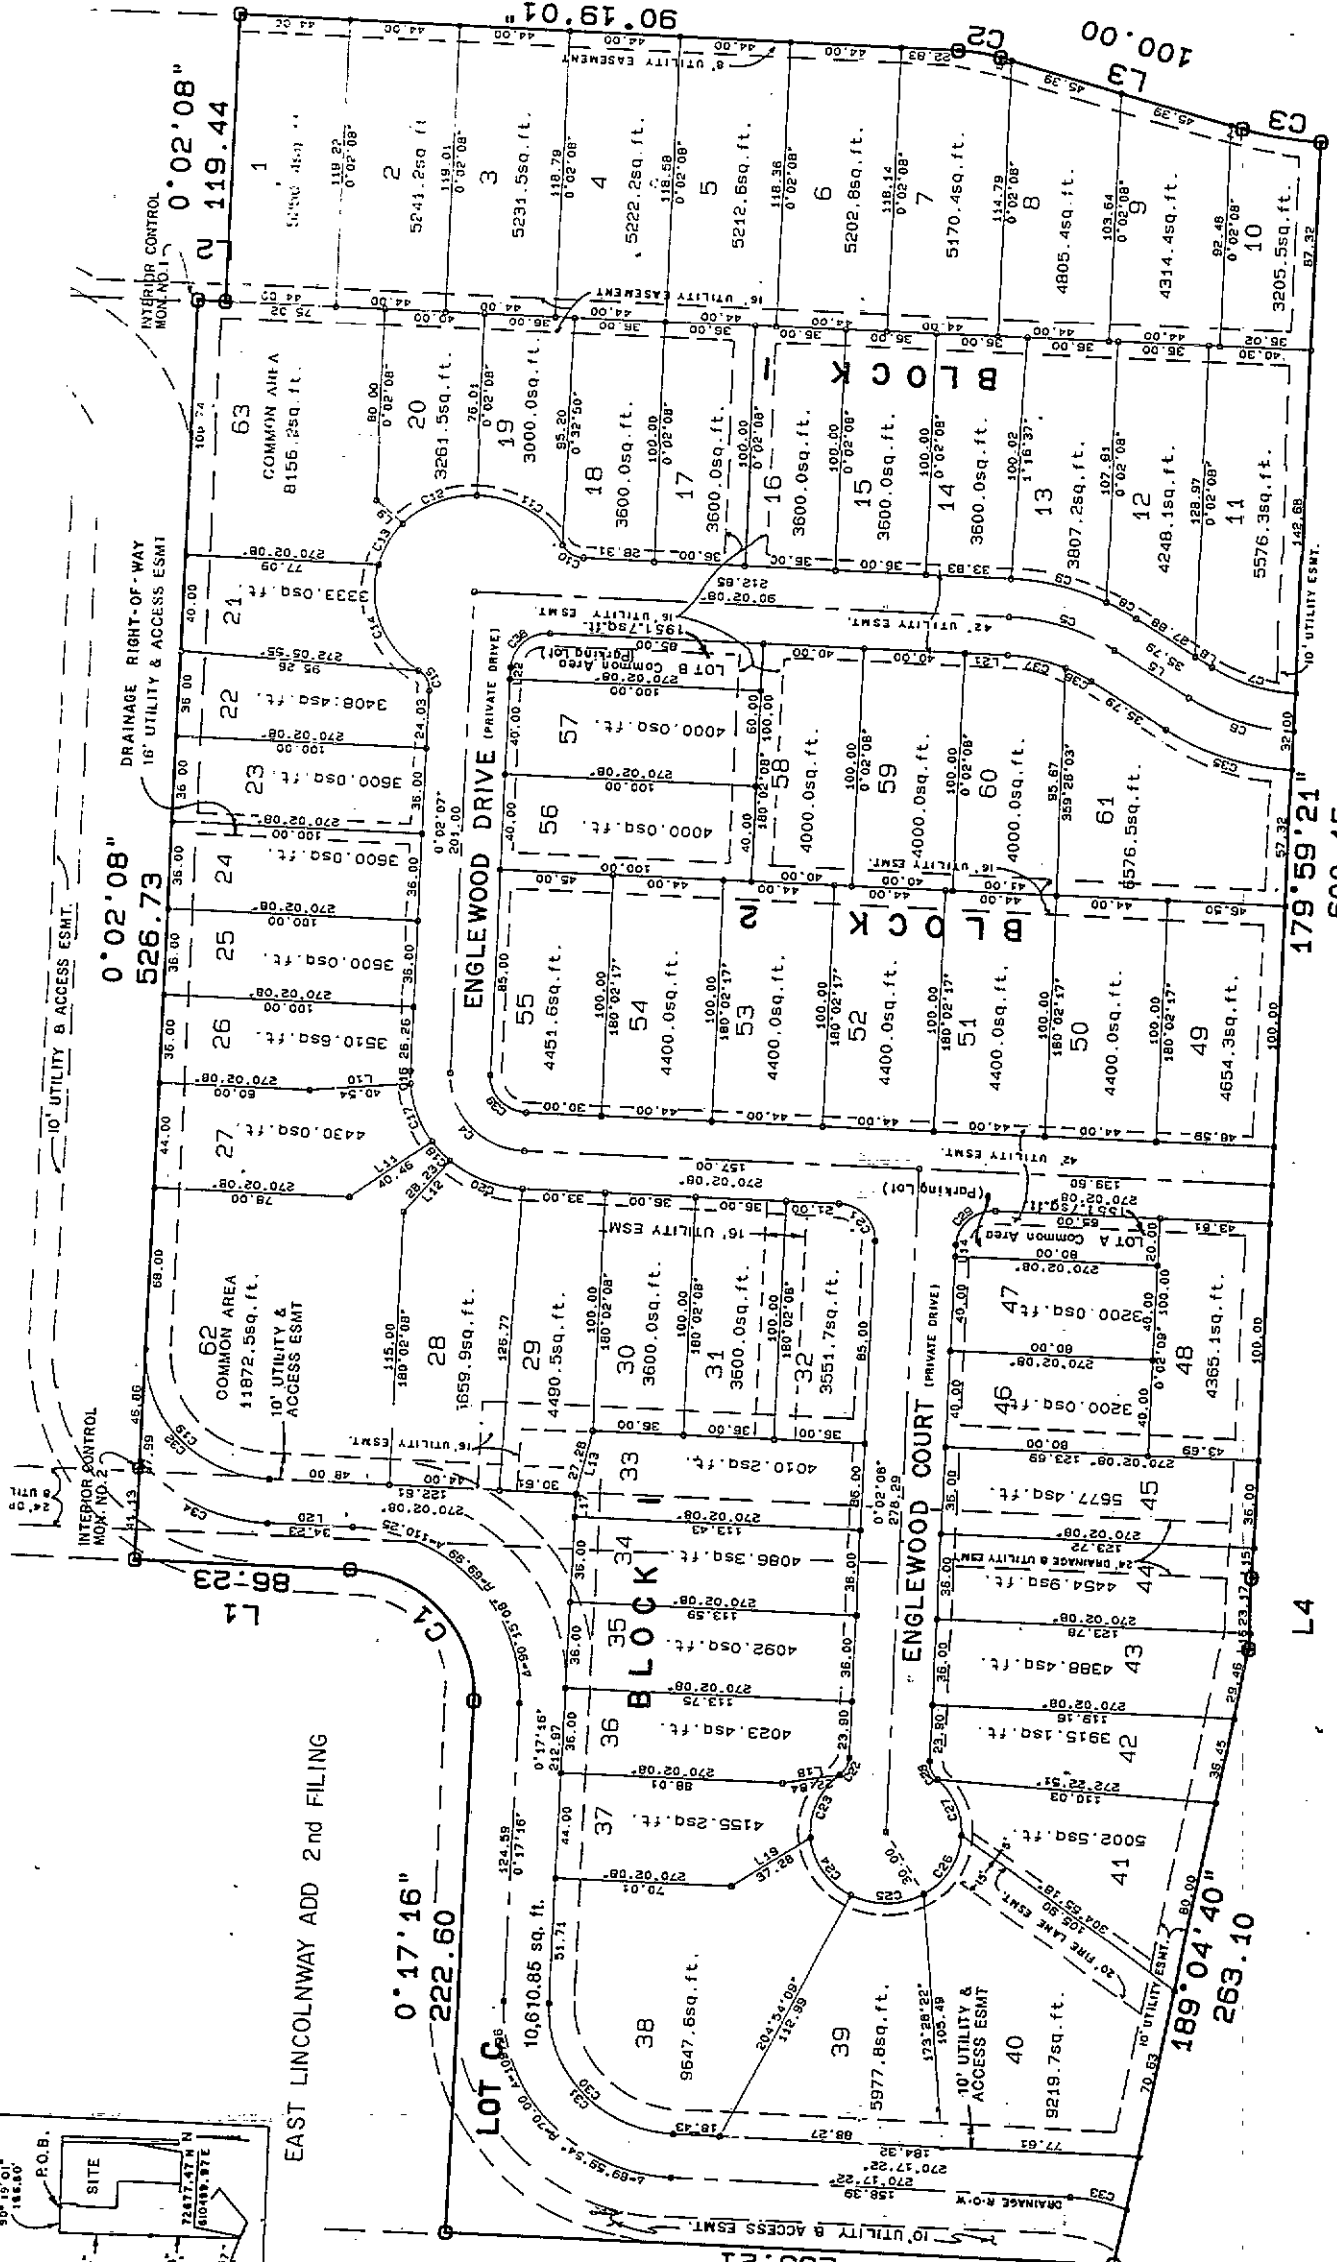

270° 17' 22" 265.21

L4

600.15

179° 59' 21"

C3

L3

100.00

87.32

3205.55sq. ft.

0° 02' 08"

4314.45sq. ft.

0° 02' 08"

4805.45sq. ft.

0° 02' 08"

5170.45sq. ft.

0° 02' 08"

5202.85sq. ft.

0° 02' 08"

5212.55sq. ft.

0° 02' 08"

5222.25sq. ft.

0° 02' 08"

5231.55sq. ft.

0° 02' 08"

5241.25sq. ft.

0° 02' 08"










