


FINAL PLAT FEDERROSA RANCHETTES

EAST 1/2 SECTION 8 & PART OF THE NORTHEAST 1/4 SECTION 17,
TOWNSHIP 15 NORTH, RANGE 67 WEST OF THE 6TH R.M., LARAMIE COUNTY, WYOMING

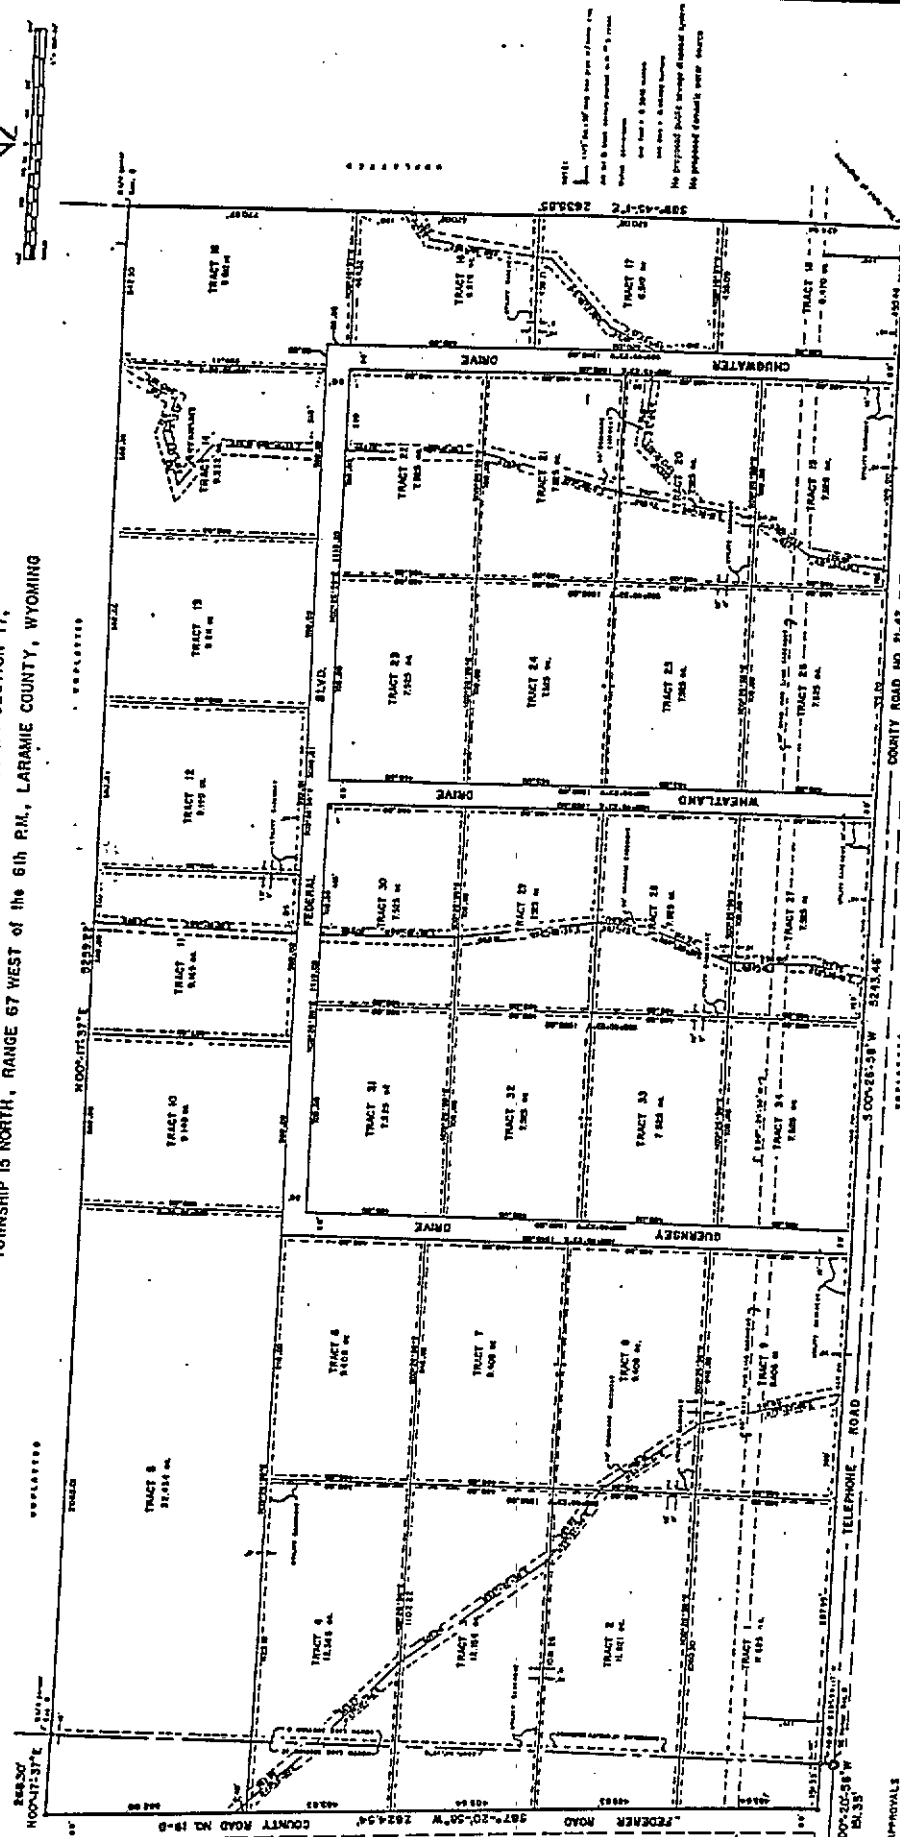

APPROVALS
 Approved by the Board of Commissioners of Laramie County: _____
 Approved by the Board of County Commissioners of Laramie County: _____

DEDICATION
 I, the undersigned, do hereby dedicate to the public use of the State of Wyoming, the land hereinafter described, to be known as _____

ACCOUNTS (CURRENT)
 I, the undersigned, do hereby certify that the accounts hereinafter set forth are correct and true to the best of my knowledge and belief.

CERTIFICATE OF SURVEYOR
 I, the undersigned, do hereby certify that the survey hereinafter described was made by me or under my direction and supervision, and that the same is correct and true to the best of my knowledge and belief.

FILED RECORDS
 This plat was filed for record on _____ at _____ o'clock _____ M., A.D. 19____, at the office of the County Clerk of Laramie County, Wyoming.

Prepared by: **M. L. HANVELL & ASSOCIATES, INC.**