




# FINAL PLAT OF GDC SUBDIVISION A REVISION A

A REPLAT OF BLOCK 1, LOT 1 GDC SUBDIVISION OF SECTION 1,  
 TOWNSHIP 13 NORTH, RANGE 68 WEST  
 OF THE SIXTH PRINCIPAL MERIDIAN  
 CHEYENNE, WYOMING  
 PREPARED NOVEMBER 2013

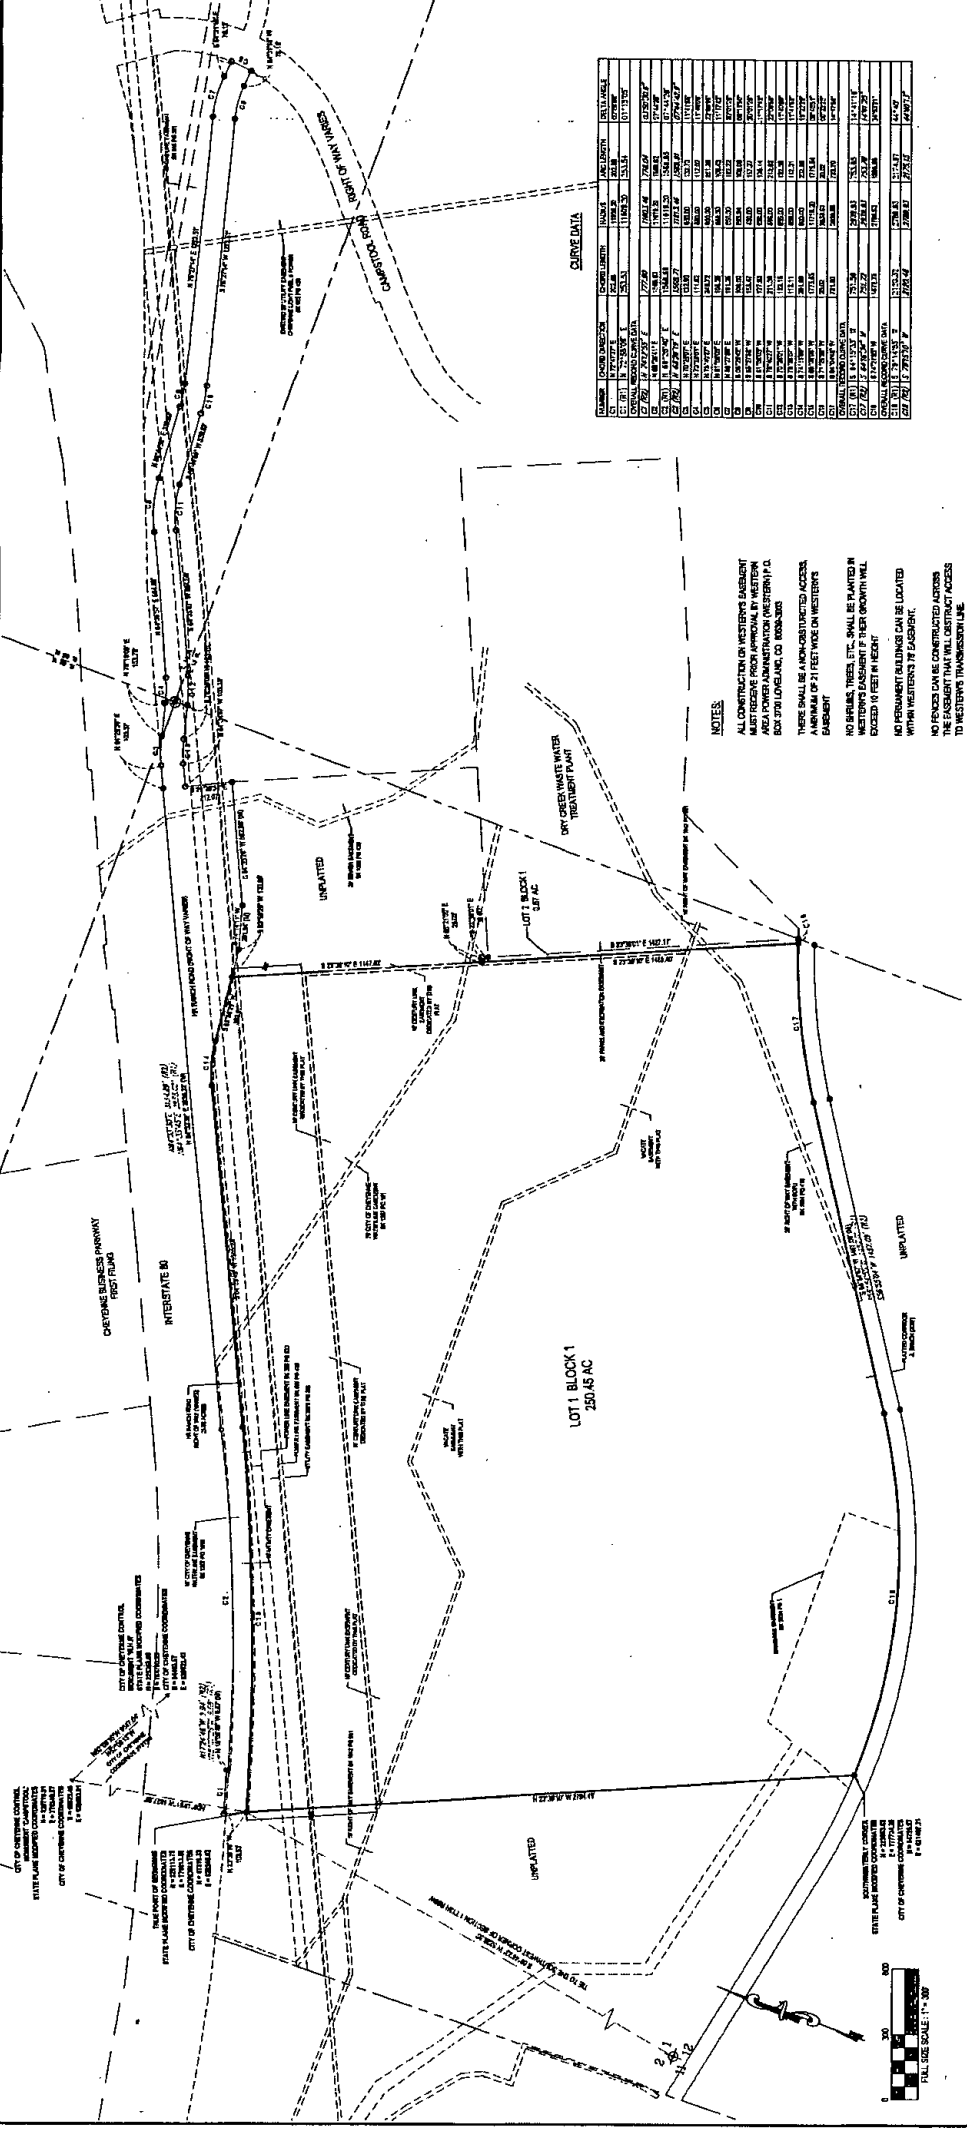

**CURVE DATA**

