

**Dedication**

Know all men by these presents:

That The Diocese of Cheyenne, A Wyoming Corporation, owners in fee simple of the land embraced in this plat, do hereby declare the subdivision of said land to be their free act and deed and in accordance with their desire and do hereby dedicate to the public forever the the public right-of-way as shown hereon and do hereby grant the easements as shown, for the purposes indicated hereon.

Robert J. Hart - President James S. Vance - Financial Officer

**Acknowledgments**

State of Wyoming }  
County of Laramie } S.S.

The foregoing instrument was acknowledged before me by Hubert J. Hart and James S. Vance on this 17th day of February, 1997, witness my hand and official seal.

Hubert J. Hart  
Notary Public

My Commission Expires \_\_\_\_\_  
Notary Public

**Surveyor's Certificate**

I, S.D. Dawson, a registered land surveyor in the State of Wyoming, do hereby certify that the survey of this replat of Block 14 of Arp Addition to the City of Cheyenne, Fifth Filing was performed by me during the month of November, 1997, and that it correctly represents the subdivision, and the monumentation found during this survey, and monuments to be set following the approval of this plat by the governing authorities.



S.D. Dawson, Wyoming RLS No. 555

**Approvals**

Approved by the Cheyenne-Laramie County Regional Planning Commission  
This 17th day of February, 1997.

Development Director

Approved by the City Council of the City of Cheyenne, Wyoming  
This 25th day of February, 1997.

Mayor: *[Signature]*  
City Clerk: *[Signature]*

Habitat Subdivision  
A Replat of Block 14,  
Arp Addition to the City of Cheyenne,  
Fifth Filing,  
Section 7, Township 13 North,  
Range 66 West of the 6th P.M.,  
Laramie County, Wyoming

**Filing Record**



Receipt: 202/156.3  
The State of Wyoming is  
County of Laramie  
This instrument was filed for record  
at 2:15 P.M. on  
25th day of February,  
A.D. 1997 and duly recorded in  
Book \_\_\_\_\_ Page \_\_\_\_\_  
Filed by *[Signature]*  
Recorder of Deeds



**NOTES:**

- - City of Cheyenne Control Station  
Intertie with Bearing of N 07°34'33" E  
to Station "Tenk"
- Δ - Indicates a found monument as described.
- - Indicates a set 1-1/2" Aluminum Copied  
5/8" x 30" Rebar Stamped "S.D. Dawson  
WY LS 555"

Vicinity Sketch

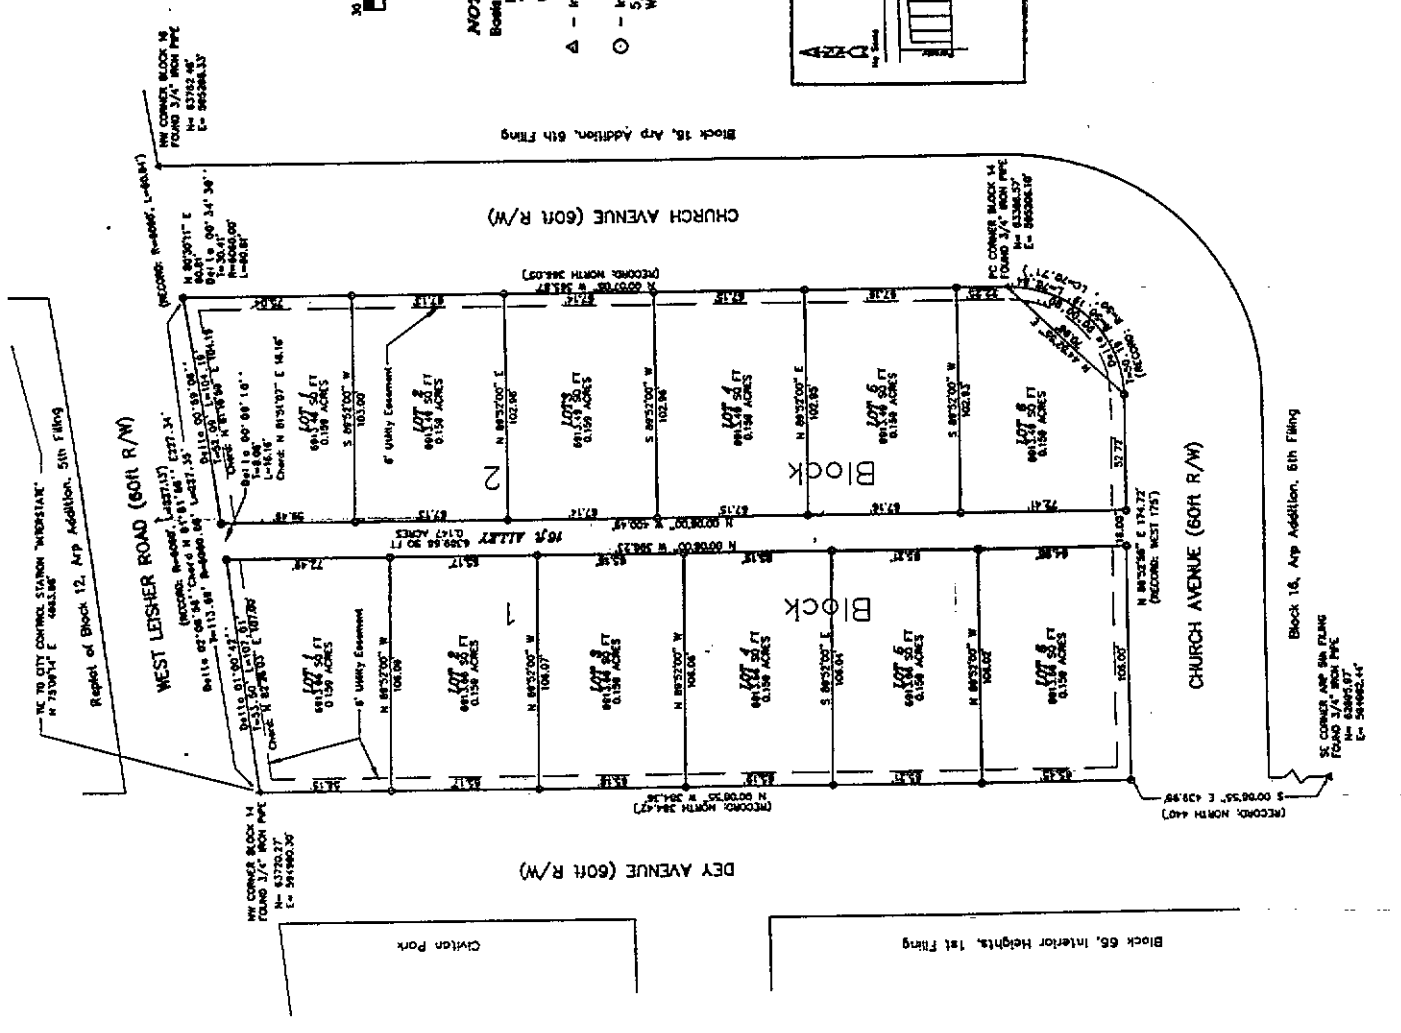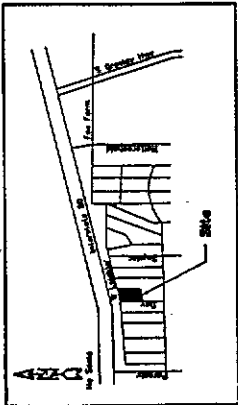

Cornerstone Surveying Company  
4005 Snyder Avenue, Cheyenne, Wyoming 82009  
307.637.7323

APPROVED BY S.D.O.  
FILED IN 202-156-3  
FEB. 25 1997  
PLAT MAP 11, 1998  
PL. G. 200603251998-5006

Habitat Subdivision  
A Replat of Block 14, Arp Addition to the City of Cheyenne, 5th Filing,  
Section 7, Township 13 North, Range 66 West of the 6th P.M.,  
County of Laramie, Wyoming