


LEGEND

- ⊙ FOUND NAIL W/WASHER
- ⊙ FOUND 1/2" IRON PIPE
- SET 1/2" ALUMINUM CAP STAMPED "SSS PLS 5810" ON 3/4" x 24" STEEL REBAR
- (R) DENOTES PLAT DATA (ORIGINAL CITY)

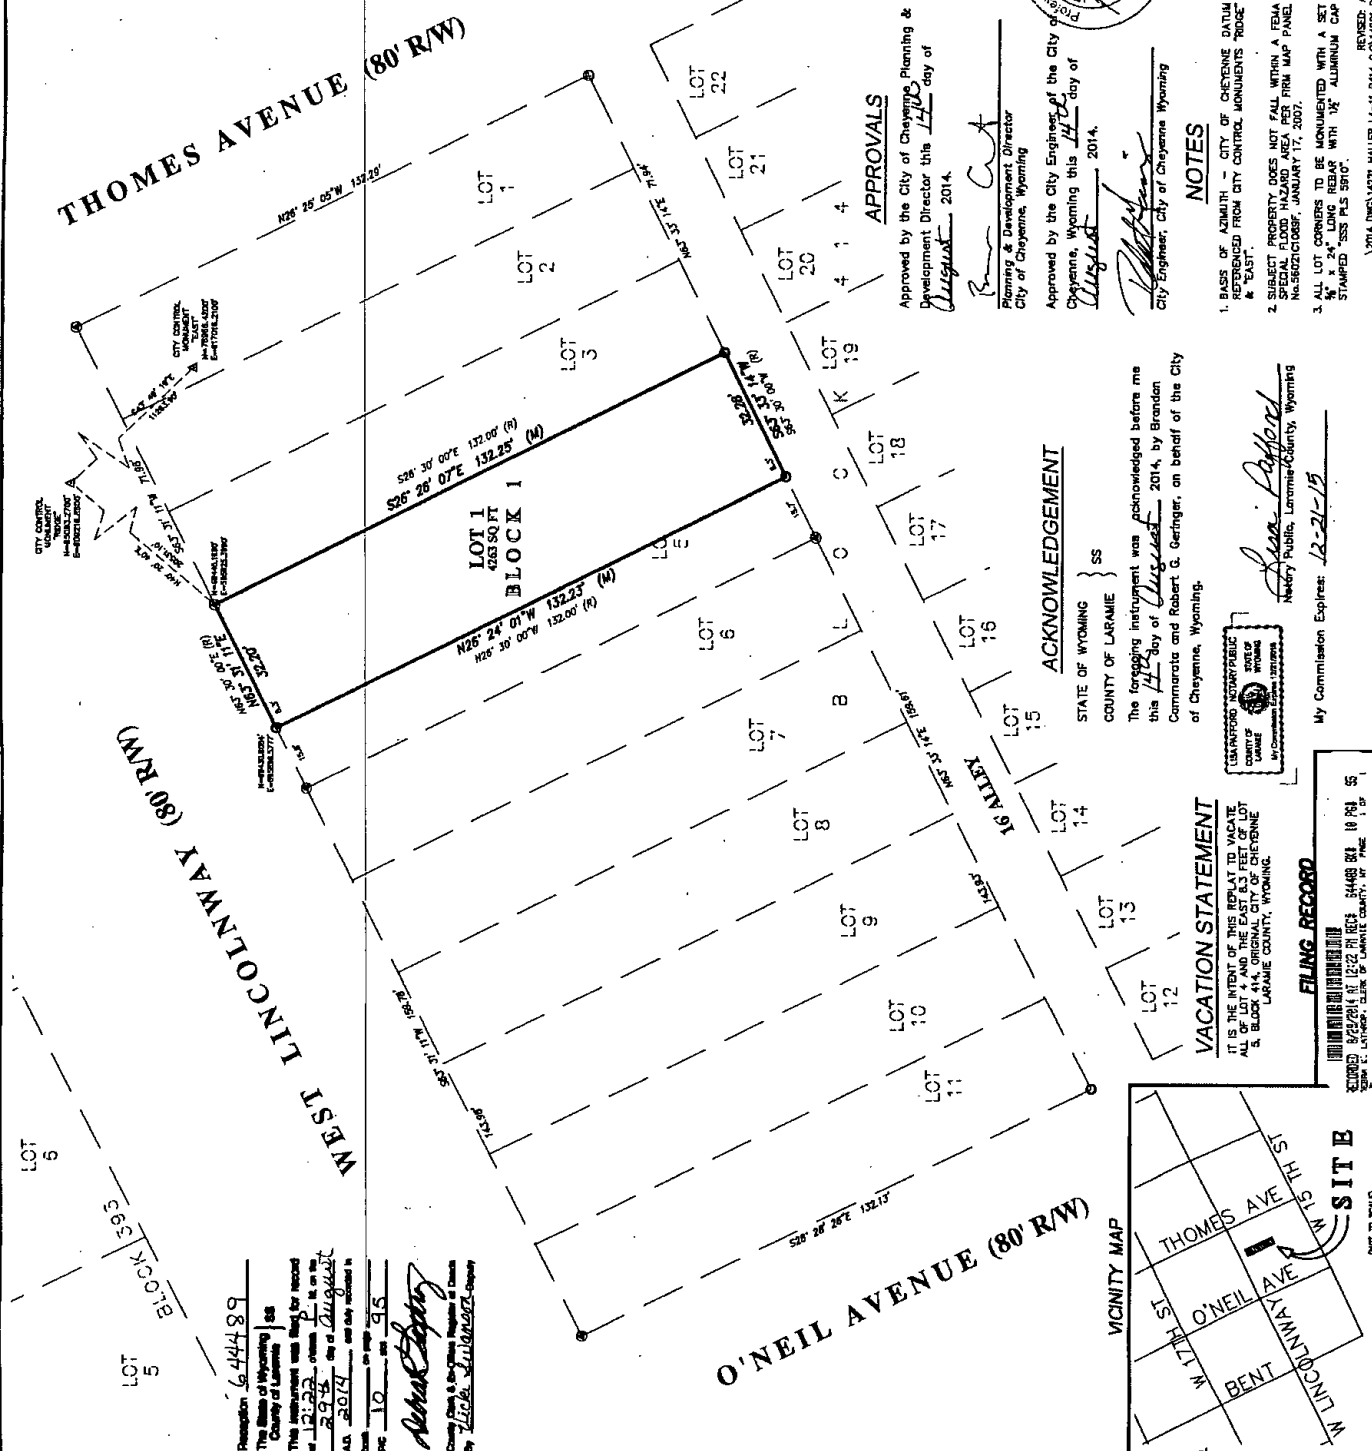

Reservation 644489
 The State of Wyoming } ss
 County of Laramie }
 This instrument was filed for record
 on 08/21/2014 at 12:22 PM in the
 County Clerk's Office, County of Laramie,
 Wyoming. Book 298, Page 10.
 A.D. 2014

Notary Public, Laramie County, Wyoming
 My Commission Expires: 08-29-2015

ACKNOWLEDGEMENT

STATE OF WYOMING } ss
 COUNTY OF LARAMIE }

The foregoing instrument was acknowledged before me this
 21 day of August, 2014, by James Haller II,
 Manager for JGDH, LLC, a Wyoming Limited Liability Company.

JAMES HALLER II
 COUNTY OF LARAMIE
 LARAMIE, WYOMING
 (BY COMMISSION EXPIRES APR. 29, 2015) Notary Public, Laramie County, Wyoming
 My Commission Expires: 08-29-2015

DEDICATION

KNOW ALL PERSONS BY THESE PRESENTS THAT JGDH, LLC, a Wyoming Limited Liability Company, owner in fee simple of Lot 4 and the East 8.30 Feet of Lot 5, Block 414, Original City of Cheyenne, Laramie County, Wyoming.

Has caused the same to be surveyed, vacated, replatted and known as HALLER SUBDIVISION, do hereby declare the subdivision of said land as it appears on this plat, to be their free act and deed and in accordance with their desires.

JGDH, LLC
 James Haller II, Manager

CERTIFICATE OF SURVEYOR

I, Jeffrey B. Jones, Registered Professional Land Surveyor in the State of Wyoming, do hereby certify that the foregoing information is true and correct to the best of my knowledge, information and belief, that this map was prepared from field notes taken during an actual survey made by me or under my direct supervision; that the monuments found or set out as shown.

Jeffrey B. Jones
 Registered Professional Land Surveyor
 State of Wyoming
 My Commission Expires: 08-29-2015

APPROVALS

Approved by the City of Cheyenne, Planning & Development Director this 17th day of August, 2014.

[Signature]
 Planning & Development Director
 City of Cheyenne, Wyoming

Approved by the City Engineer of the City of Cheyenne, Wyoming this 14th day of August, 2014.

[Signature]
 City Engineer, City of Cheyenne Wyoming

ACKNOWLEDGEMENT

STATE OF WYOMING } ss
 COUNTY OF LARAMIE }

The foregoing instrument was acknowledged before me this 14th day of August, 2014, by Brandon Cammarata and Robert G. Gerfinger, on behalf of the City of Cheyenne, Wyoming.

Brandon Cammarata
 Robert G. Gerfinger
 Notary Public, Laramie County, Wyoming
 My Commission Expires: 12-21-15


VACATION STATEMENT

THIS IS THE INTENT OF THIS REPLAT TO VACATE ALL OF LOT 4 AND THE EAST 8.30 FEET OF LOT 5, BLOCK 414, ORIGINAL CITY OF CHEYENNE, LARAMIE COUNTY, WYOMING.

NOTES

1. BASIS OF AZIMUTH - CITY OF CHEYENNE DATUM REFERENCED FROM CITY CONTROL MONUMENTS 'D' AND 'E'.
2. SUBJECT PROPERTY DOES NOT FALL WITHIN A FEMA SPECIAL FLOOD HAZARD AREA PER FEMA MAP PANEL NUMBER 58000C088F, JANUARY 17, 2007.
3. ALL LOT CORNERS TO BE MONUMENTED WITH A SET 3/4" x 24" LONG REBAR WITH 1/2" ALUMINUM CAP STAMPED "SSS PLS 5810".

August 8, 2014
 REVISION: AUGUST 8, 2014
 2014 DWS14221 HALLER 14-11 814, 0.00 V.1521 803 BOUNDING
 STEEL SURVEYING SERVICES, LLC ALL RIGHTS RESERVED

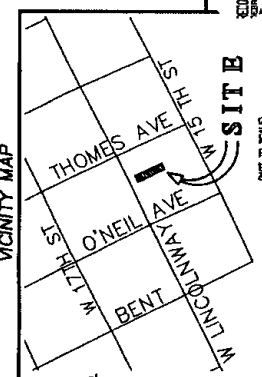

STEEL SURVEYING SERVICES, LLC
 PROFESSIONAL LAND SURVEYORS
 1208 WEST 10th ST. CHEYENNE, WY 82001 • (307) 634-7272
 704 GILLESPIE ST. WILMINGTON, WY 82001 • (307) 582-1700

FILING RECORD

2014 DWS14221 HALLER 14-11 814, 0.00 V.1521 803 BOUNDING
 8/22/2014 AT 12:22 PM BOOK 298 PAGE 10
 COUNTY CLERK OF LARAMIE COUNTY, WY