

PREPARED BY: **3882374**  
 THE INSTRUMENT WAS FILED FOR RECORD  
 ON **2/27** DAY OF **MARCH**, 2004, AT THE  
 A.S. TO B.L. AND WAS RECORDED IN  
 BOOK **93** PAGE **93**  
**James H. Hinkle**  
 COUNTY CLERK

**FILED RECORD**  

**VICINITY MAP**

**DEDICATION**

KNOW ALL PERSONS BY THESE PRESENTS THAT: Clifford G. Hooper, owner in fee  
 of a portion of the Southwest Quarter of the Northwest Quarter (SW1/4NW1/4)  
 of Section 14, T14N, R30W, of the 6th P.M.,  
 Has caused the same to be surveyed, plotted and shown as HAIKAP SUBDIVISION,  
 and has caused the same to be recorded in the public records of the State of Wyoming.  
 He has not reserved any mineral rights in the same.

Clifford G. Hooper  
 County Clerk

**ACKNOWLEDGMENT**

STATE OF WYOMING }  
 COUNTY OF LARAMIE }  
 I, the undersigned, being duly qualified as a Notary Public in and for the County of Laramie, State of Wyoming, do hereby certify that the foregoing instrument was acknowledged before me this 17th day of March, 2004, by Clifford G. Hooper.

My Commission Expires: 11/11/07

**APPROVALS**

Approved by the Joint of Pine Bluffs, Wyoming, this 23rd day  
 of March, 2004.  
  
 James H. Hinkle  
 City Clerk

Approved by the Building Committee of the Town of Pine Bluffs,  
 Wyoming, this 23rd day of March, 2004.  
  
 James H. Hinkle  
 Committee Member

**CERTIFICATE OF SURVEYOR**

I, John A. Sias, Registered Professional Land Surveyor in the State of Wyoming,  
 do hereby certify that the foregoing plat was prepared from office plats  
 and other records of record on file in the office of the Surveyor General of  
 direct supervision during the month of March, 2004, that the monuments are set  
 or found as shown and that the plat correctly represents said survey of the land  
 depicted hereon to the best of my knowledge.




**HAIKAP SUBDIVISION**

SITUATED IN A PORTION OF THE  
 SW1/4NW1/4 SECTION 14, T14N,  
 R30W, OF THE 6TH P.M.,  
 TOWN OF PINE BLUFFS,  
 LARAMIE COUNTY, WYOMING.

PREPARED MARCH, 2004

**STEEL SURVEYING SERVICES, LLC**  
 PROFESSIONAL LAND SURVEYORS  
 1179 WEST 8TH STREET, P.O. BOX 3771

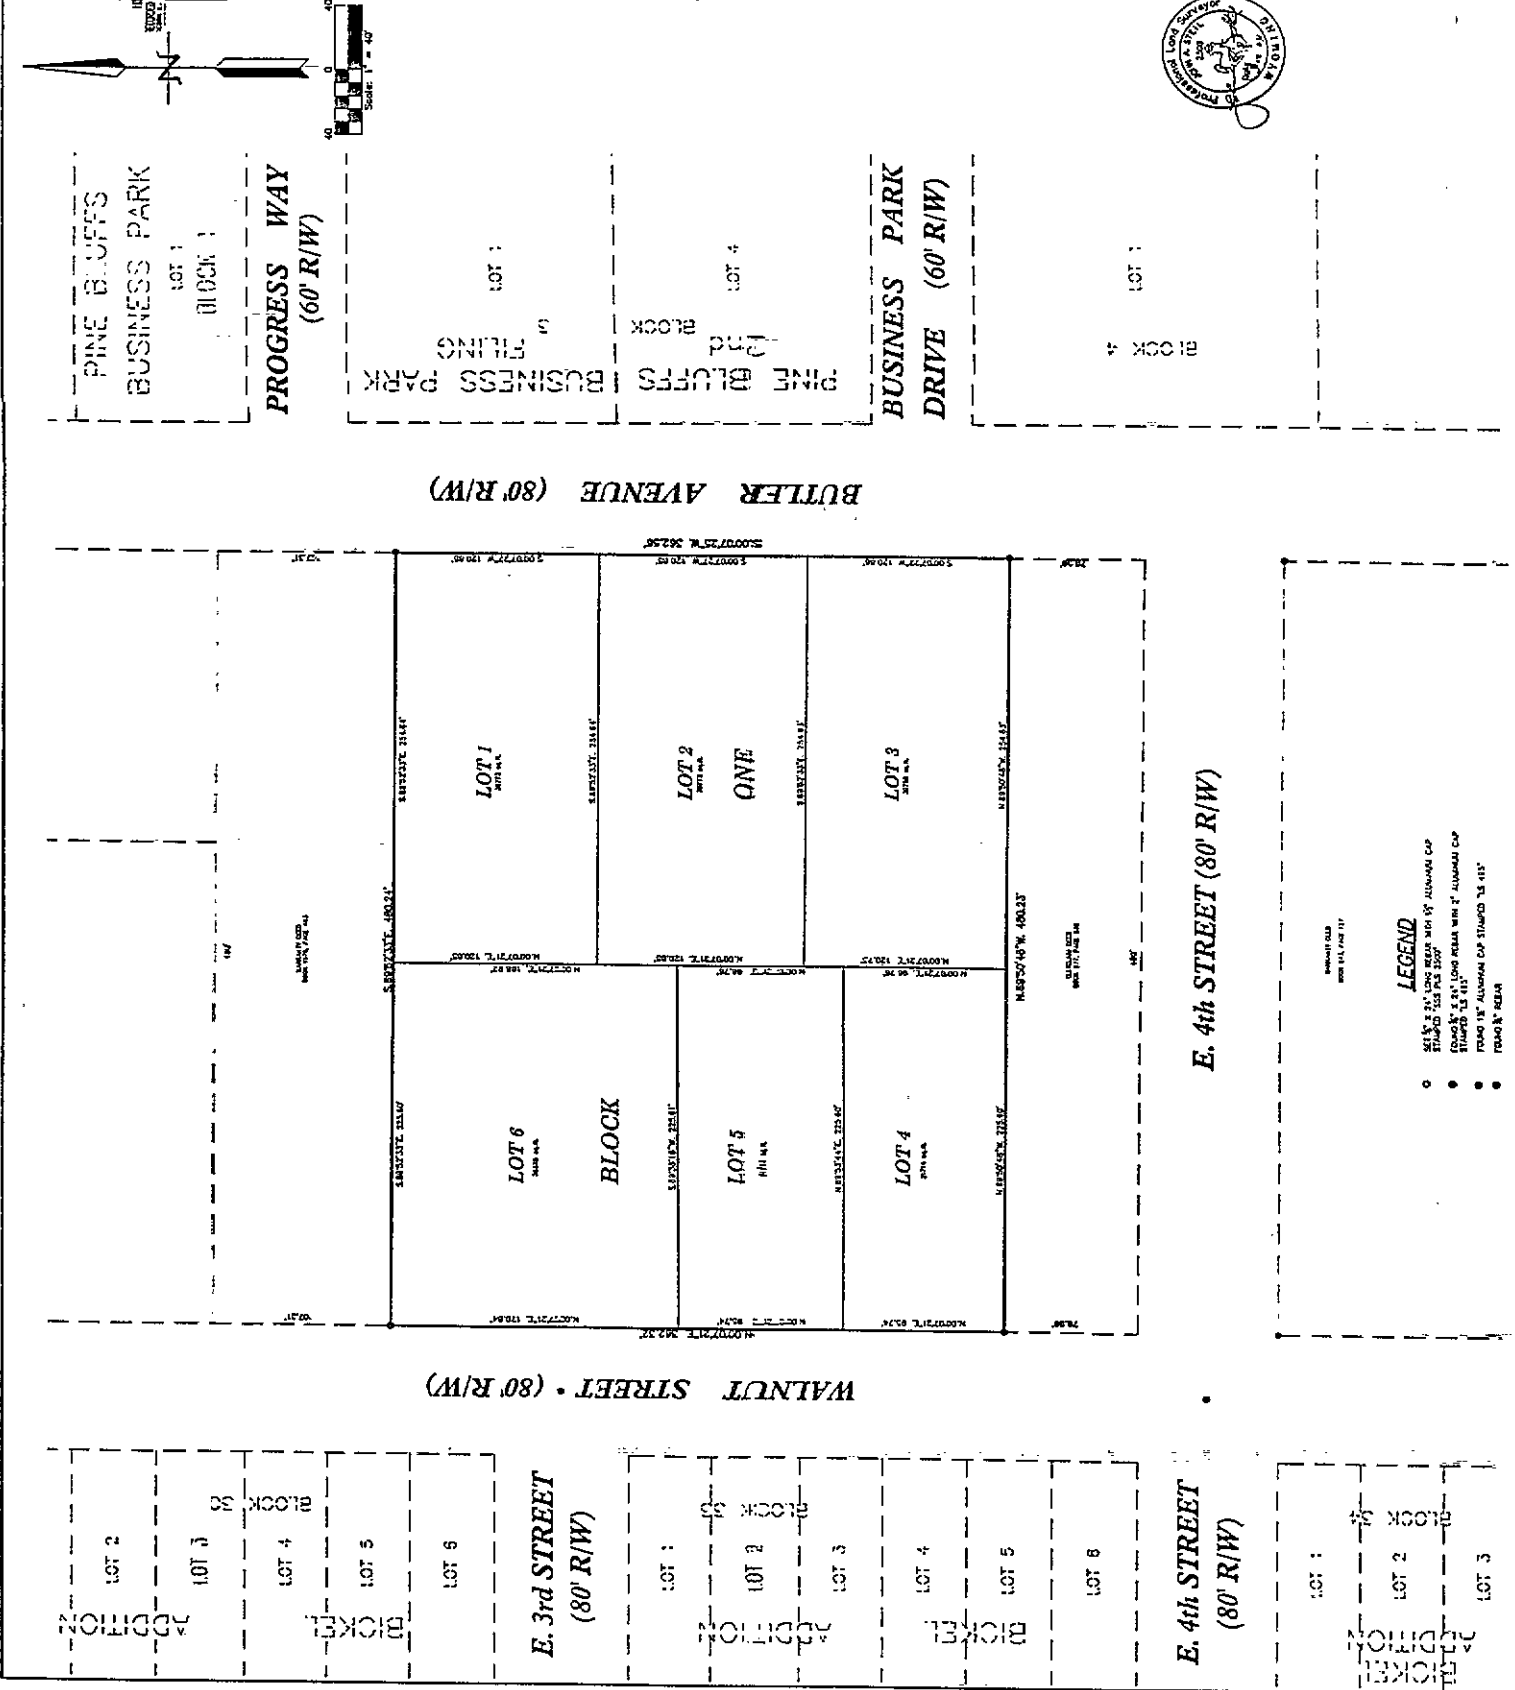

**LEGEND**

