



NO PUBLIC DOMESTIC WATER SOURCE - WATER SOURCE FROM DOMESTIC WELL.
 NO PUBLIC SEWAGE DISPOSAL SYSTEM - SEWAGE DISPOSAL AND TREATMENT BY SEPTIC TANK AND DRAINFIELD.
 FIRE PROTECTION PROVIDED BY VOLUNTEER FIRE DISTRICT # 4.

SDP# 2700' W
 2672.93' L
 TO COR. SECTS.
 10/11
 15/14
 FOUND IRON SPIKE

SDP# 47 50' E
 2045.42' L
 TO SEC COR
 11/12
 14/13
 FOUND REDAK
 WITH 2 1/2" W. ALUMINUM CAP
 STAMPED APPROPRIATELY

11 FOUND MARK
 ROAD # 207 (80' ROW)
 DEDICATION EST. FEB. 18, 1922





APPROVED BY THE LARAMIE COUNTY PLANNING COMMISSION
 August 1, 2007

APPROVED BY THE LARAMIE COUNTY COMMISSION ON 20 August 2007

APPROVED BY THE LARAMIE COUNTY COMMISSION ON 20 August 2007

VICINITY MAP
 NO SCALE

BASIS OF BEARING:
 BEARINGS ARE BASED ON GPS OBSERVATIONS
 MADE ON THE NE CORNER OF SECTION 14, MONUMENTED BY A REDAK WITH A 3/8" W. ALUMINUM CAP
 AND ON THE NW CORNER OF SECTION 14, MONUMENTED BY A CAP BEAR

NOTES:
 1. THIS DOCUMENT IS VALID ONLY IF IT HAS AFFIXED HEREON AN ORIGINAL SIGNATURE, THE SURVEYOR HAS SET HIS HAND AND SEAL TO THIS DOCUMENT, AND THAT IT IS AN APPROVED DOCUMENT.
 2. TOWNING - NONE
 3. TOTAL ACREAGE TRACT 1 = 197.805 SQUARE FEET (4.54 ACRES)
 4. TOTAL ACREAGE TRACT 2 = 48.316 SQUARE FEET (1.08 ACRES)

LEGEND:
 1. DASHED LINE WITH "X" MARKS - UNPLATTED
 2. DASHED LINE WITH "X" MARKS AND NOTES - UNPLATTED

TRACT 1
 UNPLATTED

TRACT 2
 UNPLATTED

SEPTIC USE
 398.00

SEPTIC USE
 398.00

 580, Yellowstone Blvd.
 Cheyenne, Wyoming 82009
 Phone: (307) 632-4444

FINAL PLAT
 HIGH PRAIRIE MENNONITE CHURCH
 CEMETERY

DP
 SHEET NUMBER
 2012




SCALE
 1" = 10'

NOTE:
 BLOCK CORNERS ARE MONUMENTED WITH 2" ALUMINUM CAPS
 ON 5/8" X 24" REBAR STAMPED WITH BLOCK NUMBERS AS SHOWN.

FINAL PLAT
 OF
 HIGH PRAIRIE MENNONITE CHURCH
 CEMETERY
 CEMETERY LOTTING DETAILS


Cemetery

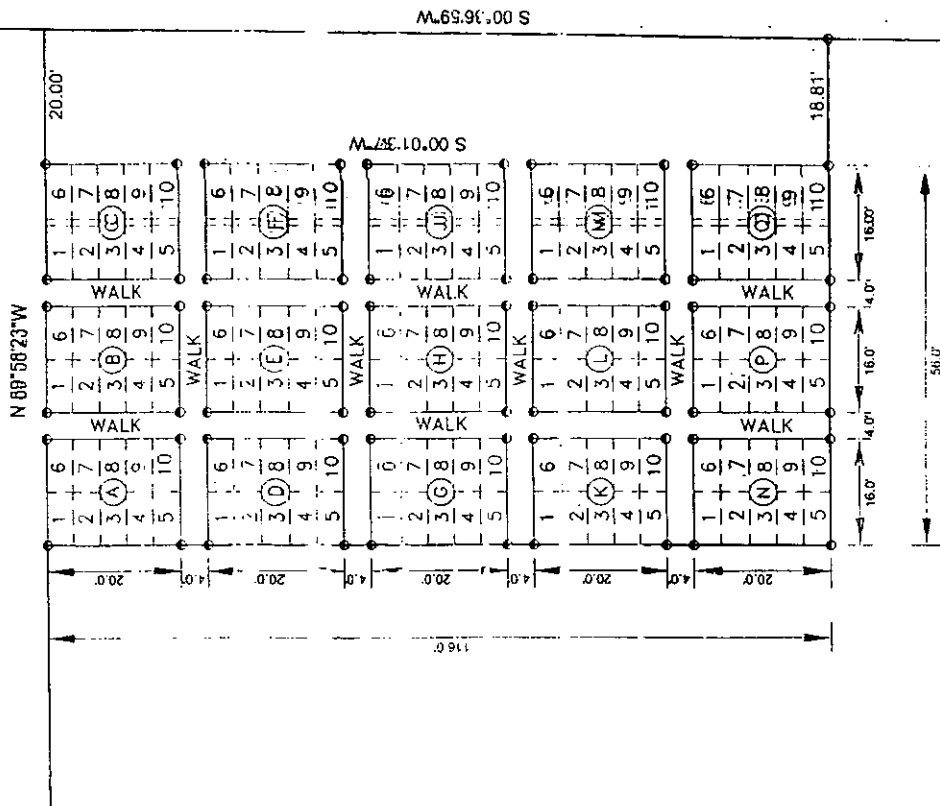

CEMETERY
 15 BLOCKS
 10 LOTS PER BLOCK
 TOTAL INTERMENT LOTS - 150 SITES
 NOTE - ALL BLOCKS ARE 16.00' X 20.00'
 ALL PLOTS ARE 4.00' X 8.00'

TRACT 1