




LAKE MUNNECHUKA ADDITION TO CHEYENNE.

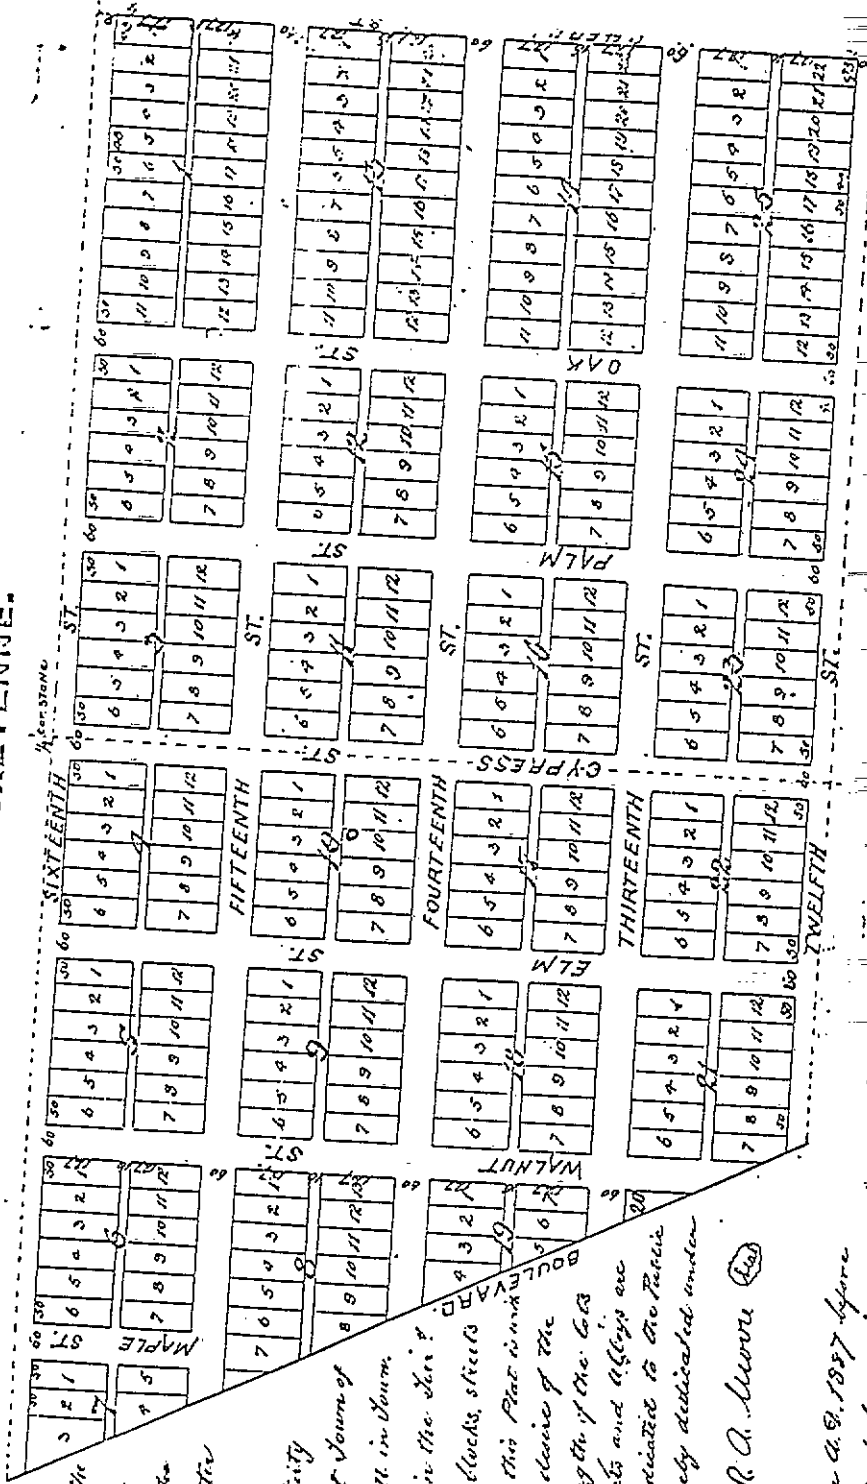

presently owned by the late J. H. Moore of the
 Buffalo and the State of Nebraska
 and desiring to subdivide the
 West quarter of the South West quarter
 by these (33) and so much of the North
 quarter of the South East Quarter (No. Thirty
) as lies on the outside of the Original Town of
 Cheyenne, being described as lot no. two (2) all in Town
 No. (14) Range sixty six (66) West in the Ten
 and County of Carbonate into lots, blocks, streets
 alleys and that the above as appears on this Plat is in
 accordance with the plan of the
 original owner that the width and length of the lots
 newly shown and the width of the streets and alleys are
 fully shown and the same are hereby dedicated to the Public
 use and benefit and the same is hereby dedicated under
 the name of Lake Munnechuka Addition.

R. A. Moore
 of Wyoming }
 of Carbonate }
 numbered that on the 11th day of June A. D. 1887 before
 and being a Notary Public within and for said
 county and territory personally appeared R. A. Moore and
 acknowledged the execution and signing of the foregoing
 instrument to be his voluntary act and deed for the
 uses therein expressed.

Witness my hand and Notary Seal the day
 and date last above written

R. A. Moore
 Notary Public

