


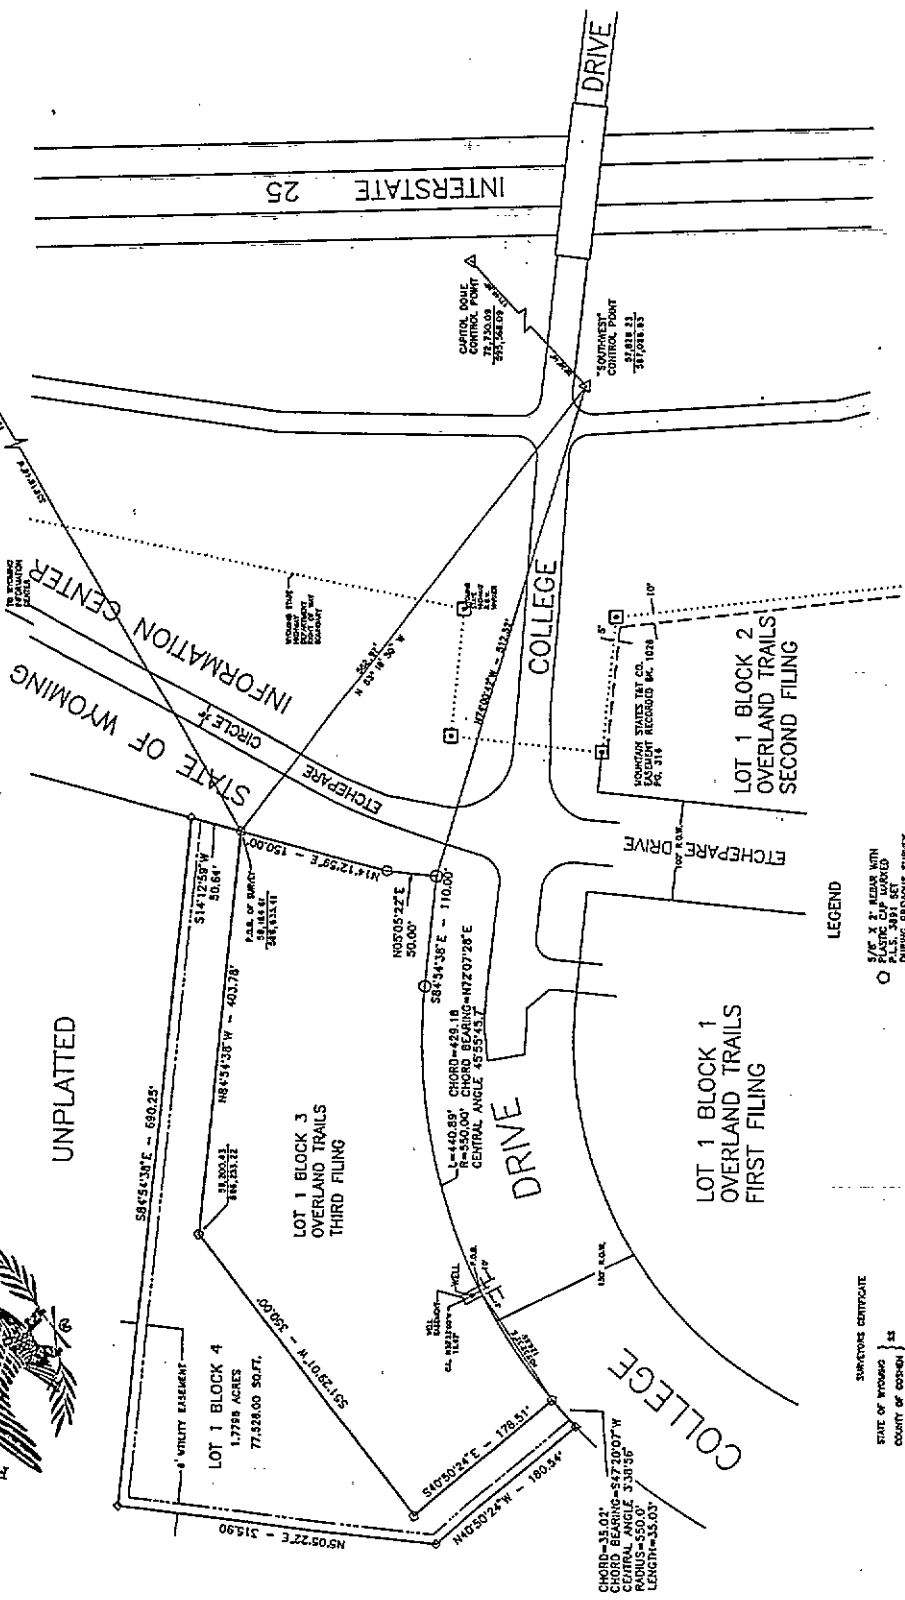

NOTE: ON 8-18-82 A UTILITY LOCATE WAS CONDUCTED ON LOT 1, BLOCK 3, OVERLAND TRAILS FOURTH FILING, AND NO UTILITIES WERE LOCATED ON THE TRACT.

\*\*PUBLIC SANITARY SEWER SYSTEM PROPOSED. NO PROPOSED DOMESTIC WATER SOURCE.





- LEGEND**
- 5/8" x 2" REBAR WITH PL. 3, 301 SET DURING PREVIOUS SURVEY
  - ◇ 5/8" x 2" REBAR WITH PL. 3, 301 SET
  - 1/2" x 1 1/2" REBAR WITH PL. 3, 250 FOUND
  - △ FOUND CITY OF CHEYENNE CONTROL MONUMENT
  - FOUND W.H.D. MARKER

SIGNATURE CENTRIFUGE

STATE OF WYOMING }  
COUNTY OF WYOMING }

I, ROBERT W. VIGOR, REGISTERED LAND SURVEYOR, PART OF OVERLAND TRAILS, FOURTH FILING, COUNTY OF WYOMING, BEING PART OF A SURVEY CONDUCTED BY ME AT THE REQUEST OF THE BOARD OF COMMISSIONERS OF LAND AND MINERAL INTERESTS AND SURVEY PLAT COMPLYING WITH NECESSARY REQUIREMENTS AND SURVEY OF LAND SHOWING

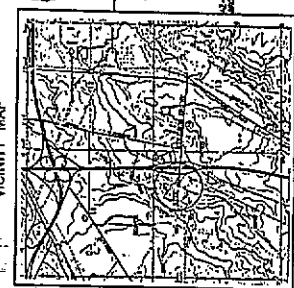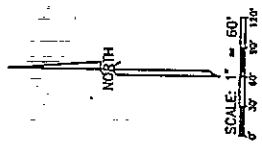

OVERLAND T  
FOURTH FIL

FILING RECORD

THIS IS A SUBDIVISION OF A PLAT THIS DATE BY THE OVERLAND TRAILS FOURTH FILING, COUNTY OF WYOMING, BEING PART OF A SURVEY CONDUCTED BY ME AT THE REQUEST OF THE BOARD OF COMMISSIONERS OF LAND AND MINERAL INTERESTS AND SURVEY PLAT COMPLYING WITH NECESSARY REQUIREMENTS AND SURVEY OF LAND SHOWING

**ACKNOWLEDGMENTS**

STATE OF WYOMING }  
COUNTY OF WYOMING }

The following instrument, in compliance of laws in the City of Cheyenne, Wyoming, 1987 by John P. M. G. Etchepare, Jr., officers of WARRICK INVESTOR COMPANY

WARRICK INVESTOR COMPANY  
John P. M. G. Etchepare, Jr. President  
Paul G. Etchepare Secretary

**APPROVALS**

APPROVED BY THE CHEYENNE-LARABEE COUNTY RECORD, P.M. THIS 25th DAY OF MARCH, 1983.

APPROVED BY THE BOARD OF COUNTY COMMISSIONERS OF WYOMING THIS 25th DAY OF MARCH, 1983.

APPROVED BY THE CITY ATTORNEY OF CHEYENNE, WYOMING THIS 25th DAY OF MARCH, 1983.

**APPROVALS**

APPROVED BY THE CHEYENNE-LARABEE COUNTY RECORD, P.M. THIS 25th DAY OF MARCH, 1983.

APPROVED BY THE BOARD OF COUNTY COMMISSIONERS OF WYOMING THIS 25th DAY OF MARCH, 1983.

APPROVED BY THE CITY ATTORNEY OF CHEYENNE, WYOMING THIS 25th DAY OF MARCH, 1983.

**ACKNOWLEDGMENTS**

STATE OF WYOMING }  
COUNTY OF WYOMING }

The following instrument, in compliance of laws in the City of Cheyenne, Wyoming, 1987 by John P. M. G. Etchepare, Jr., officers of WARRICK INVESTOR COMPANY

WARRICK INVESTOR COMPANY  
John P. M. G. Etchepare, Jr. President  
Paul G. Etchepare Secretary