

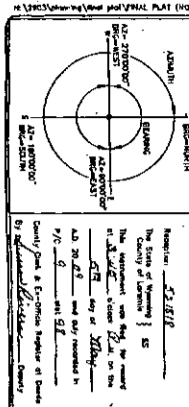


BOOK PAGE 1705

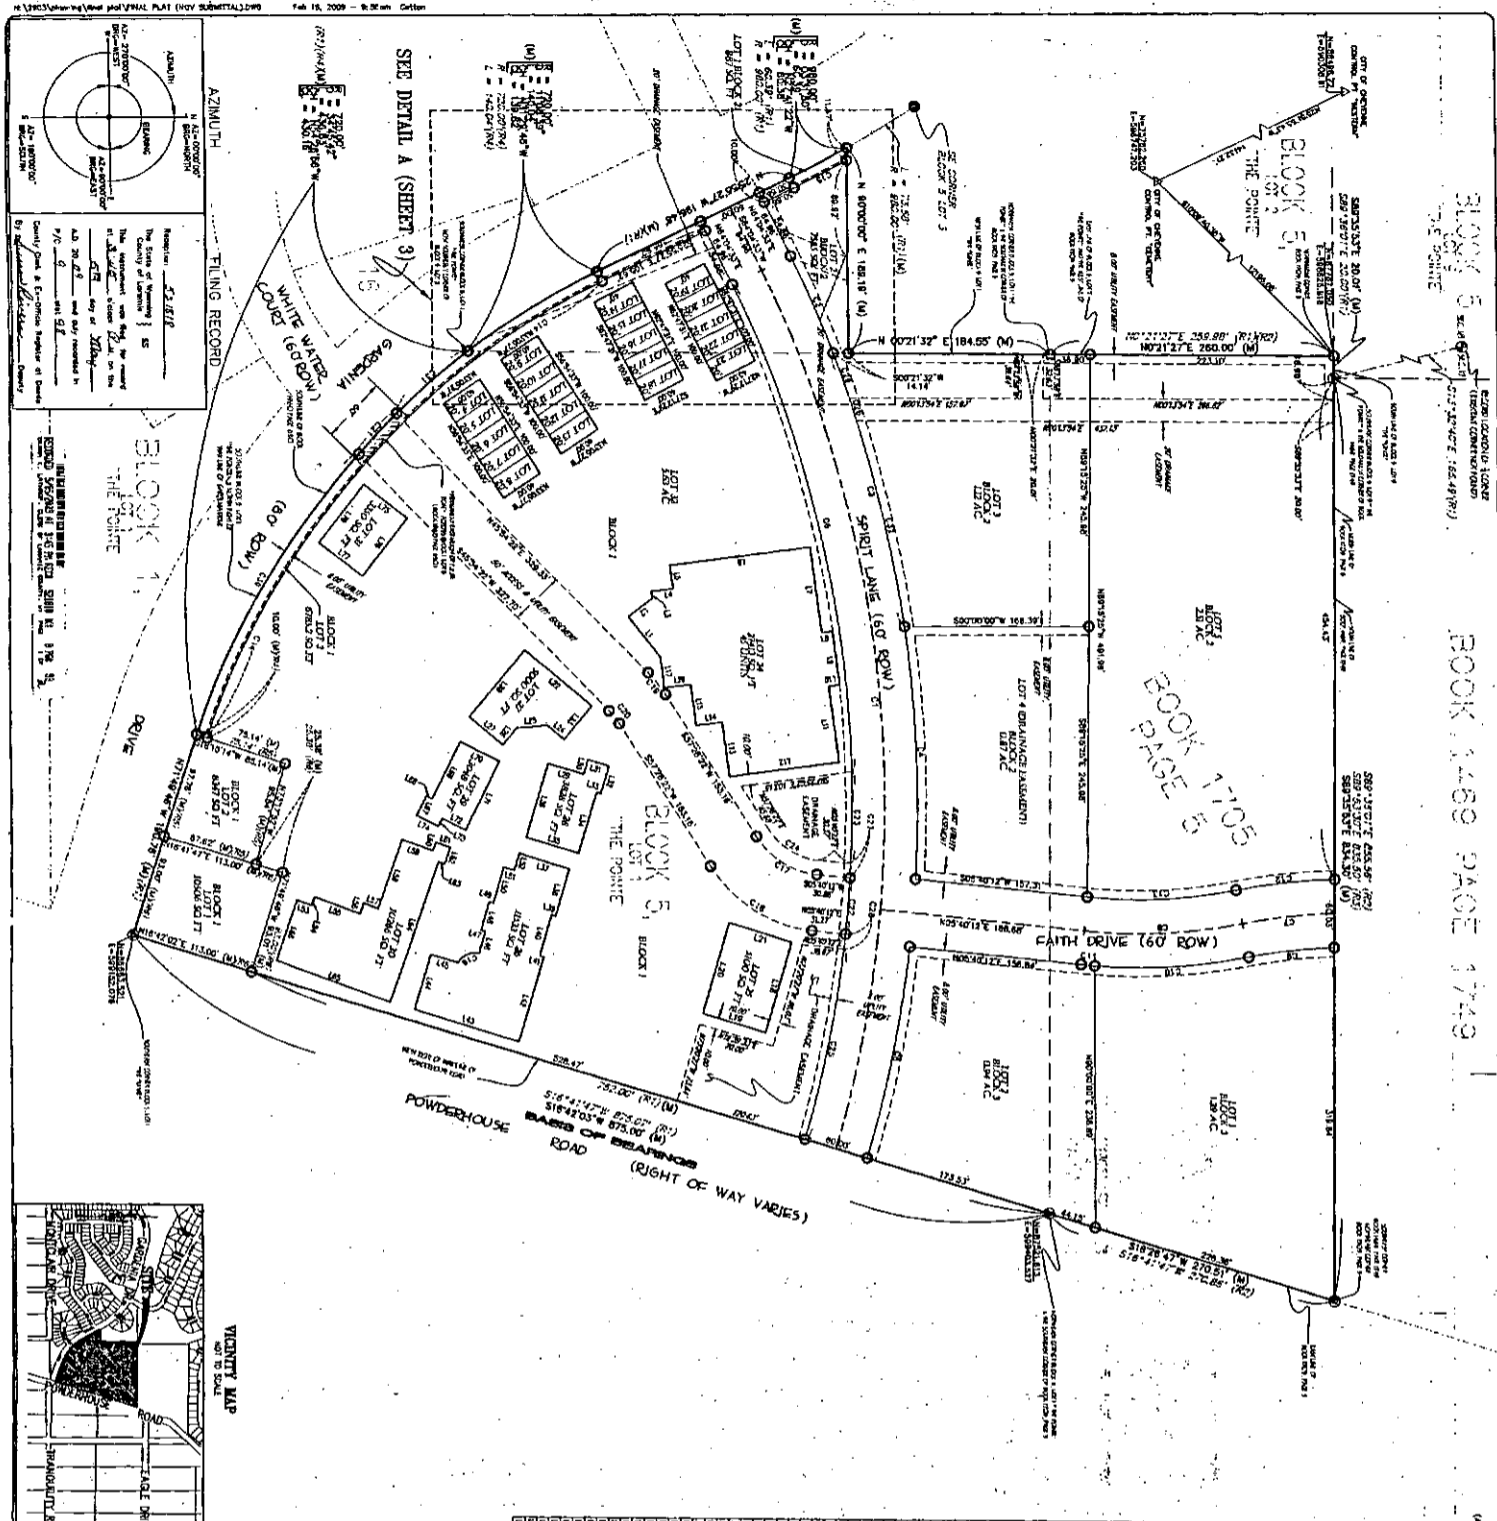

SEE DETAIL A (SHEET 3)

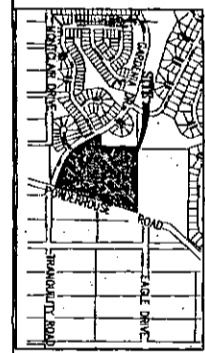

MONUMENT LEGEND

1	3/4" ALUMINUM CAP STANDARD IS 2005
2	1/2" ALUMINUM CAP AND NIBS
3	DIAPHRAGM OR OUTSIDE CORNER MONUMENT
4	DIAPHRAGM OR OUTSIDE CORNER MONUMENT
FINAL PLAT FOR
POINTE PLAZA

REPLAT OF BLOCK 5, LOT 1, A PORTION OF BLOCK 5 LOT 2, BOTH OF THE POINTE SUBDIVISION, A SUBDIVISION OF THE CITY OF CHEYENNE, AND THAT PARCEL DESCRIBED IN BOOK 1705 AT PAGE 5, NOW AMENDED INTO THE CITY OF CHEYENNE AS RECORDED IN THE LARAMIE COUNTY CLERK'S RECORDS, SITUATE IN THE NORTH ONE-HALF OF THE SOUTHWEST ONE-QUARTER OF SECTION 17, AND THE NORTH ONE-HALF OF THE SOUTHEAST ONE-QUARTER OF SECTION 18, TOWNSHIP 14 NORTH, RANGE 66 WEST OF 6TH P.M., CITY OF CHEYENNE, WYOMING.

GUARDIAN DEVELOPMENT COMPANY LLC
453 VANDEHEI AVENUE
SUITE 140
CHEYENNE, WY. 82009

2-2903.07


1 of 3

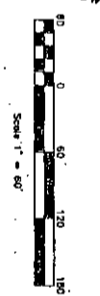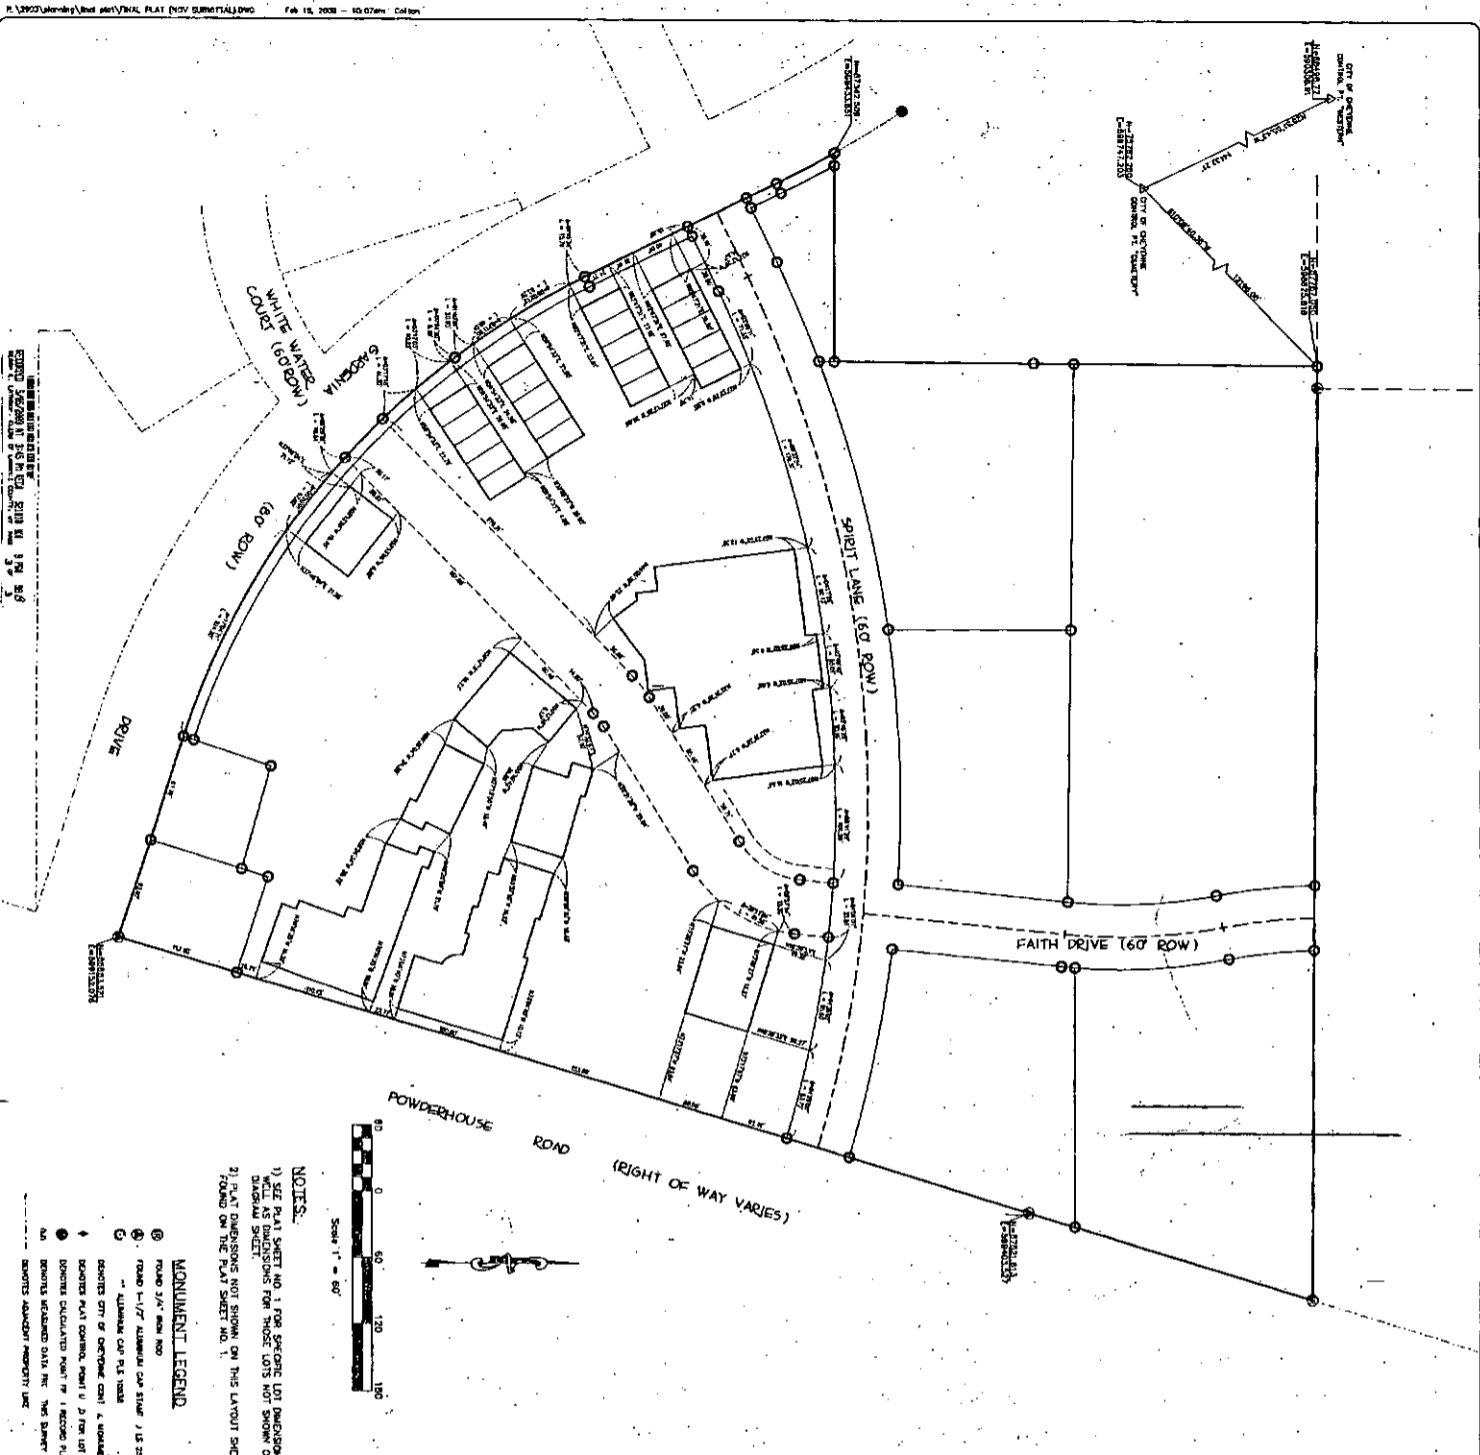

NOTES:
 2) LOT DIMENSIONS NOT SHOWN ON THIS LAYOUT SHEET ARE FOUND ON THE PLAT SHEET NO. 1.

MONUMENT LEGEND

- ⊙ MONUMENT CALCULATED POINT IN 1/2" DIA. LOT

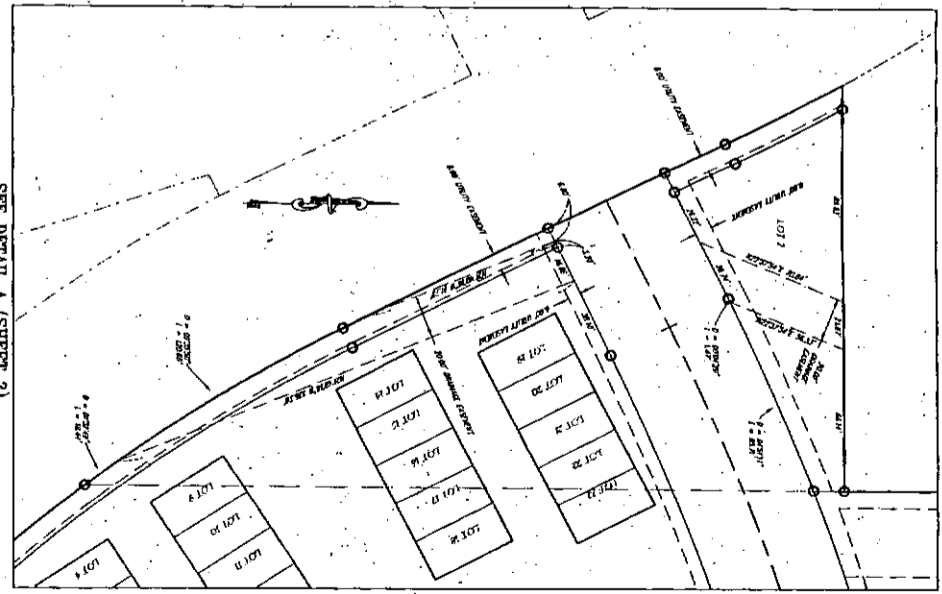

FINAL PLAT
 FOR
POINTE PLAZA

A REPLAT OF BLOCK 5, LOT 1, A PORTION OF BLOCK 5, LOT 2, BOTH OF THE POINTE SUBDIVISION, A SUBDIVISION OF THE CITY OF CHEYENNE AND THAT PARCEL DESCRIBED IN BOOK 1708 AT PAGE 5, NOW ANNEXED INTO THE CITY OF CHEYENNE AS RECORDED IN THE LARAMIE COUNTY CLERK'S RECORDS, SITUATE IN THE NORTH ONE-HALF OF THE SOUTHWEST ONE-QUARTER OF SECTION 17, AND THE NORTH ONE-HALF OF THE SOUTHEAST ONE-QUARTER OF SECTION 16, TOWNSHIP 14 NORTH, RANGE 66 WEST OF 6TH P.M., CITY OF CHEYENNE, LARAMIE COUNTY WYOMING

PREPARED NOVEMBER, 2006

	FINAL PLAT FOR POINTE PLAZA FINAL PLAT LOT LAYOUT CONTROL	GUARDIAN DEVELOPMENT COMPANY LLC 453 VANDEHEI AVENUE SUITE 140 CHEYENNE, WY. 82009	<table border="1" style="width: 100%; border-collapse: collapse;"> <tr> <th>NO.</th> <th>REVISION</th> <th>DATE</th> </tr> <tr> <td> </td> <td> </td> <td> </td> </tr> <tr> <td> </td> <td> </td> <td> </td> </tr> </table>	NO.	REVISION	DATE						
NO.	REVISION	DATE										
SHEET NO. 3 OF 3												