

175  
172/198

854138

# PLAT OF A & W ADDITION TO THE CITY OF CASPER NATRONA COUNTY, WYOMING.

STATE OF WYOMING )  
COUNTY OF NATRONA ) ss  
425  
172  
198

RECORDED AT 12:22 P.M. 1958  
BY CLERK OF DISTRICT COURT  
NATRONA COUNTY, WYOMING

STATE of WYOMING )  
COUNTY of NATRONA ) ss

This is to certify that the addition shown on the annexed plat is to be known as "A and W" Addition and more particularly described as follows:  
Beginning at a point which is located N.27°36'W. 1127.7 feet distant from the center 1/4 of Section 17, T.33N., R.79 W., of 6th P.M., Natrona County, Wyoming, Thence from said point of beginning N.17°11'W 175.0' to a point; thence N.72°49'E. 185.0' to a point; thence S.17°11'E. 175.0' to a point; thence S. 72°49'W. 185.0' to the point of beginning, is made with the free consent and in accordance with the desires of the undersigned owners and proprietors thereof:


Louise D. Sheppard  
Louise D. Sheppard

Ernest M. Sheppard  
Ernest M. Sheppard

On this 12<sup>th</sup> day of May, 1958, before me appeared LOUISE  
B. SHEPPARD and ERNEST M. SHEPPARD, husband and wife, and to me known to be the persons described in and who executed the foregoing instrument and acknowledged said instrument to be their free and voluntary act.

Carolyn Rolland  
Notary Public

My commission expires January 5, 1961

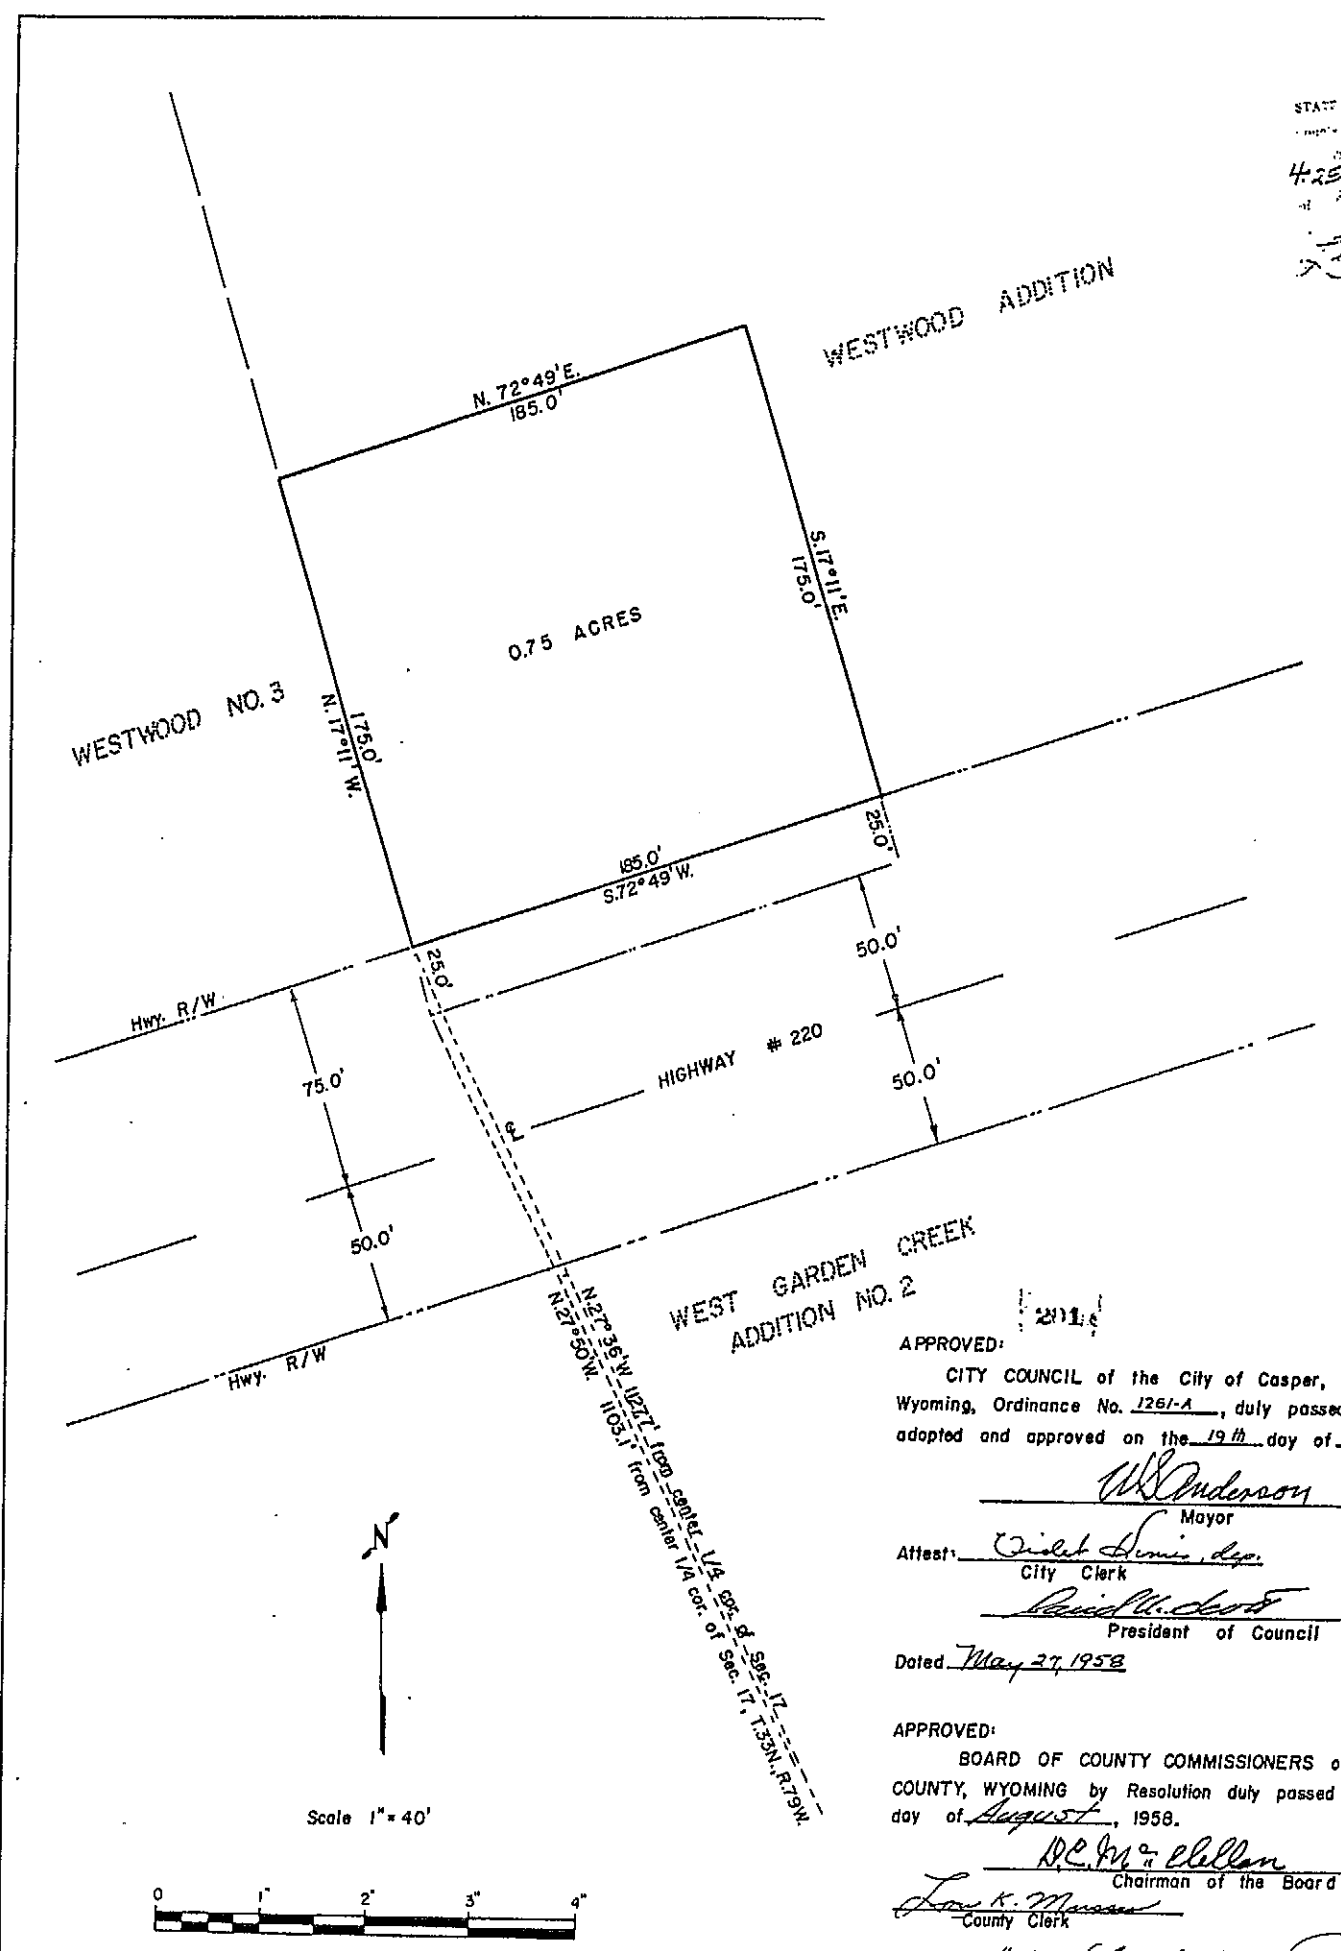

APPROVED: 2018  
CITY COUNCIL of the City of Casper,  
Wyoming, Ordinance No. 1261-A, duly passed,  
adopted and approved on the 19<sup>th</sup> day of MAY, 1958.

W. Anderson  
Mayor  
Attest: W. Lewis, dep.  
City Clerk  
David W. Davis  
President of Council  
Dated May 27, 1958

APPROVED:  
BOARD OF COUNTY COMMISSIONERS of NATRONA  
COUNTY, WYOMING by Resolution duly passed on the 5<sup>th</sup>  
day of August, 1958.  
R.C. McCallan  
Chairman of the Board  
Lawrence K. Mearns  
County Clerk

INSPECTED AND APPROVED 5<sup>th</sup> day of August, 1958  
County Surveyor

200  
CERTIFICATE of SURVEYOR

I, H. L. Worthington, hereby certify that the above plat correctly represents a survey of a tract in the SE 1/4 - NW 1/4 of Section 17, T.33N., R.79 W., 6th P.M., Natrona County, Wyoming, which was made by me on October 7, 1953.

H. L. Worthington  
H. L. Worthington - Wyo. Reg. No. 142  
Subscribed and sworn to before me this 12<sup>th</sup> day of May, 1958.  
John J. Jamison  
Notary Public  
My commission expires May 27, 1961.

175

172/198

PLAT OF  
**A & W ADDITION**  
 TO THE CITY OF CASPER  
 NATRONA COUNTY, WYOMING.

RECORDED IN BOOK 172 PAGE 198  
 FILED IN NATRONA COUNTY, WYOMING  
 MAY 27 1958  
 COUNTY CLERK

STATE OF WYOMING ) ss  
 COUNTY OF NATRONA )

This is to certify that the addition shown on the annexed plat is to be known as "A and W" Addition and more particularly described as follows:

BEGINNING at a point which is located N.27°36'W. 1127.7 feet distant from the center 1/4 of Section 17, T.33N., R.79 W., of 6th P.M., Natrona County, Wyoming, Thence from said point of beginning N.17°11'W 175.0' to a point; thence N.72°49'E. 185.0' to a point; thence S.17°11'E. 175.0' to a point; thence S.72°49'W. 185.0' to the point of beginning, is made with the free consent and in accordance with the desires of the undersigned owners and proprietors thereof:

*Louise D. Sheppard*  
 Louise D. Sheppard

*Ernest M. Sheppard*  
 Ernest M. Sheppard

199  
 LOUISE

On this 21 day of May, 1958, before me appeared LOUISE SHEPPARD and ERNEST M. SHEPPARD, husband and wife, and to me known to be the persons described in and who executed the foregoing instrument and acknowledged said instrument to be their free and voluntary act.

*Carlyon C. ...*  
 Notary Public

My commission expires January 5, 1961

CERTIFICATE OF SURVEYOR

I, H. L. Worthington, hereby certify that the above plat correctly represents a survey of a tract in the SE 1/4 - NW 1/4 of Section 17, T.33N., R.79 W., 6th P.M., Natrona County, Wyoming, which was made by me on October 7, 1953.

*H. L. Worthington*  
 H. L. Worthington - Wygo. Reg. No. 142


Subscribed and sworn to before me this 21 day of May, 1958.

*Notary Public*  
 My commission expires May 27, 1961.

STATE OF WYOMING  
 NATRONA COUNTY

425  
 198  
 172

WESTWOOD ADDITION

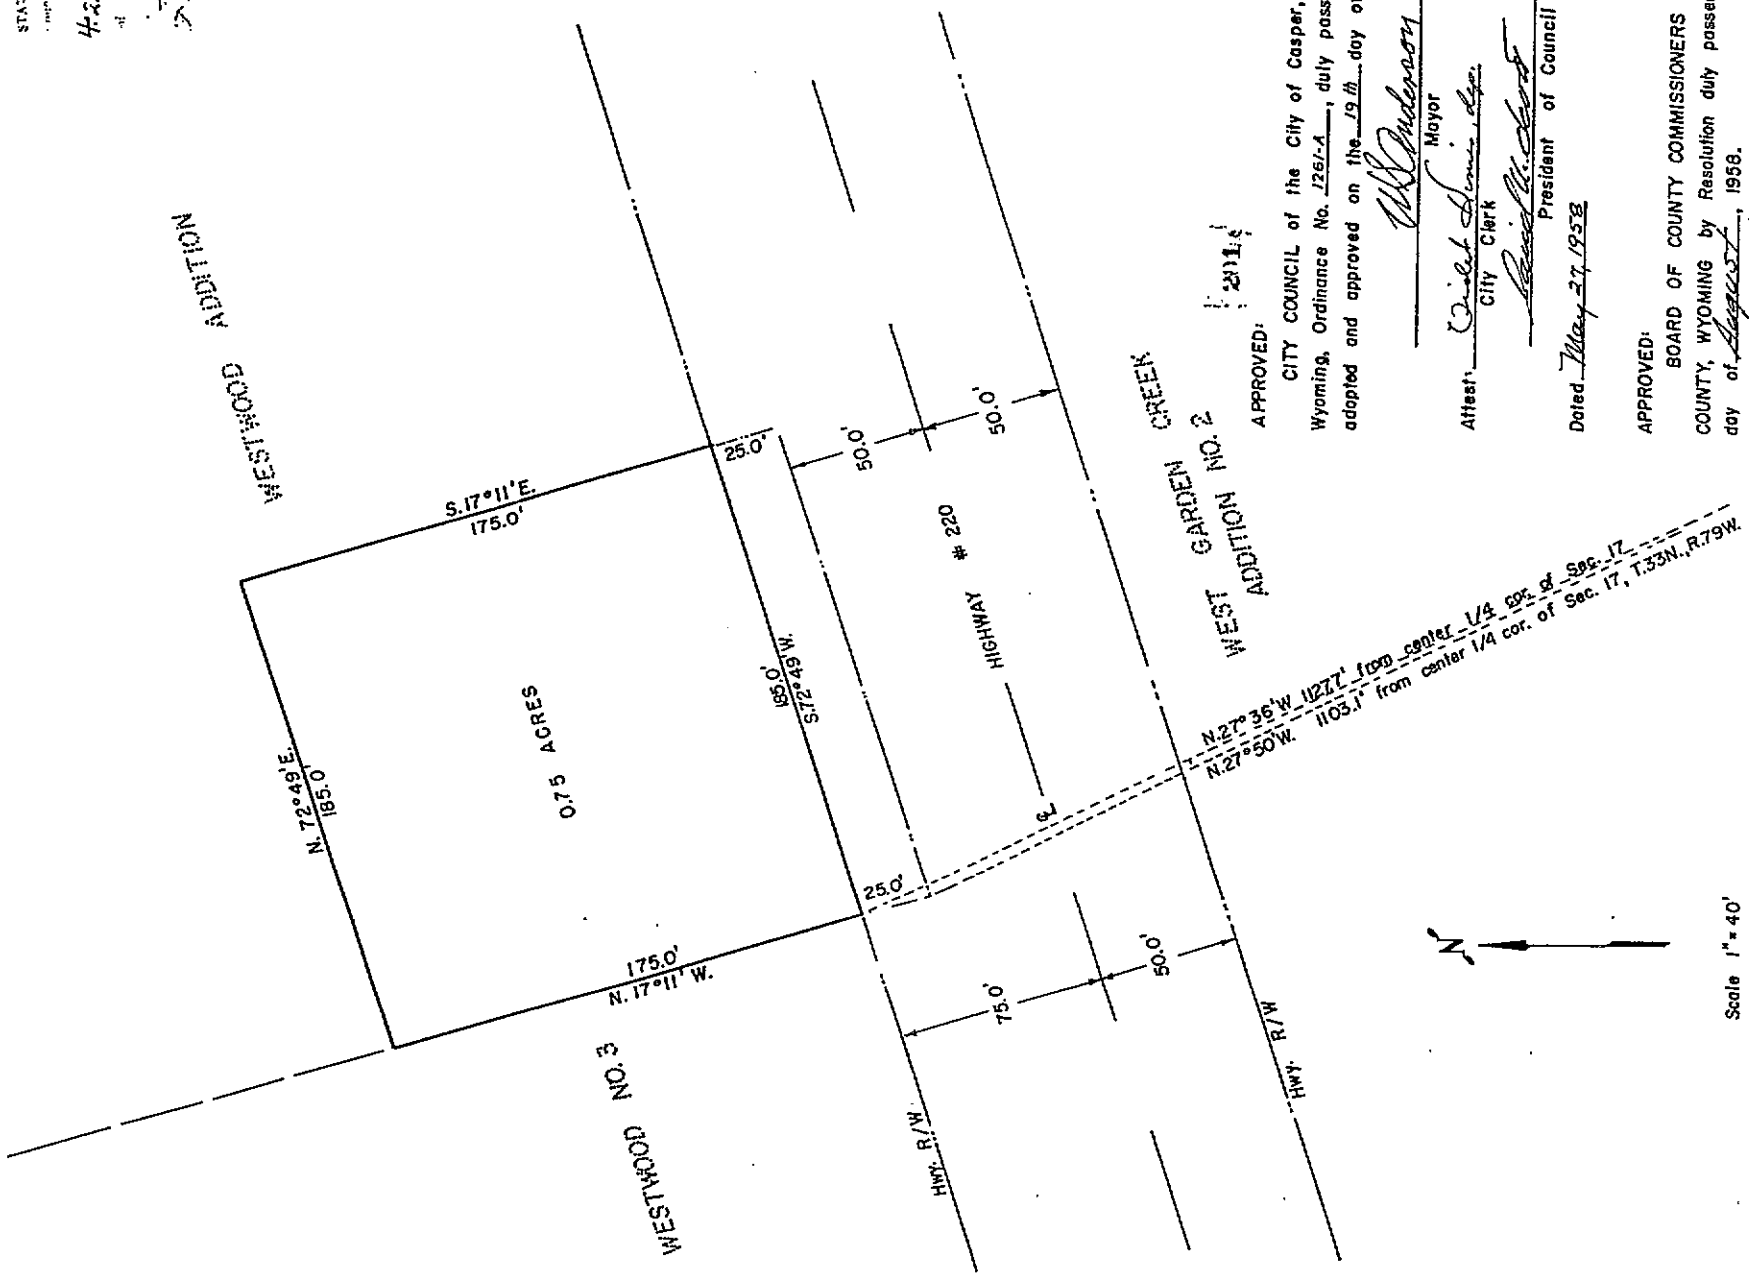

APPROVED:  
 CITY COUNCIL of the City of Casper,  
 Wyoming, Ordinance No. 1261-A, duly passed,  
 adopted and approved on the 19th day of MAY, 1958.

*W. Anderson*  
 Mayor

*City Clerk*  
 City Clerk

*President of Council*  
 President of Council

Dated May 27, 1958

APPROVED:  
 BOARD OF COUNTY COMMISSIONERS of NATRONA  
 COUNTY, WYOMING by Resolution duly passed on the 5th  
 day of August, 1958.

*Chairman of the Board*  
 Chairman of the Board

*County Clerk*  
 County Clerk

INSPECTED AND APPROVED 5th day of August 1958  
 County Surveyor

Scale 1" = 40'

