
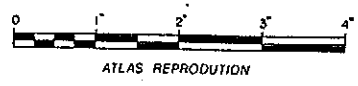


195/402

595

64

64

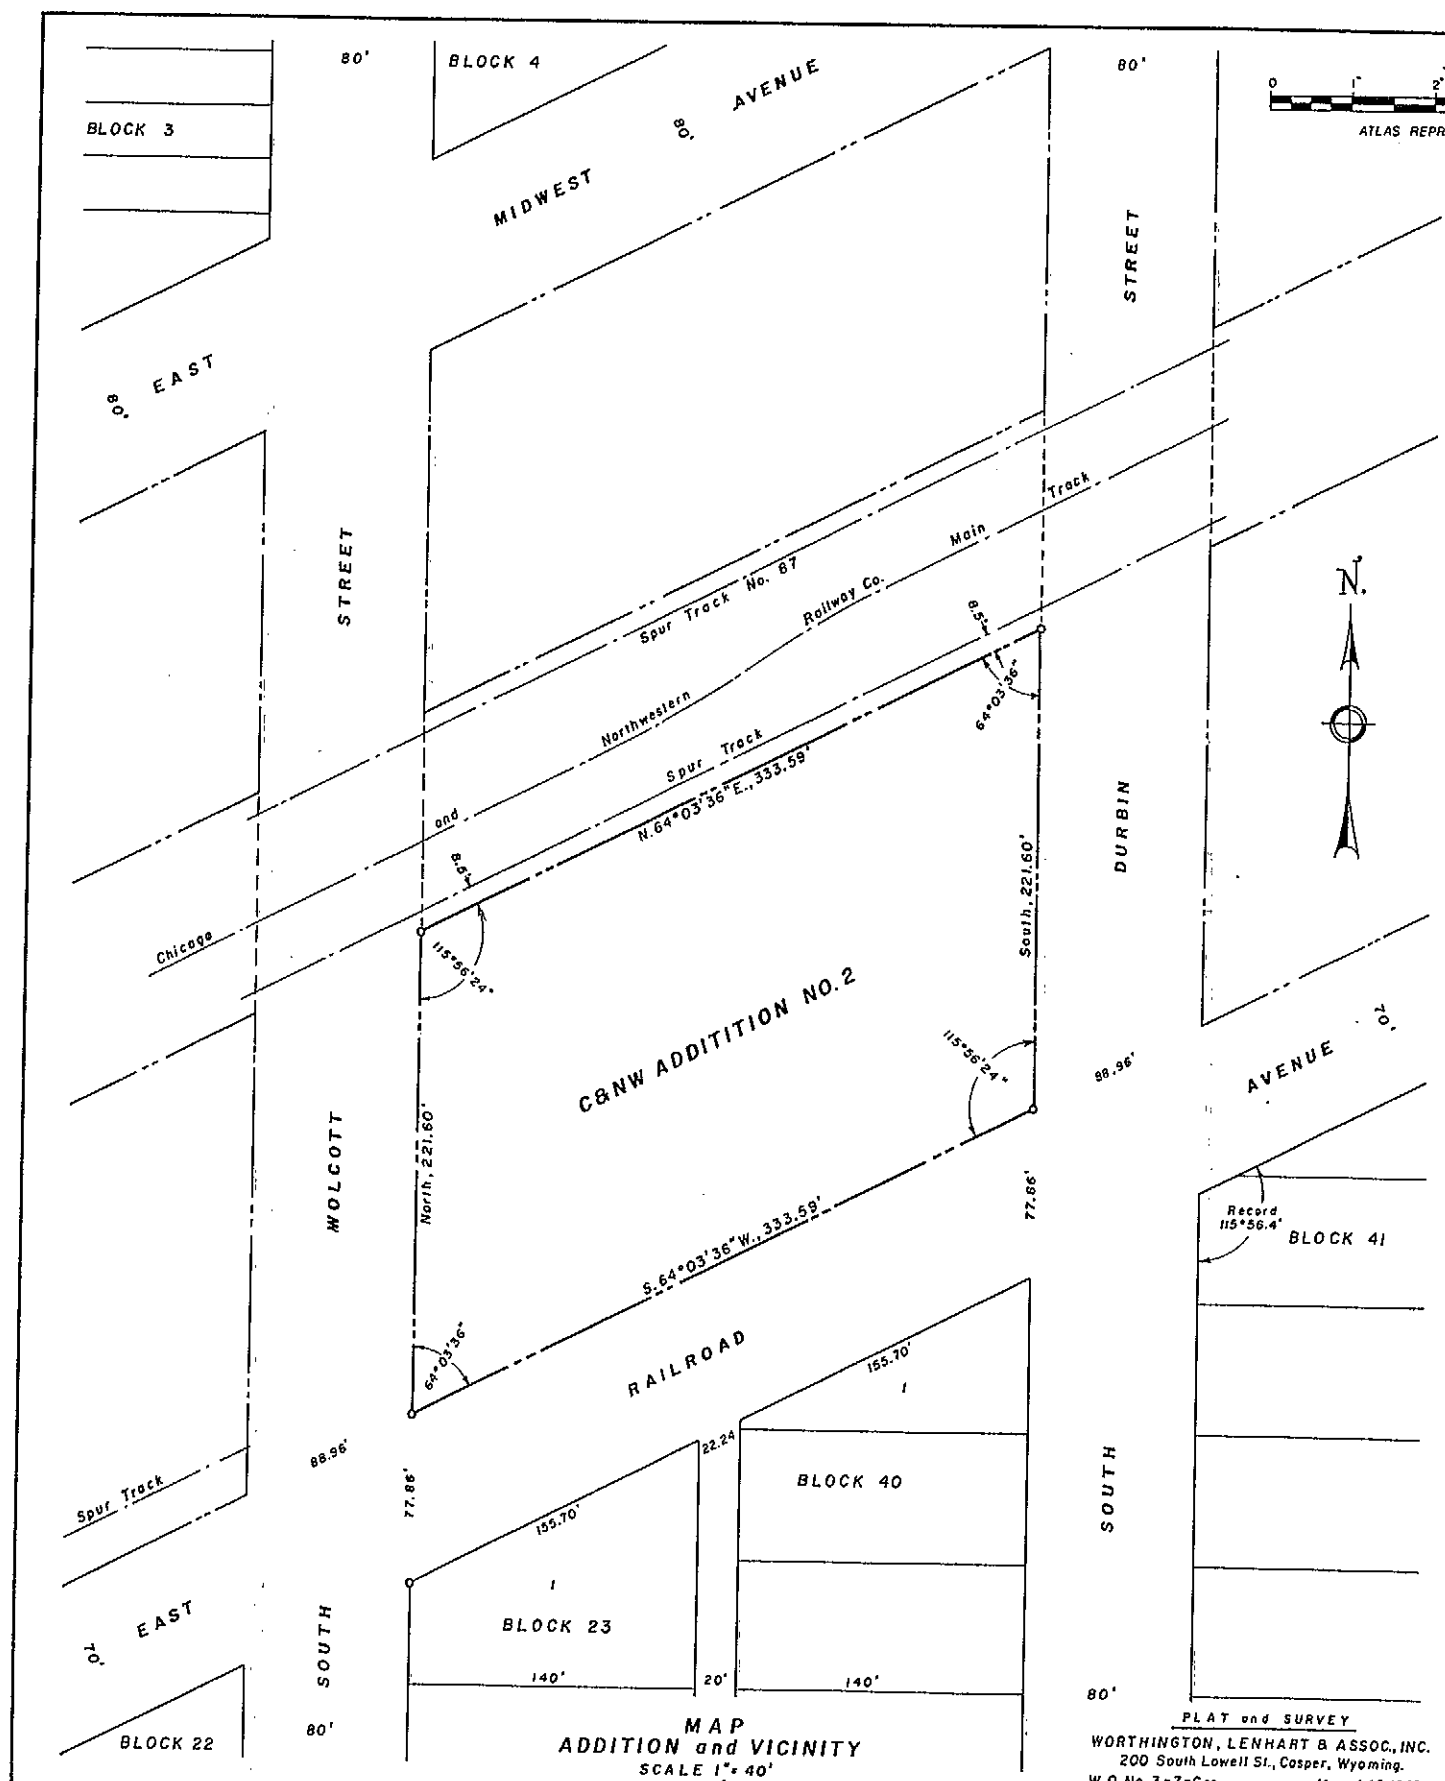

PLAT OF
C & NW ADDITION NO. 2
 TO THE CITY OF CASPER
 BEING A PORTION OF
 THE NW 1/4 NE 1/4, SECTION 9
 T. 33 N., R. 79 W., 6TH P. M.
 NATRONA COUNTY, WYOMING

May 9, 1963
 195

10,765 ac
 May 1963
 195

CERTIFICATE OF DEDICATION

STATE OF Wyoming
 COUNTY OF Fork
 This is to certify that the addition shown on the annexed plat is to be known as "C & NW ADDITION NO. 2" and more particularly described as follows:
 A Tract located in and being a portion of the NW 1/4 NE 1/4, Section 9, Township 33 North, Range 79 West of the 6th Principal Meridian, Natrona County, Wyoming; Beginning at the southwest corner of said Tract, which corner marks the point of intersection of the easterly line of South Wolcott Street with the northerly line of East Railroad Avenue and also located at North, 77.86 feet from the northwesterly corner of Block 23, City of Casper; Thence from said point of beginning, North, 221.60 feet along the easterly line of South Wolcott Street to the north west corner of said Tract; Thence N. 64° 03' 36" E., 333.59 feet, parallel to the centerline of a new existing railway spur track and as measured 8.50 feet southeasterly and perpendicularly thereto, to the north-easterly corner of said Tract and a point of intersection with the westerly line of South Durbin Street, City of Casper; Thence South, 221.60 feet along the westerly line of said South Durbin Street to the southeasterly corner of said Tract and a point of intersection with the northerly line of the foregoing East Railroad Avenue; Thence S. 64° 03' 36" W., 333.59 feet along the northerly line line of East Railroad Avenue to the southwesterly corner of said Tract and the point of beginning; The foregoing described Tract containing 66,474.5 square feet; (1.526 Acres)

is made with the free consent and in accordance with the desires of the undersigned owner and proprietor.
 ATTEST:
 BY: [Signature] SECRETARY
 CHICAGO AND NORTHWESTERN RAILWAY COMPANY
 BY: [Signature] CHIEF TITLE OFFICER

STATE OF Wyoming
 COUNTY OF Fork
 On this 19th day of March, 1963, before me personally appeared C. Anderson to me personally known, who, being by me duly sworn, did say that he is the President of Chicago and North Western Railway Company and that the seal affixed to said instrument is the corporate seal of said corporation, and that said instrument was signed and sealed on behalf of said corporation and said Chicago and North Western Railway Company acknowledged said instrument to be the free act and deed of said corporation.

My Commission expires October 5, 1963
[Signature]
 NOTARY PUBLIC

CERTIFICATE OF SURVEYOR

I, William G. Ladd, Professional Engineer and Land Surveyor of Casper, Wyoming, hereby certify that on March 13, 1963, a survey of C & NW ADDITION NO. 2 TO THE CITY OF CASPER, NATRONA COUNTY, WYOMING, situate in the NW 1/4 NE 1/4, Section 9, Township 33 North, Range 79 West, 6th P.M., was retraced by me as set forth by this plat. Said plat is true and correct to the best of my knowledge and belief and accurately describes said Addition and the monumenting of the same, all dimensions are expressed in feet and decimals thereof and bearings referred to the true meridian, said survey and plat is in conformance with Ordinance No. 1366-A, City of Casper, March 19, 1962.

Wyoming Registration No. 519, P.E. B.L.S. William G. Ladd
 Subscribed in my presence and sworn to before me this 15th day of March, 1963.
 My Commission expires May 27th, 1965.
[Signature]
 NOTARY PUBLIC

PLAT APPROVED

Approved by the Community Planning Commission of Casper, Wyoming this 3rd day of April, 1963, and forwarded to the City Council of Casper, Wyoming with the recommendation that said plat be approved.
 Vic Chairman: [Signature] Secretary: [Signature]
 Approved by the City Council, City of Casper, Wyoming, by Resolution (Ordinance) No. 62-17, duly passed, adopted and approved on the 1st day of April, 1963.
 ATTEST: [Signature] CITY CLERK BY: [Signature] MAYOR
 Inspected and approved on the 1 day of April, 1963. [Signature] CITY ENGINEER
 Approved by the Board of County Commissioners of Natrona County, Wyoming by Resolution duly passed on the 1st day of April, 1963.
 ATTEST: COUNTY CLERK, SECRETARY OF BOARD BY: [Signature] CHAIRMAN OF THE BOARD
 Inspected and approved on the 1st day of May, 1963. [Signature] COUNTY SURVEYOR

MAP
 ADDITION and VICINITY
 SCALE 1" = 40'

PLAT and SURVEY
 WORTHINGTON, LENHART & ASSOC., INC.
 200 South Lowell St., Casper, Wyoming.
 W. O. No. 3-7-C63 March 15, 1963

Filed for record in the Office of the County Clerk of Natrona County, Wyoming this 15th day of April, 1963.

68

68