

# DEMPSEY SUBDIVISION LOT SPLIT

## LOT 16

CERTIFICATE OF LOT SPLIT APPROVAL

STATE OF WYOMING }  
 COUNTY OF NATRONA } SS

I do hereby certify that this lot split has been examined by me and found to comply with the regulations for Natrona County, Wyoming, and is therefore approved for filing.

*Thomas A. Curran*  
 County Planner  
 Date: 5/4/95

*James P. Anderson*  
 County Surveyor  
 Date: 4-28-95

*James P. Anderson*  
 County Health Officer  
 Date: 7-12-95



563798

NATRONA CO. CLERK, WY  
 MARY ANN COLLINS  
 RECORDED 5/4

'95 JUL 12 AM 11 54

NOTE:  
 Recorded Data as shown on plat of Dempsey Subdivision, recorded Jan. 25, 1952; Book 139, p.355, Natrona County Clerks Office.

KNOW ALL MEN BY THESE PRESENTS, I, Don A. Davis do hereby state that I prepared this plat from an actual and accurate survey of the land and that the corner monuments shown thereon were properly placed under my supervision, in accordance with the Subdivision Regulations of Natrona County.

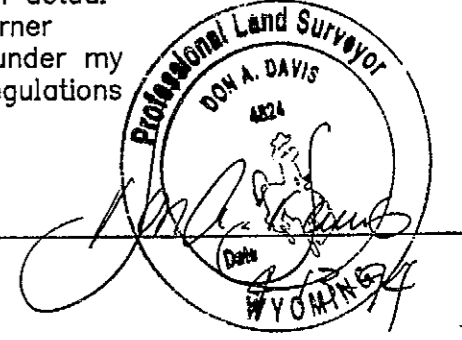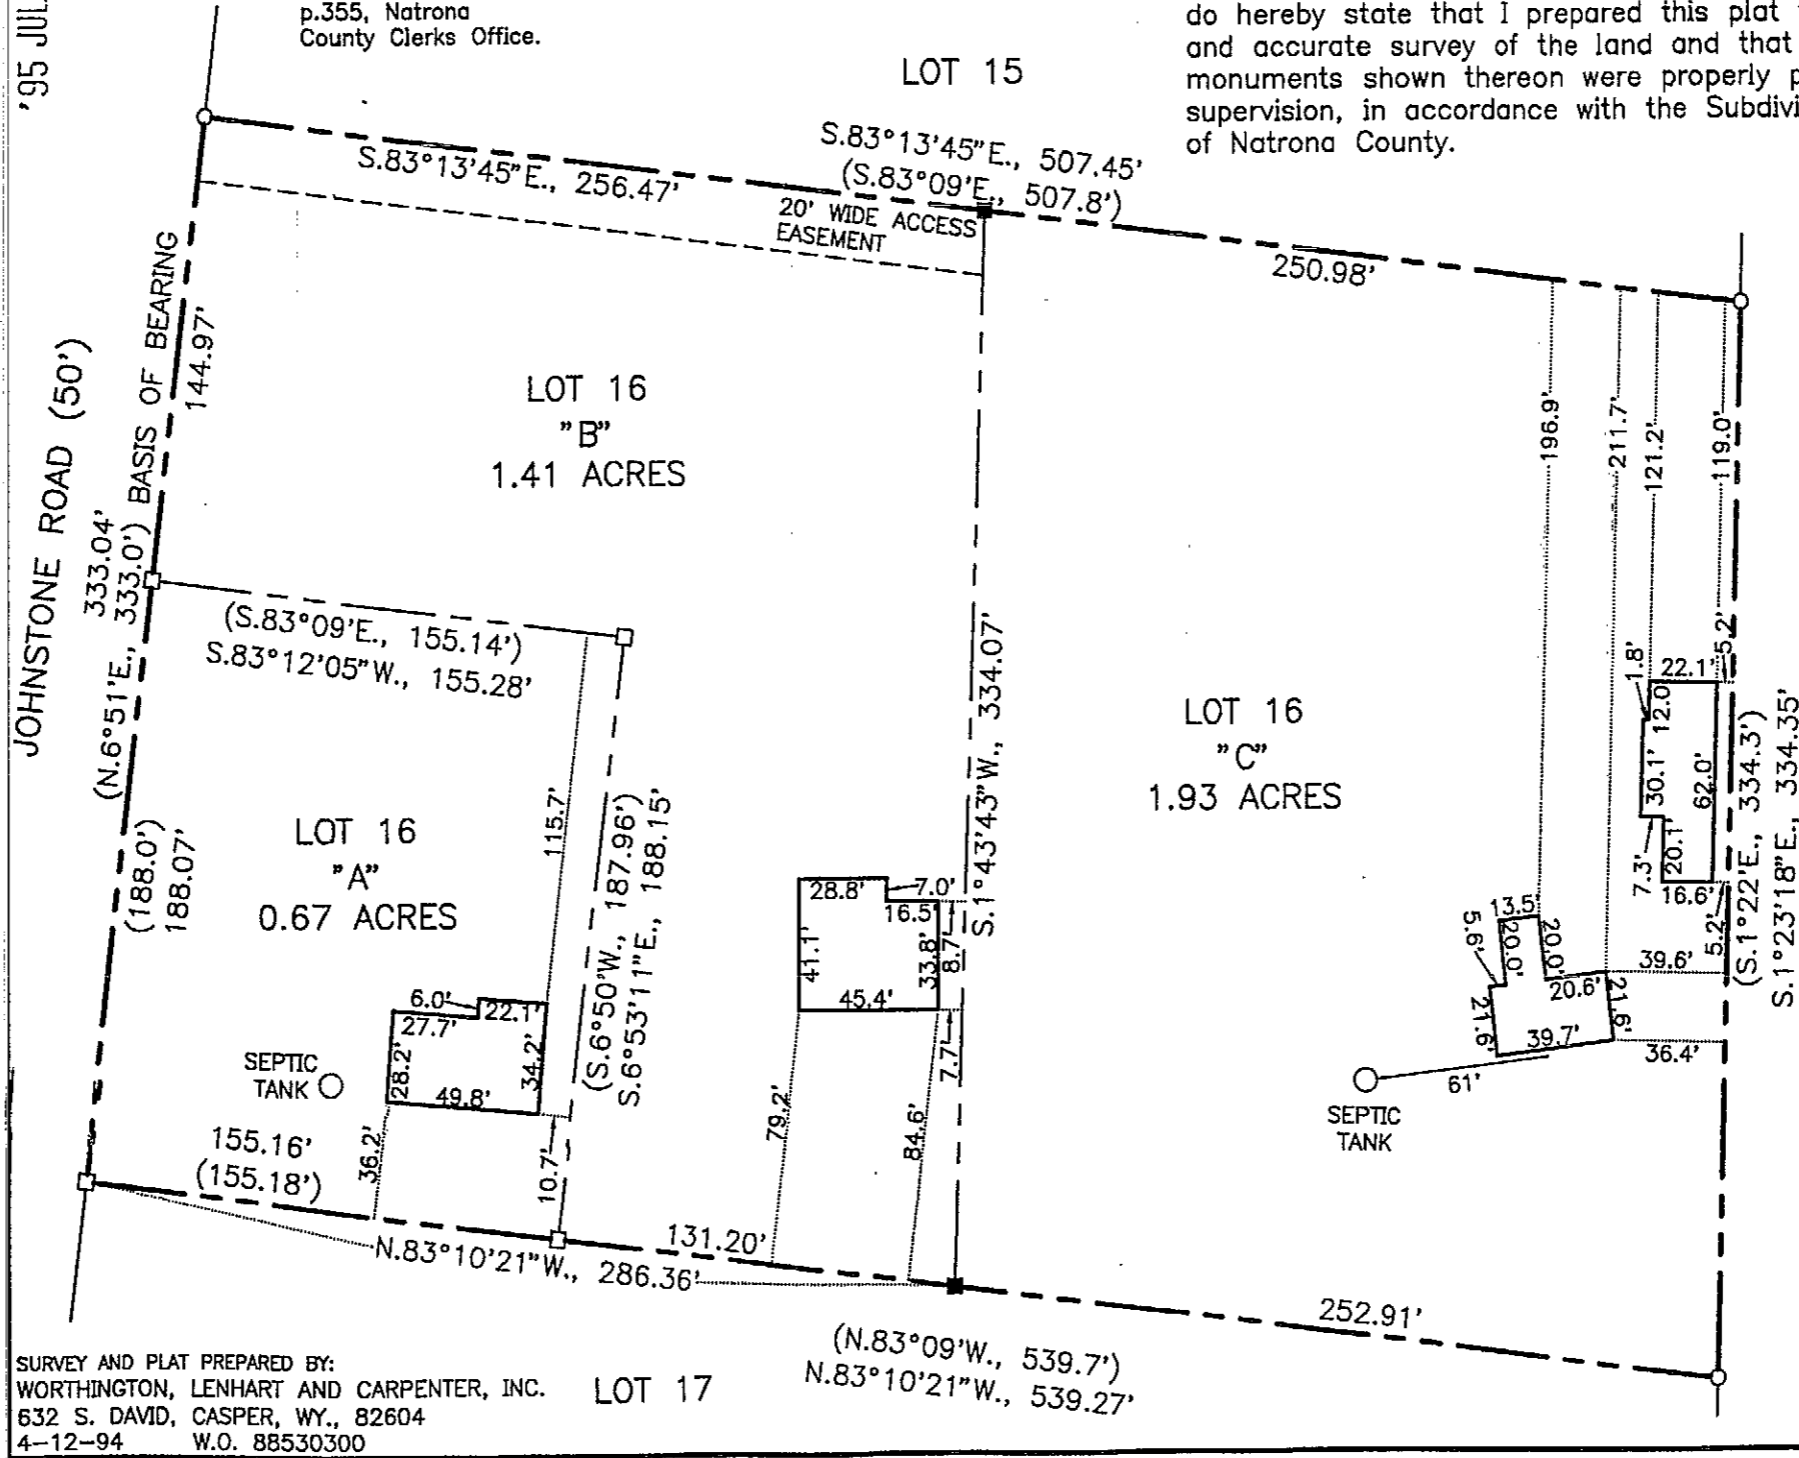

**LEGEND**

- RECOVERED IRON PIPE
- RECOVERED REBAR
- SET 5/8" REBAR WITH ALUM. CAP
- (333.0') RECORDED DATA
- 333.04' DATA THIS SURVEY

SURVEY AND PLAT PREPARED BY:  
 WORTHINGTON, LENHART AND CARPENTER, INC.  
 632 S. DAVID, CASPER, WY., 82604  
 4-12-94 W.O. 88530300