


139/355

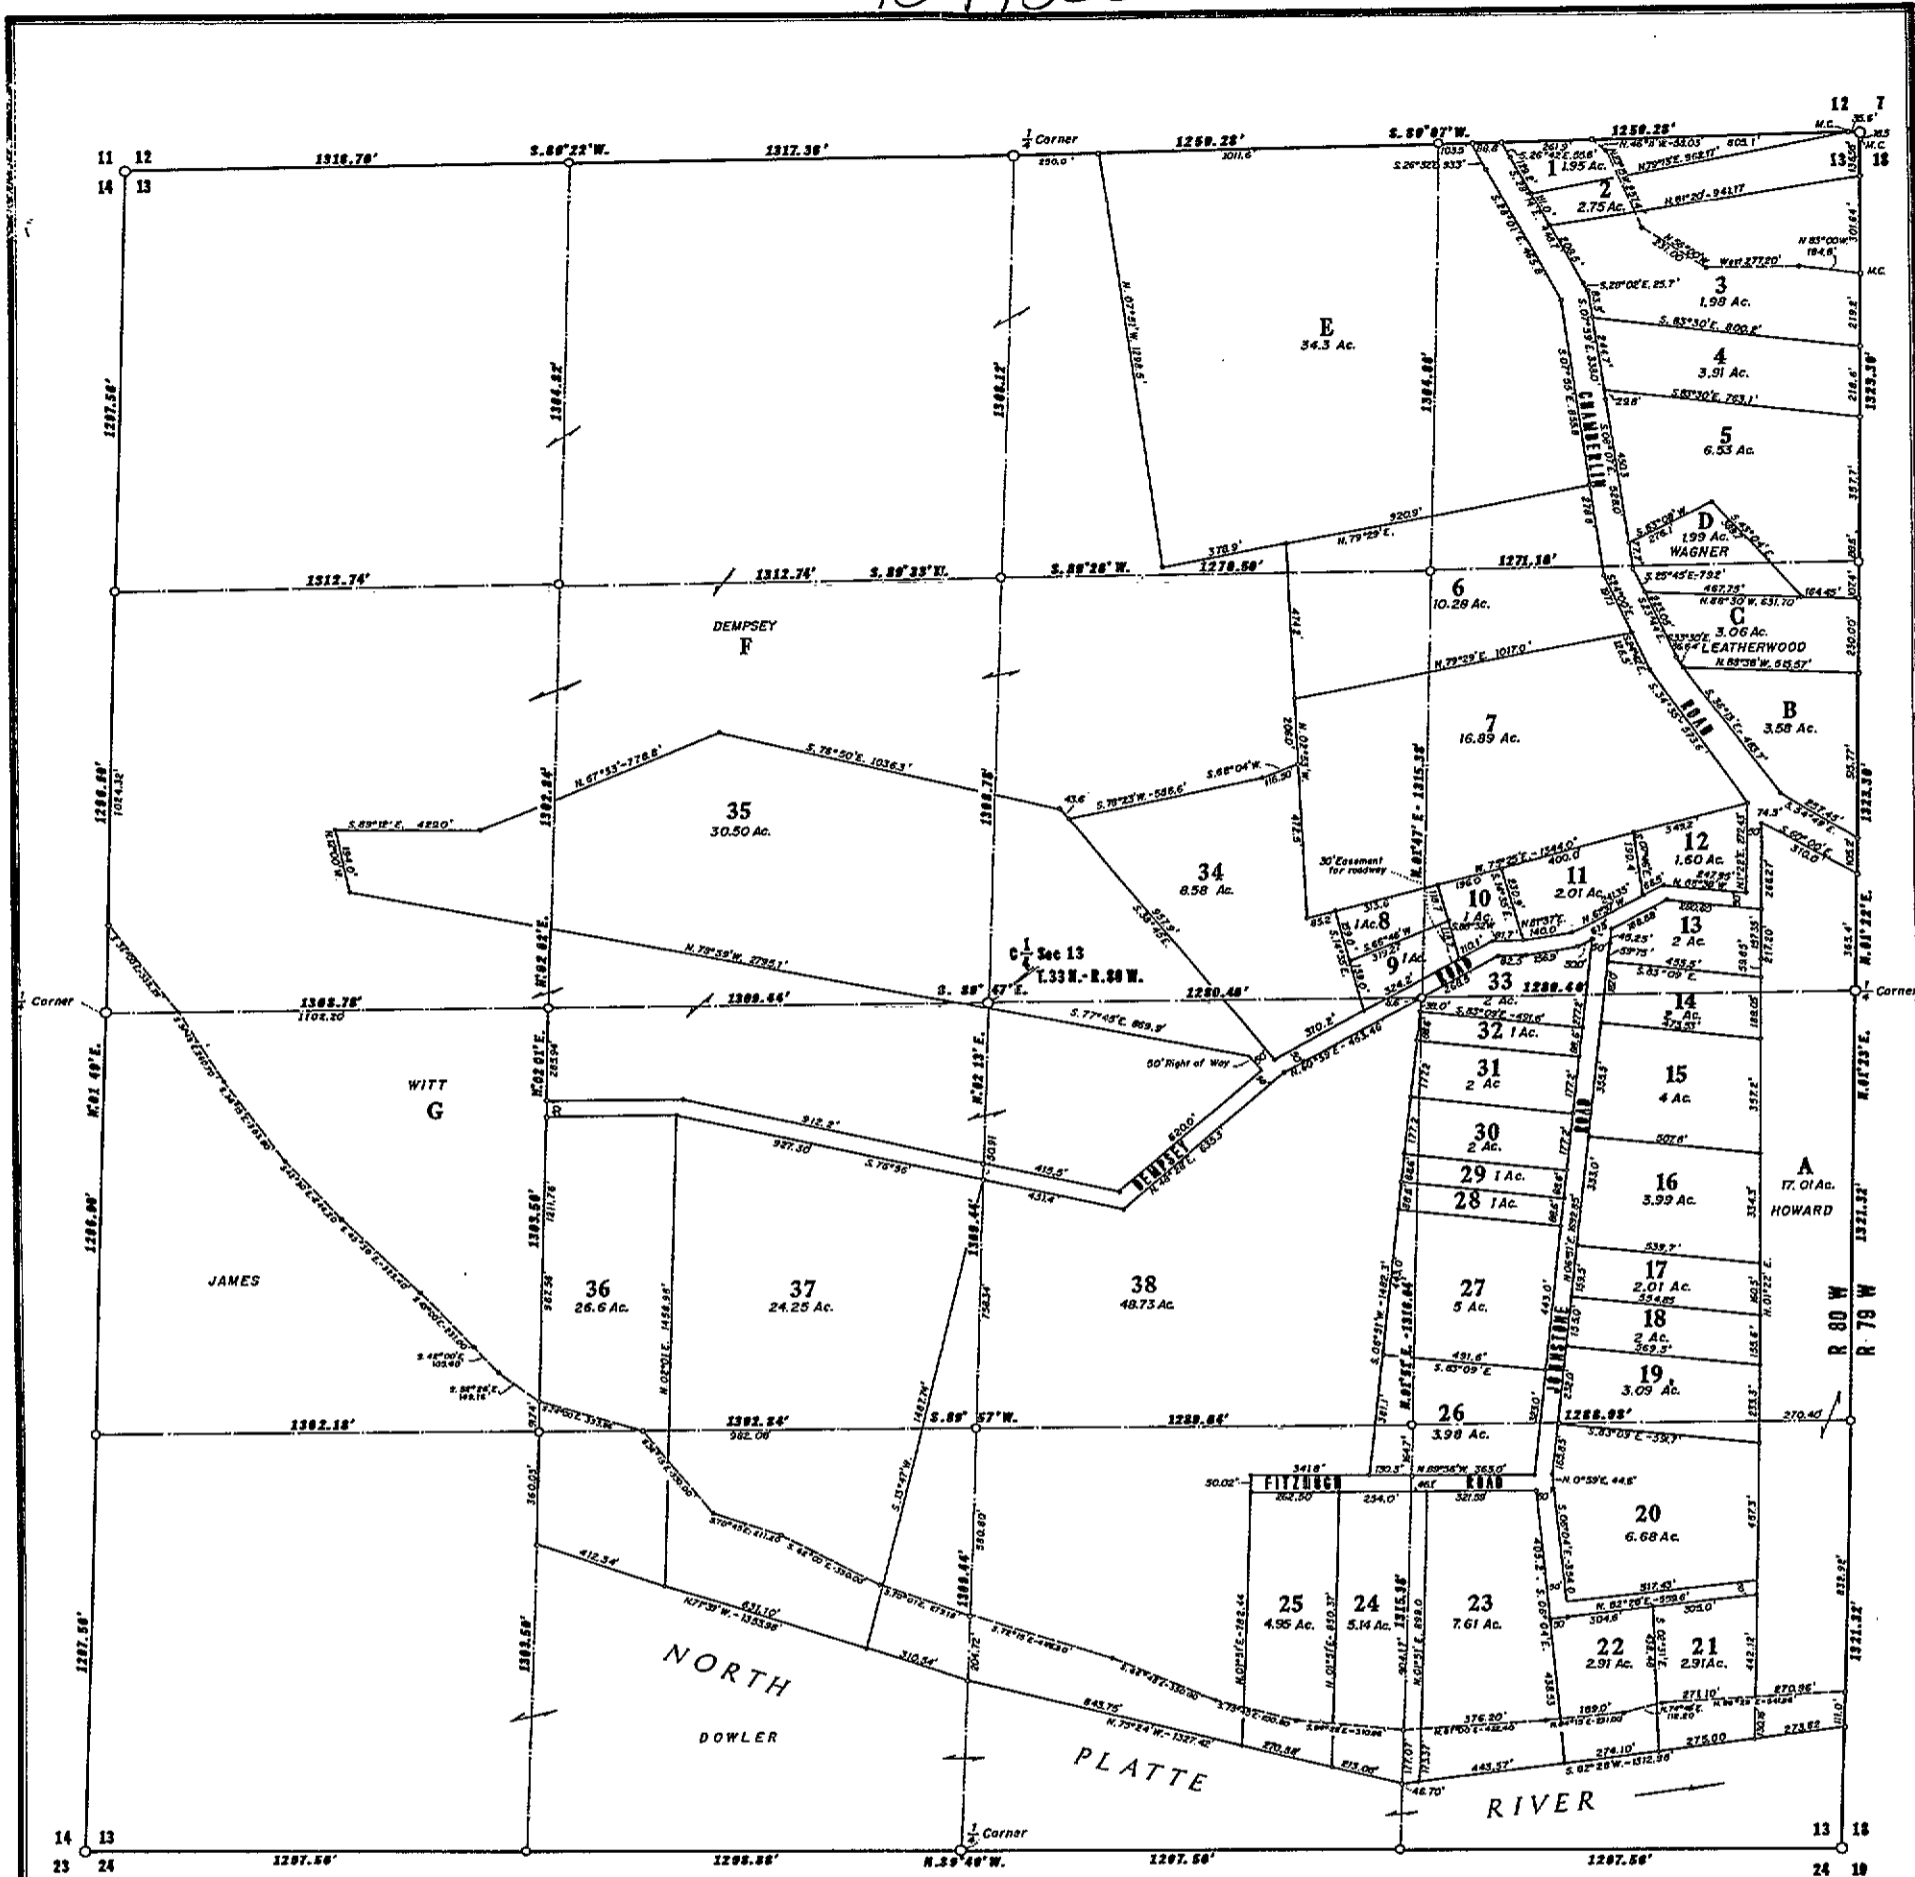

**SURVEYORS CERTIFICATE**

STATE OF WYOMING }  
COUNTY OF NATRONA } SS

This is to certify that this subdivision, designated The Dempsey Subdivision, comprises portions of Section 13, Township 33 North, Range 80 West, Sixth Principal Meridian, Natrona County, Wyoming, that this survey was made by us during April to October 1951 at the request of James H. Dempsey and Rose L. Johnson, that this plat shows our subdivision thereof into Lots numbered 1 to 39 consecutively, and also the excluded Tracts lettered A, B, C, D, E and F, that all Lot corners and Tract corners are marked by iron pipe; that all bearings, angles and distances as shown on the plat are true to the best of our knowledge and belief.

H. L. Worthington  
H. L. Worthington, Wyo. Reg. No. 142

E. C. Lenhart  
E. C. Lenhart, Wyo. Reg. No. 75

On January 23, 1952 before me appeared H. L. Worthington and E. C. Lenhart, to me personally known, who being by me first duly sworn, did depose and say that they are qualified surveyors duly licensed under the laws of the State of Wyoming and that they signed the foregoing instrument as their free and voluntary act and deed.

My commission expires February 19, 1955

Carline Worthington  
Notary Public

Approved: This 25 day of Jan, 1952 by the Board of County Commissioners.

Freeman Michie  
Freeman Michie, Chairman

Affest: Carl Thomas  
Carl Thomas, Clerk



**DEMPSEY SUBDIVISION**  
A SUBDIVISION OF PARTS  
OF  
SECTION 13, T.33 N., R. 80 W., 6<sup>th</sup> P.M.  
NATRONA COUNTY, WYOMING

SCALE: 1 inch = 200 feet

Inspected and approved: Albert H. Zill  
COUNTY SURVEYOR

STATE OF WYOMING }  
COUNTY OF NATRONA } SS

This instrument was filed for record of 11:00 O'clock A.M. on Jan. 25, 1952 and duly recorded in Book 139, Page 355.

Carl Thomas  
County Clerk and Co-Official Auditor of Deeds.  
NO. 450910

**DEDICATION**

STATE OF WYOMING }  
COUNTY OF NATRONA } SS

This is to certify that the above and foregoing subdivision of part of Section 13, Township 33 North, Range 80 West, Sixth Principal Meridian, Natrona County, Wyoming, sub-divided into Lots, as appears on the above map and plat, is with the free consent, and in accordance with the desires of the under-signed owners and proprietors, that the said plotted Lots shall be known as Dempsey Subdivision; that the roads shown on the above plat are hereby dedicated to the Public Use; that the Tracts lettered A, B, C, D, E, and F are not a part of this sub-division; that the owners and proprietors hereby release and waive all rights under and by virtue of the homestead laws of the State of Wyoming in the parts thus dedicated to Public Use.

Witness: Bill Christy

James Dempsey

Rose L. Johnson

My commission expires February 19, 1955

Carline Worthington  
Notary Public

On January 23, 1952 before me personally appeared James H. Dempsey and Rose L. Johnson to me known, to be the persons described in and who executed the foregoing instrument and acknowledged that they executed same as their free act and deed, including the release and waiver of the homestead.

My commission expires February 19, 1955

NOTE: This is a copy of the original Dempsey Subdivision Plat prepared for the convenience of the users. Every effort has been made to insure its accuracy, however errors may exist, please check against the original plat.

Last revision: 9-30