
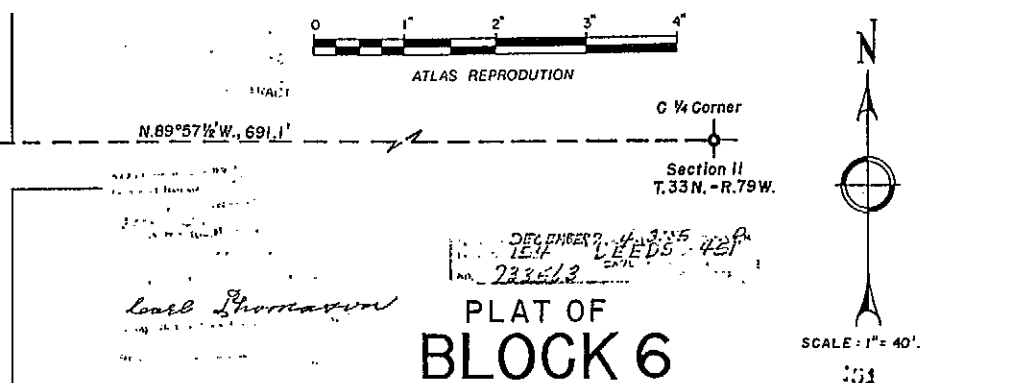


154/451

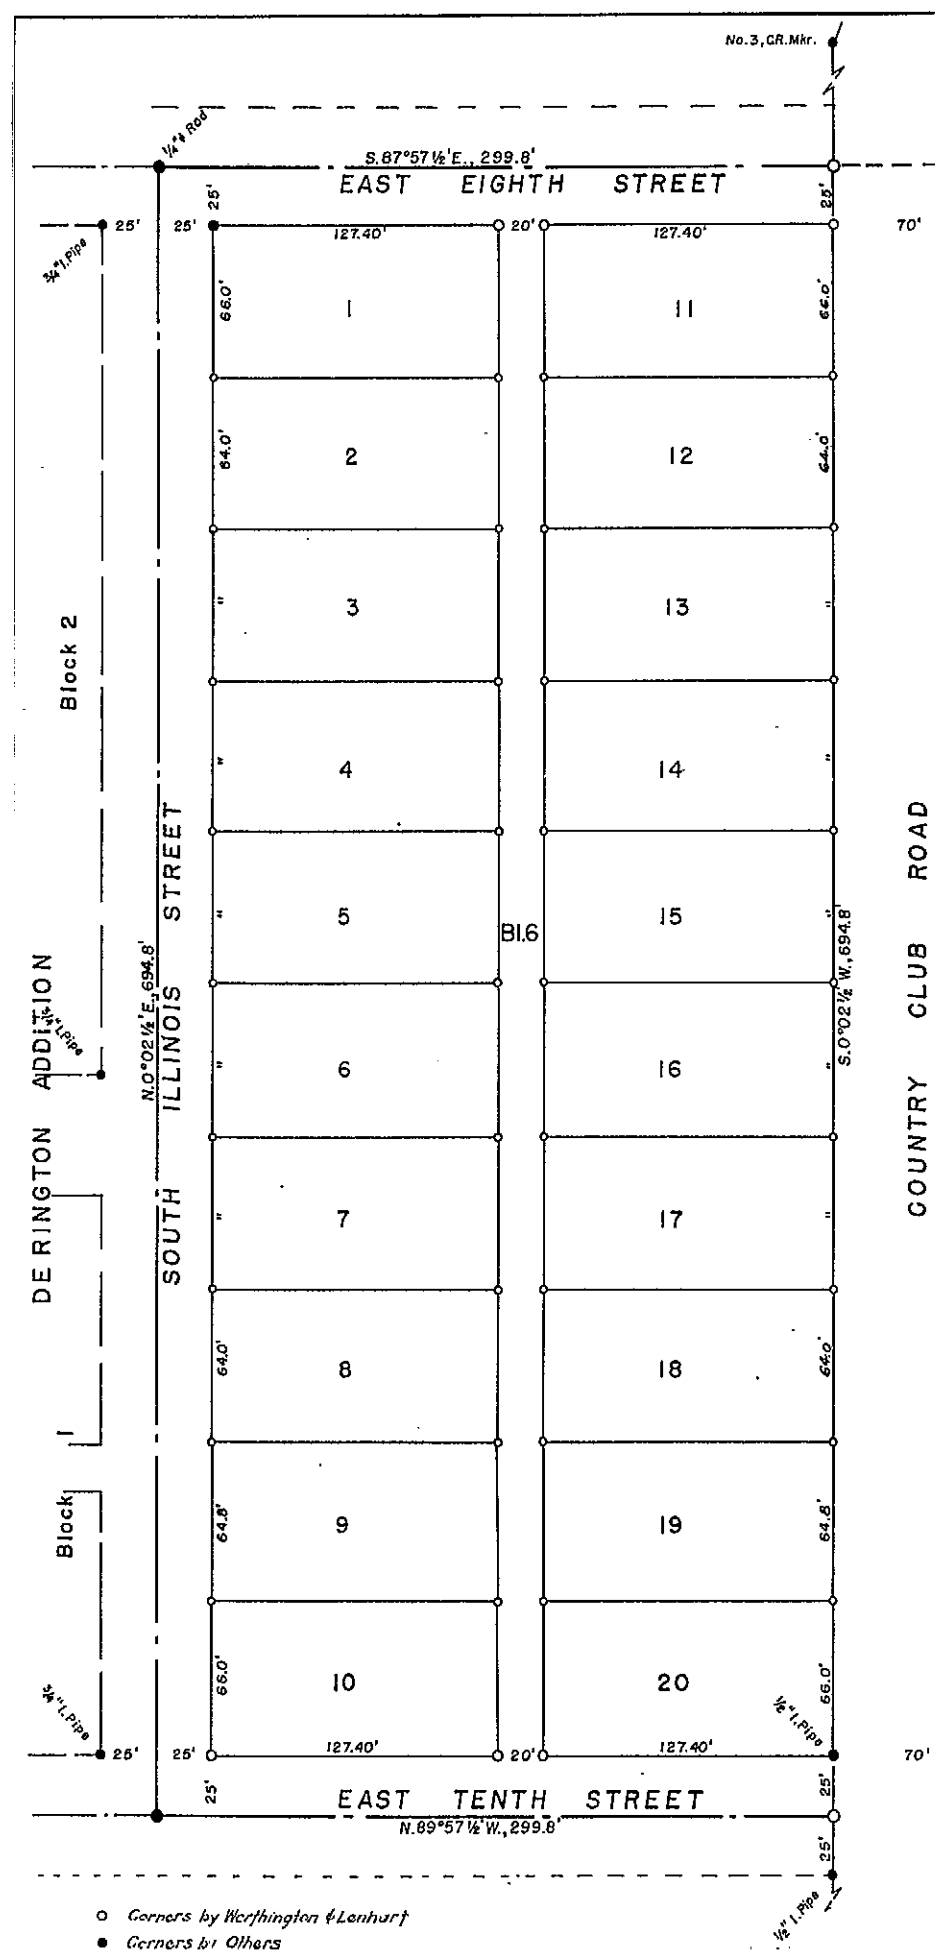

PLAT OF
BLOCK 6
DERINGTON ADDITION
TO THE CITY OF CASPER
 A SUBDIVISION OF A PORTION OF THE
 NE⁴SW⁴, SECTION II of T. 33 N., R. 79 W., 6th P.M.
 NATRONA COUNTY, WYOMING.

CERTIFICATE OF DEDICATION
 Arch M. Sellery and Lucille M. Sellery do hereby certify that the foregoing subdivision of that portion of the NE⁴SW⁴, of Section II, T. 33 N., R. 79 W. of the 6th Principal Meridian, Natrona County, Wyoming, said tract being more particularly described as follows:
 Beginning at a point on the westerly line of the Country Club Road and the northerly line of said NE⁴SW⁴, Section II, distant N. 89° 57' 1/2\"/>

Arch M. Sellery Husband
Lucille M. Sellery Wife

STATE OF WYOMING SS
 COUNTY OF NATRONA SS
 On this 20 day of September, 1954, before me personally appeared ARCH M. SELLERY and LUCILLE M. SELLERY, to me known to be the persons described in and who executed the foregoing instrument, and acknowledged that they executed the same as their free acts and deeds.

Given under my hand and notarial seal the day and year in this certificate first above written.
 My commission expires on the 1 day of July, 1955

Robert F. Pichel
 Notary Public

CERTIFICATE OF SURVEYORS
 STATE OF WYOMING SS
 COUNTY OF NATRONA SS
 We, H.L. Worthington and E.C. Lenhart of Casper, Wyoming, do hereby certify that this map was made from notes taken during an actual survey made on July 27th and 28th, 1954, and said plat correctly represents BLOCK 6, DERINGTON ADDITION TO THE CITY OF CASPER and the subdivision thereof. Each lot bears its respective number and all Streets, Lots and Alleys are well and accurately staked, all dimensions being expressed in feet and decimals thereof and that said survey is correct to the best of our knowledge and belief.

E.C. Lenhart E.C. Lenhart, Wyo. Reg. No. 75
H.L. Worthington H.L. Worthington, Wyo. Reg. No. 142

Subscribed in my presence and sworn to before me this 10 day of August, 1954.
 My commission expires on the 19 day of February, 1955.

Carlina Worthington
 Notary Public

APPROVED

Board of County Commissioners, Natrona County, Wyoming, by Resolution duly passed on the 21 day of September, 1954.
Fremont Michie
 Chairman of Board.

City Council of the City of Casper, Wyoming by Ordinance No. 1124 duly passed, adopted and approved on the 22 day of September, 1954.
James J. Leach
 Mayor
Walter M. Harrison
 President of Council.
Bernard B. ...
 City Clerk.

Attest: *Leola Peterson*
 County Clerk.

Inspected and Approved *Alfred M. Zittel*
 County Surveyor

○ Corners by Worthington & Lenhart
 ● Corners by Others