


T.33N. R.80W.

SEC. 35 SEC. 36

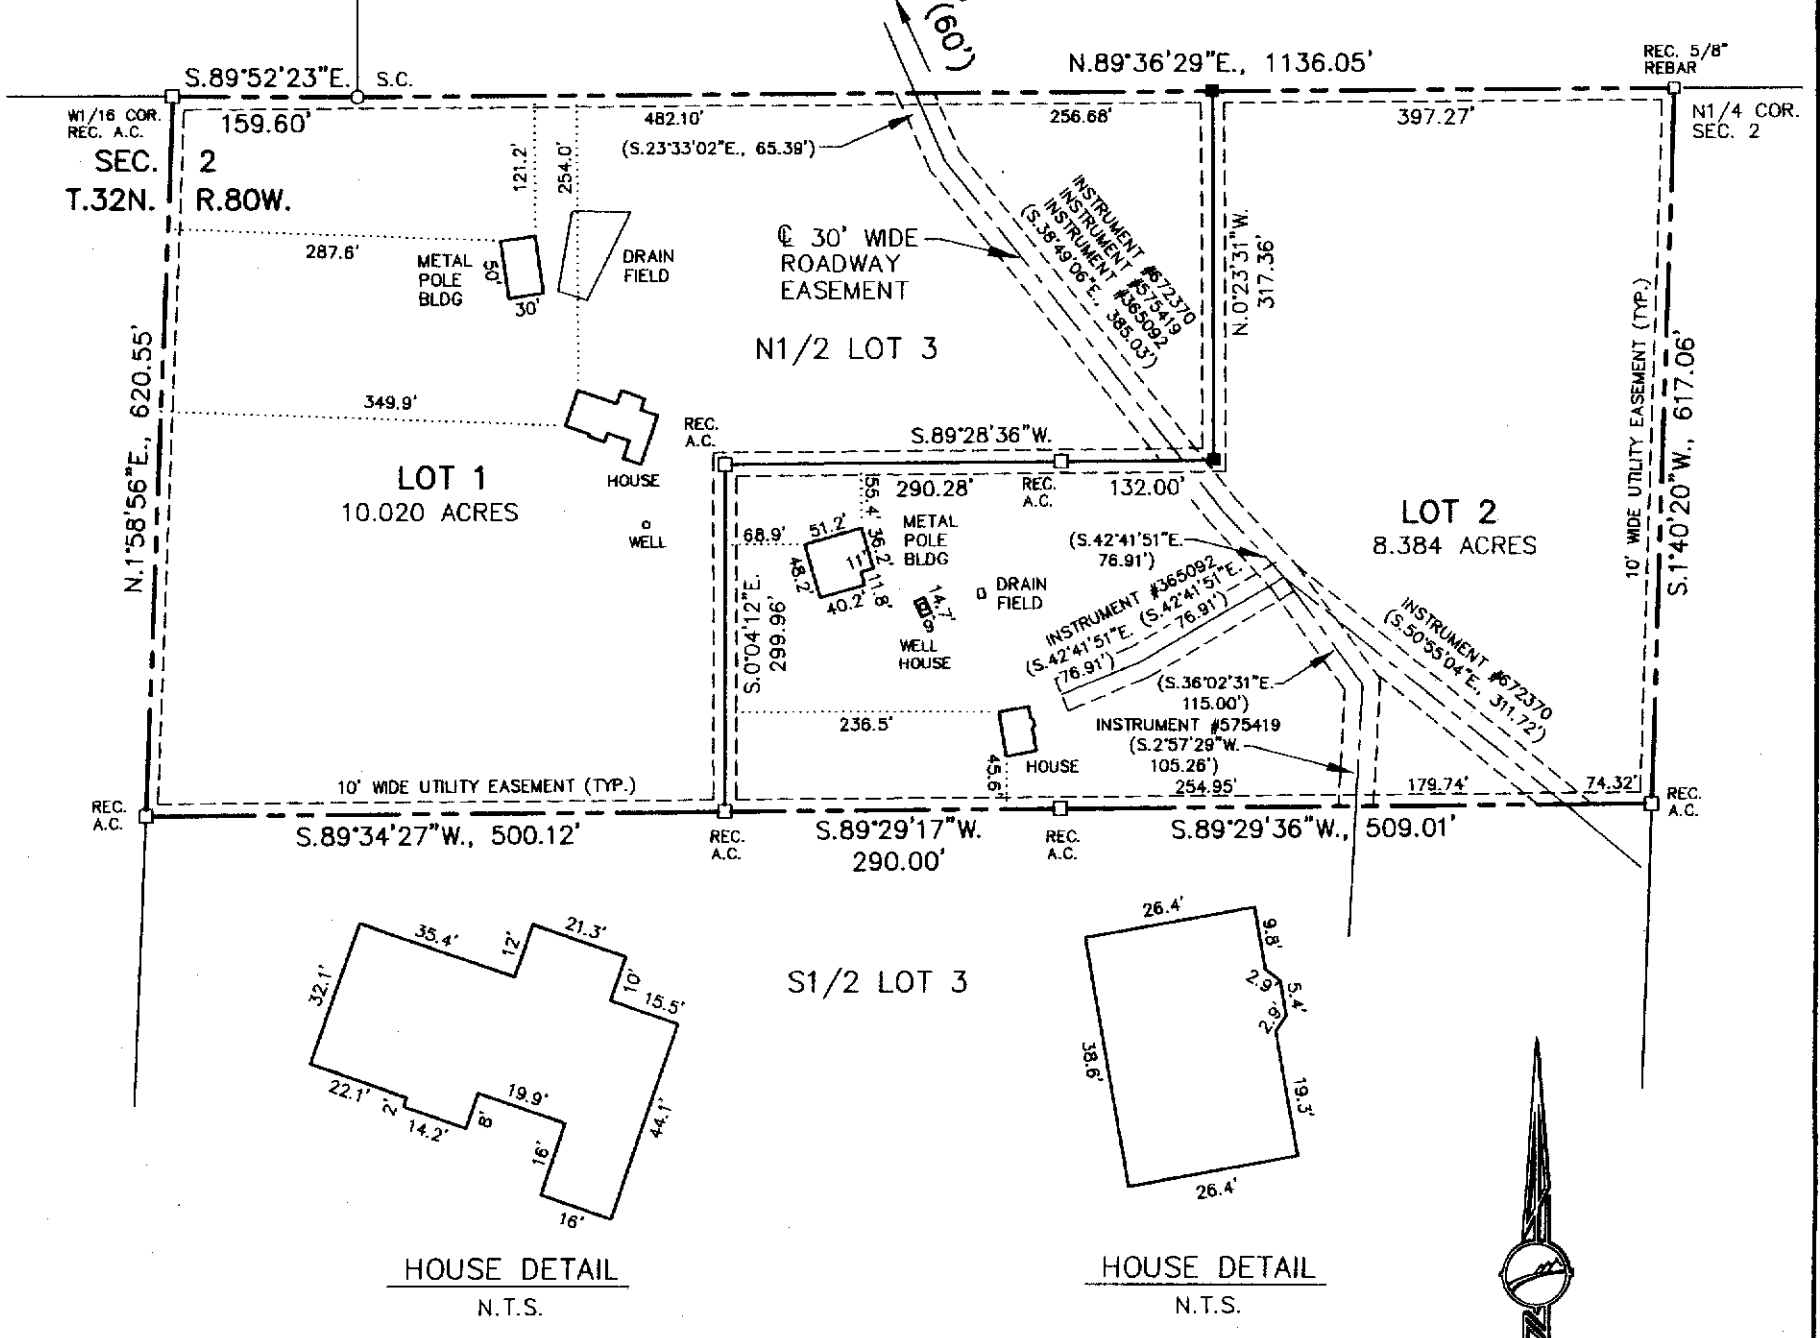

CERTIFICATE OF APPROVAL

STATE OF WYOMING } ss
COUNTY OF NATRONA }

I, do hereby certify that this record of survey has been examined by me and found to comply with the regulations for Natrona County, Wyoming, and is therefore approved for recording.

[Signatures]
COUNTY DEVELOPMENT DIRECTOR/DATE COUNTY SURVEYOR/DATE COUNTY HEALTH OFFICER/DATE

Filed for record in the office of the county clerk of Natrona County, Wyoming on this 9th day of June, 2011.

[Signature]
COUNTY CLERK

My term of office expires
January 5, 2015



CERTIFICATE OF SURVEYOR

I, Steve M. Castle, a registered professional land surveyor, License No. 6010, do hereby certify that this plat was made from notes taken during an actual survey made by me or under my direct supervision during the month of April, 2011 and that this plat, to the best of my knowledge and belief, correctly and accurately represents said survey.



LEGEND

- RECOVERED GLO BRASS CAP
- RECOVERED CORNER (AS NOTED)
- SET 5/8" REBAR WITH ALUMINUM CAP
- (N.89°49'14"E., 184.79') RECORD
- (N.89°49'14"E., 184.79') MEASURED
- EASEMENT
- SUBDIVISION BOUNDARY



NATRONA COUNTY CLERK, WY
Renea Vitto Recorded: JF
Jun 9, 2011 01:48:26 PM
Pages: 1 Fee: \$50.00
NATRONA COUNTY PLANNING

CERTIFICATE OF OWNER

Randy L. Elliott, Todd Arlen Romso and Elizabeth Ann Romso, owners, hereby certify that the above or foregoing subdivision, Elliott Simple Subdivision, being all of the N1/2 Lot 3, Section 2, Township 32 North, Range 80 West of the Sixth Principal Meridian, Natrona County, Wyoming as it appears on this plat is with the free consent and in accordance with the desires of the above named and undersigned owners and proprietors of said lands, the name of said subdivision shall be "ELLIOTT SIMPLE SUBDIVISION", dated at Casper, Wyoming this 3/27 day of MAY, 2011.

[Signatures]
RANDY L. ELLIOTT, OWNER
TODD ARLEN ROMSO, OWNER
ELIZABETH ANN ROMSO, OWNER


ACKNOWLEDGEMENTS

STATE OF WYOMING } ss
COUNTY OF NATRONA }

The foregoing instrument was acknowledged before me by Randy L. Elliott, Owner, on this 27th day of MAY, 2011.

Witness my hand and official seal.

My commission expires: JUNE 9, 2013

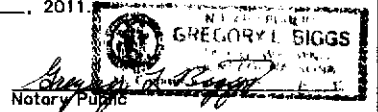

STATE OF WYOMING } ss
COUNTY OF NATRONA }

The foregoing instrument was acknowledged before me by Todd Arlen Romso and Elizabeth Ann Romso, Owners, on this 3/27 day of MAY, 2011.

Witness my hand and official seal.

My commission expires: JUNE 9, 2013



PLAT OF
ELLIOTT SIMPLE SUBDIVISION
BEING ALL OF THE N1/2 LOT 3,
SECTION 2, TOWNSHIP 32 NORTH, RANGE 80 WEST
SIXTH PRINCIPAL MERIDIAN
NATRONA COUNTY, WYOMING



ENGINEERING • SURVEYING • PLANNING
200 PRONGHORN, CASPER, WY. 82601
W.D. NO.: 14184 DATE: 5-26-11 FILE NAME: ELLIOTT 14184