


(FORMERLY THE HUSKY TRUCK STOP TRACT)
FLYING J TRAVEL PLAZA ADDITION

PART OF THE SE1/4 OF THE SW1/4 SECTION 1, T33N, R79W.
SIXTH PRINCIPAL MERIDIAN, U. S. SURVEY
CITY OF CASPER, NATRONA COUNTY, WYOMING
OCTOBER, 1991

RECORDED May 18 1992 AT 2:32 O'CLOCK PM
INSTRUMENT NO. 507224
NATRONA COUNTY CLERK
CASPER, WYOMING

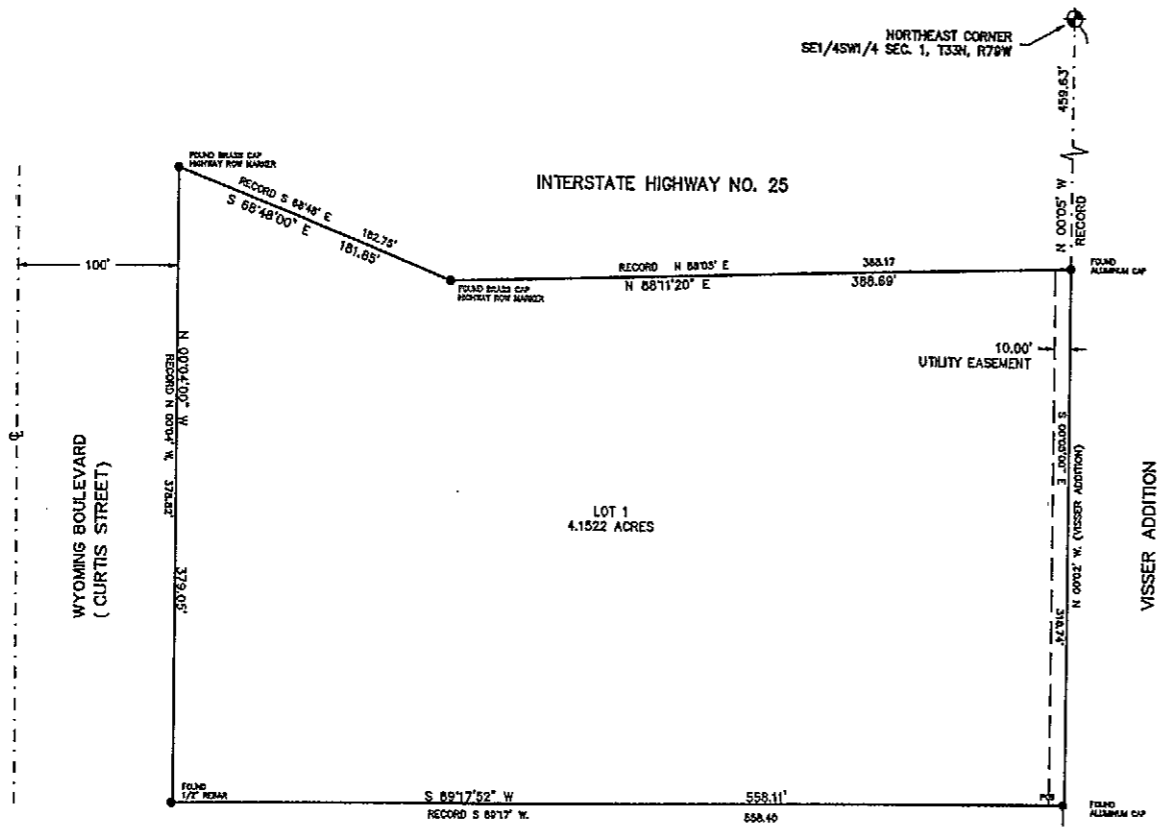

CERTIFICATE OF DEDICATION

STATE OF UTAH }
COUNTY OF BOX ELDER } SS

THE UNDERSIGNED, BIG WEST OIL, INC.
A UTAH CORPORATION, DO HEREBY CERTIFY THAT THEY ARE THE OWNERS AND PROPRIETORS OF THE FOLLOWING DESCRIBED TRACT OF LAND:

A TRACT OF LAND SITUATE IN THE SOUTHEAST QUARTER OF THE SOUTHWEST QUARTER OF SECTION 1, TOWNSHIP 33 NORTH, RANGE 79 WEST, SIXTH PRINCIPAL MERIDIAN, U. S. SURVEY, CITY OF CASPER, NATRONA COUNTY, WYOMING, MORE PARTICULARLY DESCRIBED AS FOLLOWS:

COMMENCING AT THE SOUTH QUARTER CORNER OF SAID SECTION 1; THENCE NORTH 00°05'00" WEST 542.30 FEET ALONG THE EAST LINE OF SAID SOUTHWEST QUARTER OF SECTION 1 TO THE SOUTHEAST CORNER OF SAID TRACT OF LAND, THE TRUE POINT OF BEGINNING;

THENCE SOUTH 89°17'52" WEST 558.11 FEET (RECORD S 89°17' W., 558.40 FEET) TO A POINT ON THE EASTERLY LINE OF CURTIS STREET;
THENCE NORTH 00°04'00" WEST 379.05 FEET (RECORD N 00°04' W., 378.82 FEET) ALONG SAID EASTERLY LINE OF CURTIS STREET TO A POINT ON THE SOUTHERLY LINE OF INTERSTATE HIGHWAY NO. 25;
THENCE SOUTH 68°48'00" EAST 181.85 FEET (RECORD S 68°48' E., 182.75 FEET) ALONG SAID SOUTHERLY LINE OF INTERSTATE HIGHWAY NO. 25;
THENCE NORTH 88°11'20" EAST 388.69 FEET (RECORD N 88°05' E., 388.17 FEET) ALONG SAID SOUTHERLY LINE OF INTERSTATE HIGHWAY NO. 25 TO THE INTERSECTION OF THE EAST LINE OF SAID SOUTHWEST QUARTER OF SECTION 1 WITH SAID SOUTHERLY LINE OF INTERSTATE HIGHWAY NO. 25, AND FROM WHICH POINT THE NORTHEAST CORNER OF SAID SOUTHWEST QUARTER OF THE SOUTHWEST QUARTER OF SECTION 1 BEARS NORTH 00°05'00" WEST 459.63 FEET;
THENCE SOUTH 00°05'00" EAST 318.74 FEET ALONG THE WESTERLY LINE OF LOT 2, VISSER ADDITION TO THE POINT OF BEGINNING.

THE ABOVE DESCRIBED TRACT OF LAND CONTAINS 4.1522 ACRES. THE BASIS OF BEARING IS THE EAST LINE OF SAID SOUTHWEST QUARTER OF THE SOUTHWEST QUARTER OF SECTION 1, CALLED NORTH 00°05'00" WEST.

AND THAT THEY DO HEREBY SUBDIVIDE THE ABOVE DESCRIBED TRACT OF LAND INTO ONE LOT AS SHOWN ON THIS PLAT;
THAT THEY DO HEREBY GRANT EASEMENTS AS SHOWN ON THIS PLAT;
THAT THE NAME OF THE SUBDIVISION SHALL BE "FLYING J TRAVEL PLAZA ADDITION", CITY OF CASPER, NATRONA COUNTY, WYOMING;
AND THAT THIS SUBDIVISION IS MADE WITH THE FREE CONSENT AND DESIRE OF THE UNDERSIGNED OWNERS AND PROPRIETORS OF SAID LAND.

BIG WEST OIL, INC.

BY: J. Phillip Adams
ITS: EXECUTIVE VICE PRESIDENT

ATTEST: [Signature]
NOTARY PUBLIC

THE FOREGOING CERTIFICATE WAS ACKNOWLEDGED BEFORE ME BY J. Phillip Adams, THIS 27th DAY OF Sept, 1991.

WITNESS BY HAND AND OFFICIAL SEAL
[Signature]
NOTARY PUBLIC

MY COMMISSION EXPIRES: 5-28-93

NATRONA COUNTY SURVEYOR

APPROVED BY THE COUNTY SURVEYOR OF THE COUNTY OF NATRONA, WYOMING, THIS 16th DAY OF January, 1992.

[Signature]
NATRONA COUNTY SURVEYOR

CASPER CITY ENGINEER

APPROVED BY THE CITY ENGINEER OF THE CITY OF CASPER, WYOMING, THIS 10th DAY OF JANUARY, 1992.

[Signature]
CASPER CITY ENGINEER

COMMUNITY PLANNING COMMISSION

APPROVED BY THE COMMUNITY PLANNING COMMISSION OF CASPER, WYOMING, THIS 22 DAY OF October, 1991, AND FORWARDED TO THE CITY COUNCIL OF CASPER, WYOMING WITH RECOMMENDATION FOR APPROVAL.

[Signature]
SECRETARY

[Signature]
COMMISSION CHAIRMAN

CITY OF CASPER

Resolution
APPROVED BY THE CITY COUNCIL OF THE CITY OF CASPER, WYOMING, BY ORDINANCE NO. 92-72, DULY PASSED, ADOPTED AND APPROVED THIS 15th DAY OF April, 1992.

[Signature]
MAYOR

[Signature]
ATTEST: CITY CLERK

CERTIFICATE OF SURVEYOR

STATE OF UTAH }
COUNTY OF MORGAN } SS

I, WILLIAM L. HOLYOAK, OF MORGAN, UTAH, HEREBY CERTIFY THAT THIS PLAT WAS MADE FROM NOTES TAKEN DURING ACTUAL SURVEYS MADE UNDER MY DIRECTION DURING AUGUST AND SEPTEMBER, 1991, AND THAT IT CORRECTLY AND ACCURATELY REPRESENTS SAID SURVEY, AND THAT BOUNDARY CORNERS ARE IN PLACE AS NOTED BY EACH

[Signature]
WILLIAM L. HOLYOAK, PE & RLS
WYOMING REGISTRATION NO. 679


THE FOREGOING CERTIFICATE WAS ACKNOWLEDGED BEFORE ME BY WILLIAM L. HOLYOAK THIS 27th DAY OF September, 1991.
WITNESS MY HAND AND OFFICIAL SEAL

[Signature]
NOTARY PUBLIC
MY COMMISSION EXPIRES July 17, 1992

NATRONA COUNTY CLERK

FILED FOR RECORD IN THE OFFICE OF THE COUNTY CLERK OF NATRONA COUNTY, WYOMING, THIS 16th DAY OF May, 1992.

[Signature]
NATRONA COUNTY CLERK

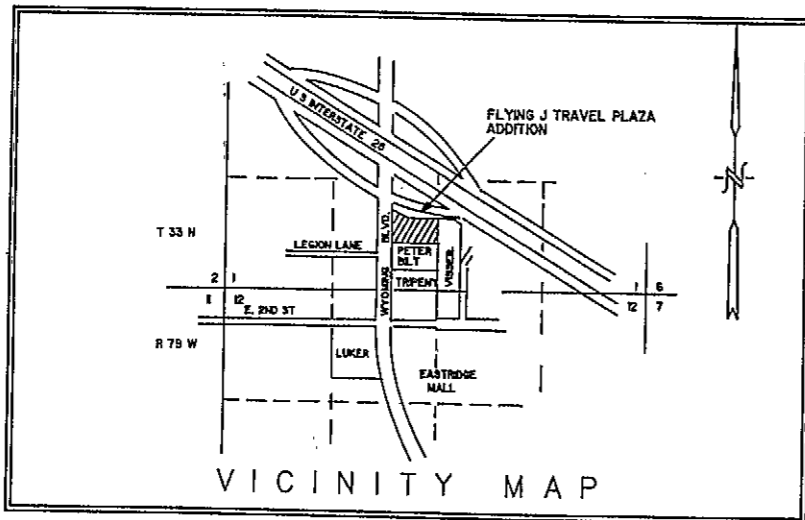

SCALE 1"=50'

CLOSURE ERROR:
N 43°17'14" E, 0.0097

MONUMENT IN PLACE
SOUTH QUARTER CORNER
SECTION 1, T33N, R79 W.

BASIS OF BEARING
SECTION 1, T33N, R79 W.

MOUNTAIN ENGINEERING
2300 WEST OLD HIGHWAY ROAD
MORGAN, UTAH 84050
TEL (801) 829-3747 829-3620

REVISIONS	COMMENTS
DATE	BY

REGISTERED LAND SURVEYOR
WILLIAM L. HOLYOAK
679
STATE OF WYOMING
9-20-91

DESIGNED BY:
W. HOLYOAK
DRAWN BY:
W. HOLYOAK
DATE:
SEPTEMBER, 1991

FLYING J TRAVEL PLAZA ADDITION
PART OF THE SE1/4 SW1/4 SEC. 1, T33N, R79W.
SIXTH PRINCIPAL MERIDIAN, U. S. SURVEY
CITY OF CASPER, NATRONA COUNTY, WYOMING

FLYING J TRAVEL PLAZA ADDITION
PART OF THE SE1/4 SW1/4 SEC. 1, T33N, R79W.
SIXTH PRINCIPAL MERIDIAN, U. S. SURVEY
CITY OF CASPER, NATRONA COUNTY, WYOMING

DRAWING NO.
ME 91-87
SHEET 1 OF 1
FILE: "FLYING J"

R.M.T. properties Incorporated
ATTORNEY Biquid 0180.