



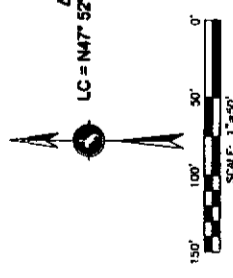

# FINAL PLAT FRESCA SUBDIVISION NO. 3

BEING A VACATION AND REPLAT OF  
TRACT C FRESCA SUBDIVISION  
LOT 3 AND BLOCK 2 CASPAR'S CROSSING AT TOPAZ  
LOT 3 AND BLOCK 2 WESTSIDE COMMUNITY AT TOPAZ PHASE 1  
SITUATED IN THE N1/2 OF THE SW1/4 OF SECTION 12,  
TOWNSHIP 33 NORTH, RANGE 80 WEST, 6TH P.M.,  
TOWN OF MILLS, NATRONA COUNTY, WYOMING

## SHEET 2 OF 2

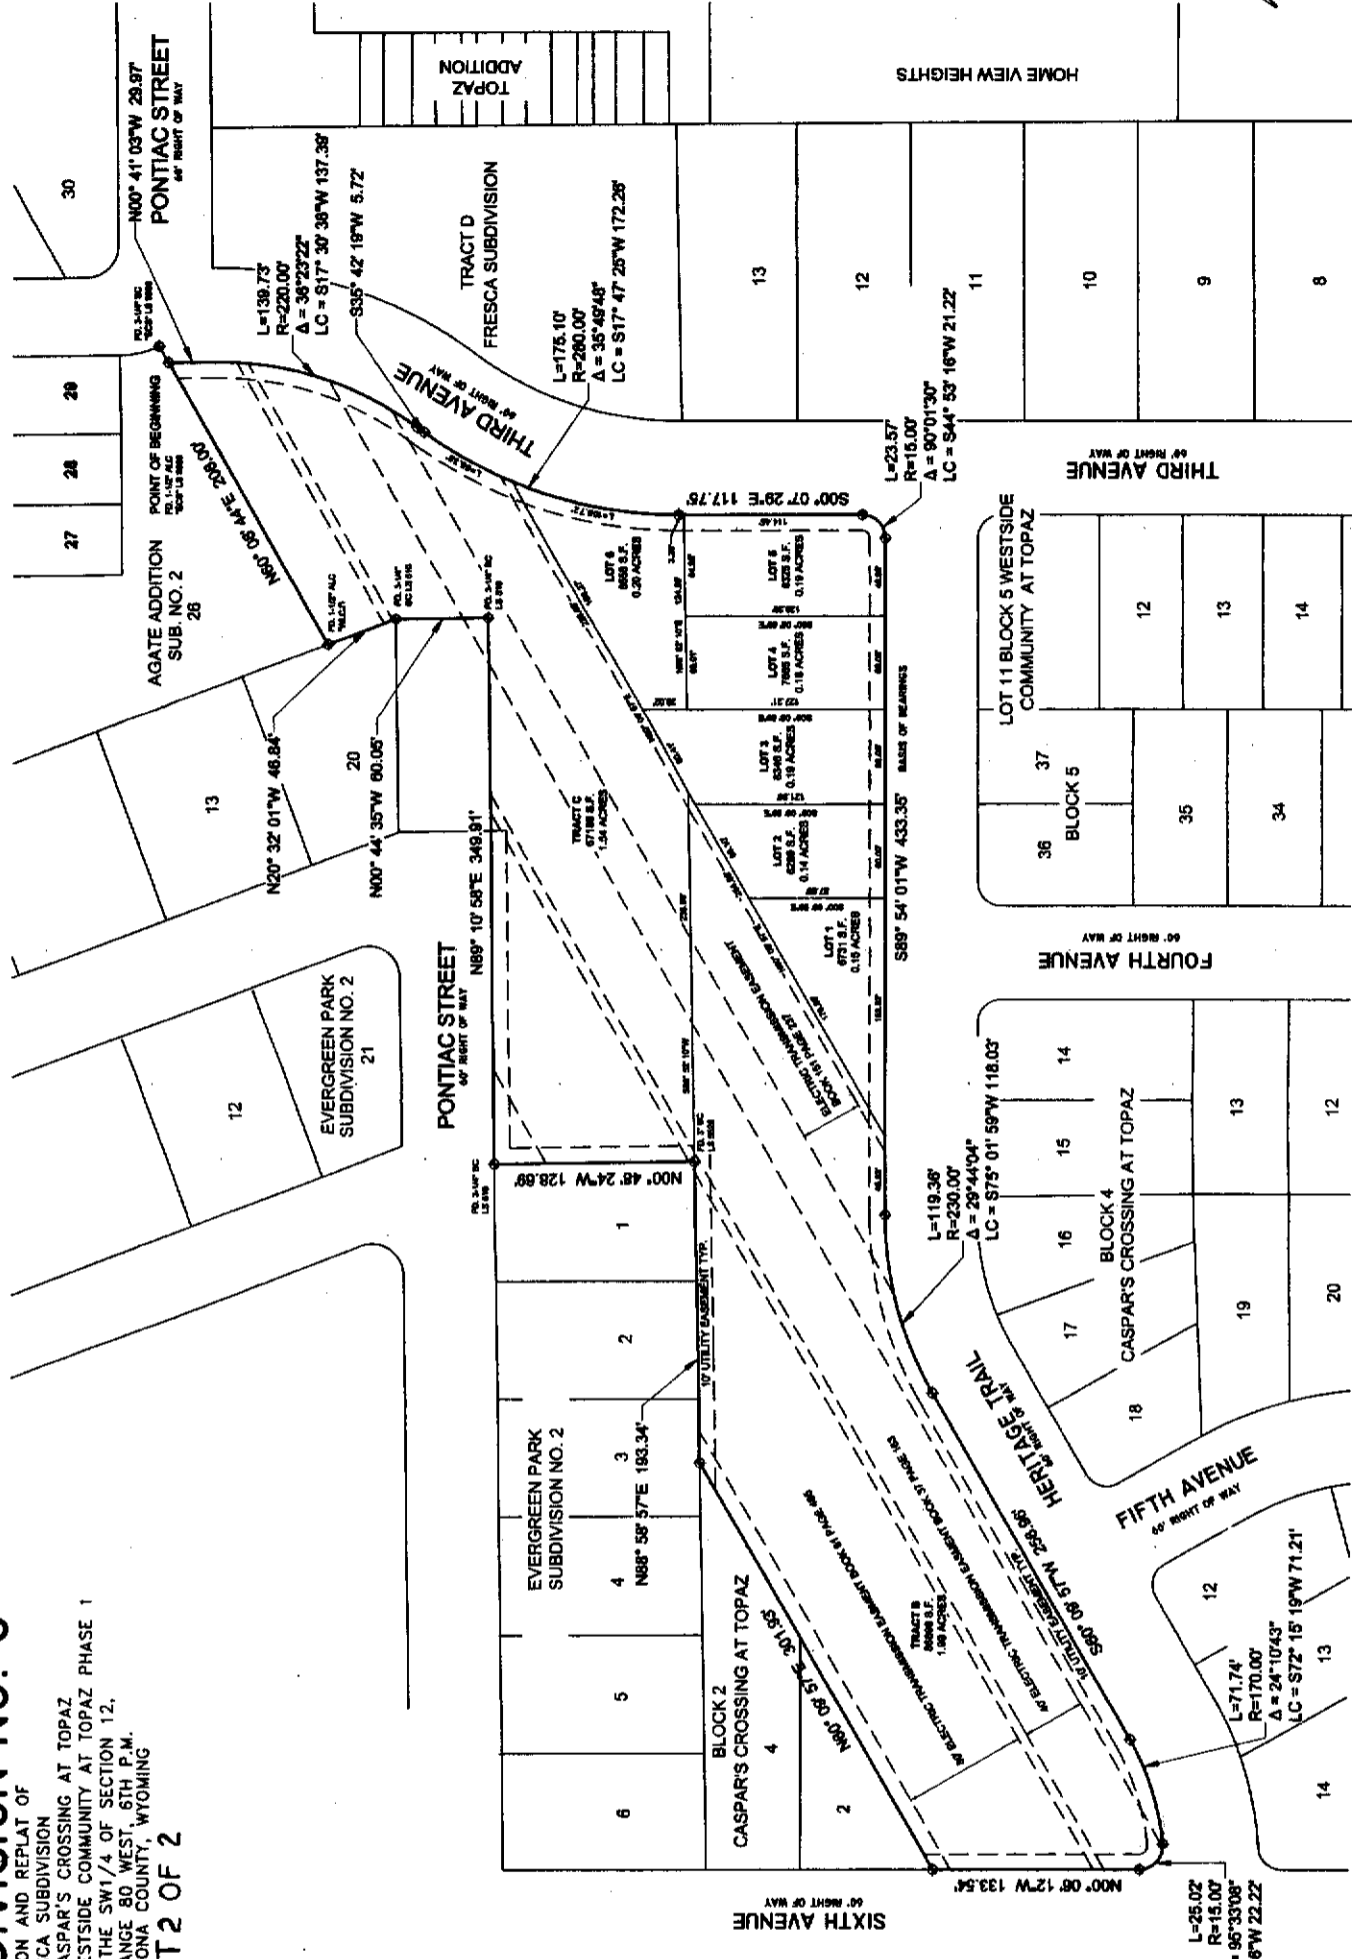

LEGEND:  
 ◊ - FOUND 1-1/2" ALUMINUM CAP "ECS" LS 980 UNLESS OTHERWISE NOTED  
 BC - 3-1/4" BRASS CAP  
 AC - ALUMINUM CAP



DEVELOPER:  
 FRESCA LLC  
 1000 W. 10TH ST.  
 SUFFALO, WY 82434

SURVEYOR/ENGINEER:  
 MICHAEL R. COMPTON LS 9800  
 1807 WEST CAYNE, SUITE 102  
 CASPER, WY 82404

