


204/210

920

Packet 5
Folder 5

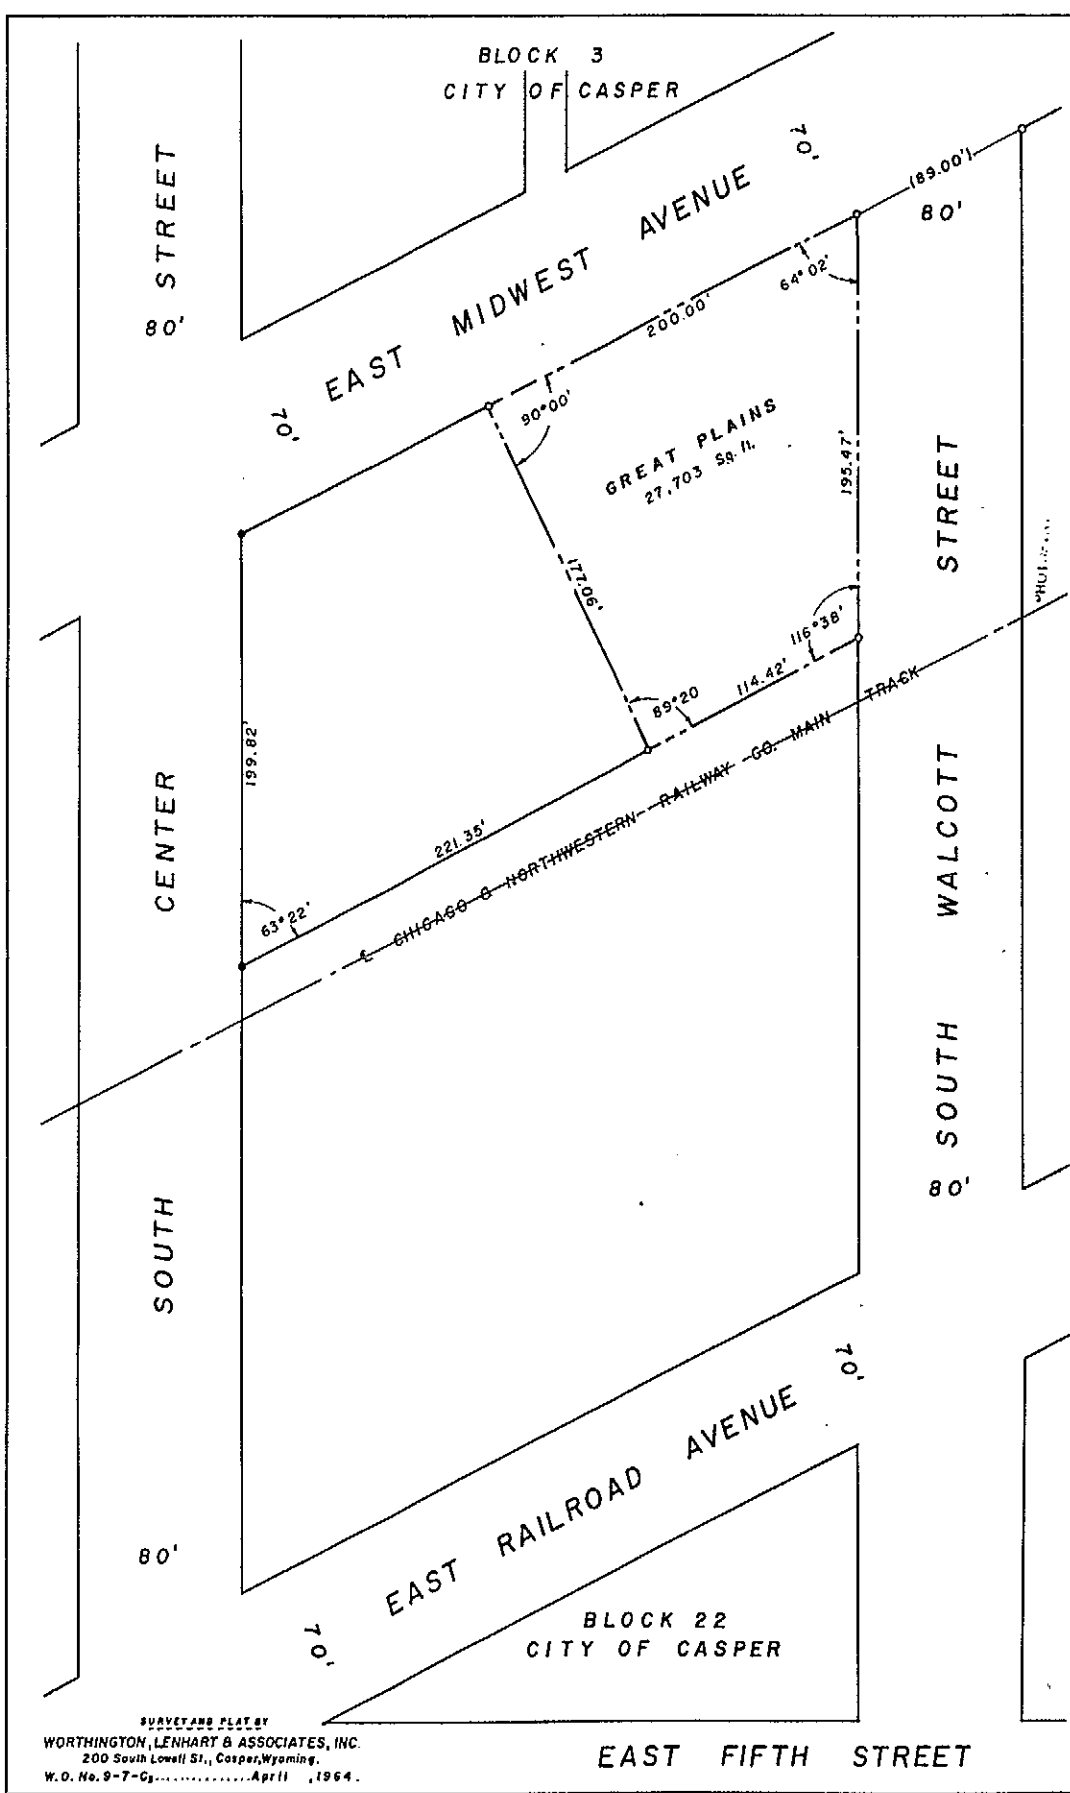

PLAT OF
GREAT PLAINS ADDITION

BEING A PORTION OF THE NW 1/4 NE 1/4 OF SECTION 9
 T.33N. R.79W., OF THE 6th PRINCIPAL MERIDIAN
 NATRONA COUNTY, WYOMING
 SCALE: 1"=40'

CERTIFICATE OF PLATTING

STATE OF WYOMING
 COUNTY OF NATRONA ss

This is to certify that the Addition shown on this plat is to be known as GREAT PLAINS ADDITION and more particularly described as follows:
 Parts of Chicago and North Western Railway Company Warehouse Lots 17, 18 and 19, City of Casper, Natrona County, which lots are also a part of the NW 1/4 NE 1/4 of Section 9, Township 33 North, Range 79 West of the 6th P.M., Natrona County, Wyoming, all of which is bounded and described as follows:
 Commencing at a point in the east line of Center Street, as said Street is now located and established in the City of Casper, Natrona County, Wyoming, distant 199.82 feet south of its intersection with the present southeasterly line of Midwest Avenue as same is now located and established; thence northeasterly along a line forming an angle of 63°22' to the right of said east line of Center Street, a distance of 221.35 feet to the point of beginning of the lands herein described; thence continuing northeasterly along the last described course, 114.42 feet to an intersection with the west line of Walcott Street as same is now located and established; thence North along said west line of Walcott Street, a distance of 195.47 feet to an intersection with the southeasterly line of said Midwest Avenue; thence southwesterly along the southeasterly line of Midwest Avenue, as same is now located and established, said line forming an angle of 64°02' to the right of said west line of Walcott Street, a distance of 200.00 feet to a point; thence southeasterly at a right angle to the last described course and the southeasterly line of said Midwest Avenue, a distance of 177.06 feet to the point of beginning and containing an area of 27,703 square feet, more or less.

This Platting is made with the free consent and in accordance with the desire of the undersigned owner and proprietor.

GREAT PLAINS LIFE INSURANCE COMPANY
 BY: *William C. Armor, Jr.*
 WILLIAM C. ARMOR, JR., PRESIDENT

STATE OF WYOMING
 COUNTY OF NATRONA ss

On this 17th day of June, 1964 before me personally appeared William C. Armor Jr. to me personally known, who, being by me duly sworn, did say that he is the President of the Great Plains Life Insurance Company and that he executed the foregoing plat in behalf of said corporation by authority of its Board of Directors and said William C. Armor Jr. in his capacity as President acknowledged said instrument to be the free act and deed of said corporation.

My Commission expires April 8, 1967

Mary B. Shaw
 NOTARY PUBLIC

CERTIFICATE OF SURVEYOR

I, WILLIAM G. LADD, Professional Engineer and Land Surveyor, Casper, Wyoming, hereby certify that this plat was prepared from notes taken from actual survey made by me on the 9th day of APRIL, 1964, and that the foregoing certificate and plat correctly and accurately represent said survey and GREAT PLAINS ADDITION to the CITY OF CASPER, NATRONA COUNTY, WYOMING. Said plat and survey are in conformance with Ordinance No. 1366-A, City of Casper, March 19, 1962, all dimensions are expressed in feet and decimals thereof and bearings referred to the true meridian by direct solar observation.

Wyoming Registration No. 519, P.E. & L.S.

William G. Ladd
 WILLIAM G. LADD, SURVEYOR

Subscribed in my presence and sworn to before me this 15th day of June, 1964.

My Commission expires May 27th, 1965.

Neva Jennings
 NOTARY PUBLIC

PLAT APPROVED

APPROVED by the Community Planning Commission of Casper, Wyoming this 26th day of Mar and forwarded to the City Council of Casper, Wyoming with recommendation that said plat be approved.

Chairman: *Robert J. ...*

Secretary: *Thomas S. ...*

APPROVED by the City Council of Casper, Wyoming by Resolution (Ordinance) No. (MOTION) duly passed, adopted, and approved on the 15th day of JUNE, 1964.

ATTEST: *Ed ...*
 CITY CLERK
 BY: *Walter M. ...*
 MAYOR, CITY OF CASPER

APPROVED by the Board of County Commissioners of Natrona County, Wyoming by Resolution, duly passed on the 17th day of December, 1964.

ATTEST: *W. ...*
 COUNTY CLERK, SECRETARY OF BOARD
 BY: *John B. ...*
 CHAIRMAN OF THE BOARD

Inspected and approved on the 12th day of June, 1964.
Frank ...
 CITY ENGINEER

Inspected and approved on the 17th day of June, 1964.
W. ...
 COUNTY SURVEYOR

FILED FOR RECORD in the Office of the County Clerk of Natrona County, Wyoming this ... day of ..., 1964.

SURVEY AND PLAT BY
 WORTHINGTON, LENHART & ASSOCIATES, INC.
 200 South Lowell St., Casper, Wyoming.
 W.O. No. 9-7-C₂ April, 1964.

