



ENGINEERING • SURVEYING • PLANNING
200 PRONGHORN, DAPER, WY. 82401
W.D. NO. 13778-02 DATE: 8-20-11 FILE NAME: GREENUP 13778

GREENUP SIMPLE SUBDIVISION PLAT OF

LOT 275, B.B. BROOKS RANCH RECORD OF SURVEY PHASE II
BEING A SUBDIVISION OF THE SE1/4NW1/4 & A PORTION OF
SW1/4NE1/4, SECTION 8, TOWNSHIP 35 NORTH, RANGE 78 WEST
SIXTH PRINCIPAL MERIDIAN
NATRONA COUNTY, WYOMING

- RECOVERED BRASS CAP
 - RECOVERED ALUM. CAP
 - SET 5/8" REBAR WITH ALUMINUM CAP
 - RECORDED (184.79')
 - MEASURED (184.79')
 - N.89°49'14"E., 184.79'
- LEGEND
- SUBDIVISION BOUNDARY
 - - - EASEMENT
 - - - - - SUBMISSION BOUNDARY



I, Steve M. Castle, a registered professional land surveyor, License No. 6010, do hereby certify that this plat was made from notes taken during an actual survey made by me or under my direct supervision during the month of April, 2010 and that this plat, to the best of my knowledge and belief, correctly and accurately represents said survey.

CERTIFICATE OF SURVEYOR

My term of office expires January 5, 2015



On this day of September, 2011, I, Steve M. Castle, County Clerk of Natrona County, Wyoming, filed for record in the office of the county clerk of Natrona County, Wyoming, the following instrument:

County Development Planner
Date/Time: 10/13/11
County Surveyor/Date: M. O'Connell, M.D.
County Health Officer/Date: M. O'Connell, M.D.

CERTIFICATE OF APPROVAL

My commission expires June 30, 2013
Witness my hand and official seal
Kenneth R. Moore
Notary Public
STATE OF WYOMING
COUNTY OF NATRONA

The foregoing instrument was acknowledged before me by Steve M. Castle this 21st day of September, 2011.


CERTIFICATE OF OWNER

Mark Richard Greenup and John Thomas Greenup hereby certify that the above or foregoing subdivision, Greenup Simple Subdivision, also identified as Lot 275, B.B. Brooks Ranch Record of Survey Phase II, being a subdivision of the SE1/4NW1/4 and a portion of the SW1/4NE1/4, Section 8, Township 35 North, Range 78 West of the Sixth Principal Meridian, Natrona County, Wyoming as it appears on this plat with the consent and in accordance with the desires of the above named and undersigned owners and proprietors of said lands, the name of said subdivision shall be "GREENUP SIMPLE SUBDIVISION", dated at Casper, Wyoming this 20th day of September, 2011.

Mark Greenup, Owner
John Greenup, Owner

CERTIFICATE OF OWNER

Scale: 1"=300'
B.B. Brooks Ranch
Record of Survey Phase II

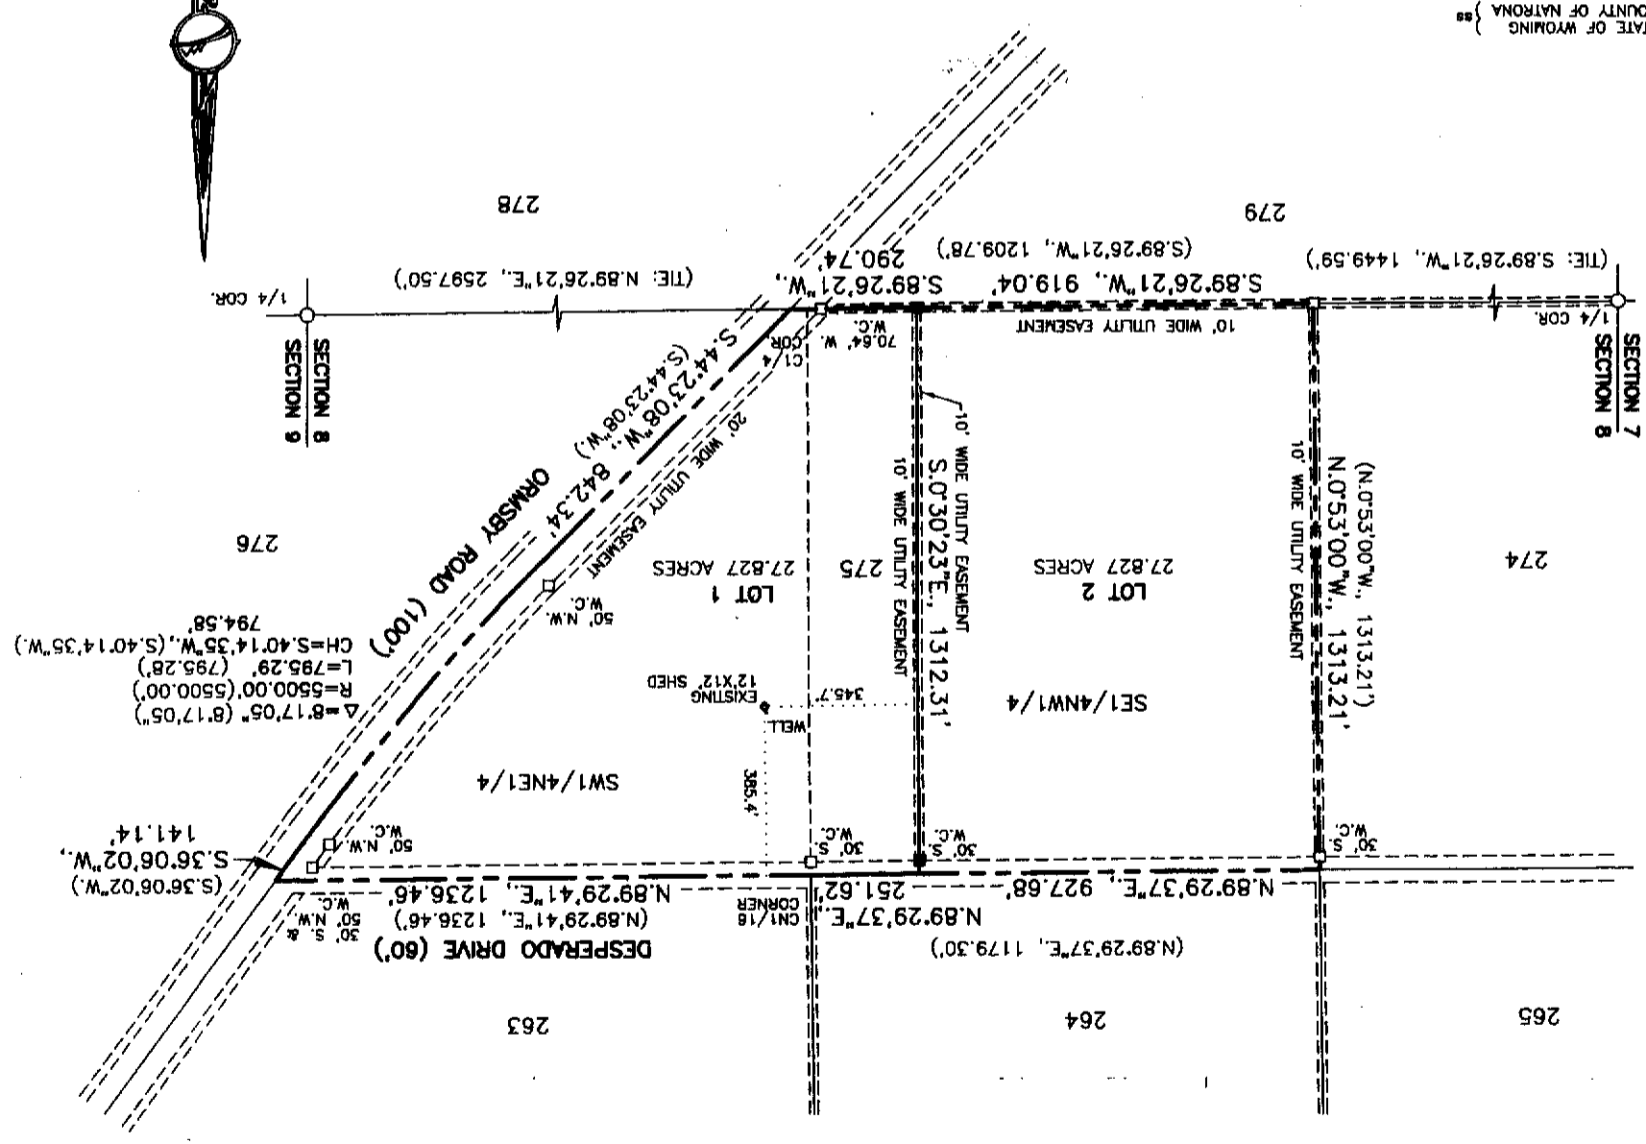

917700
NATRONA COUNTY PLANNING
Pages: 1
Nov 7, 2011 02:03:47 PM
Recorded: JF
Fee: \$50.00