
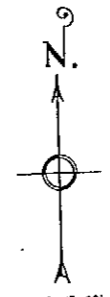


445

182/437

File No. 6
Folder 1

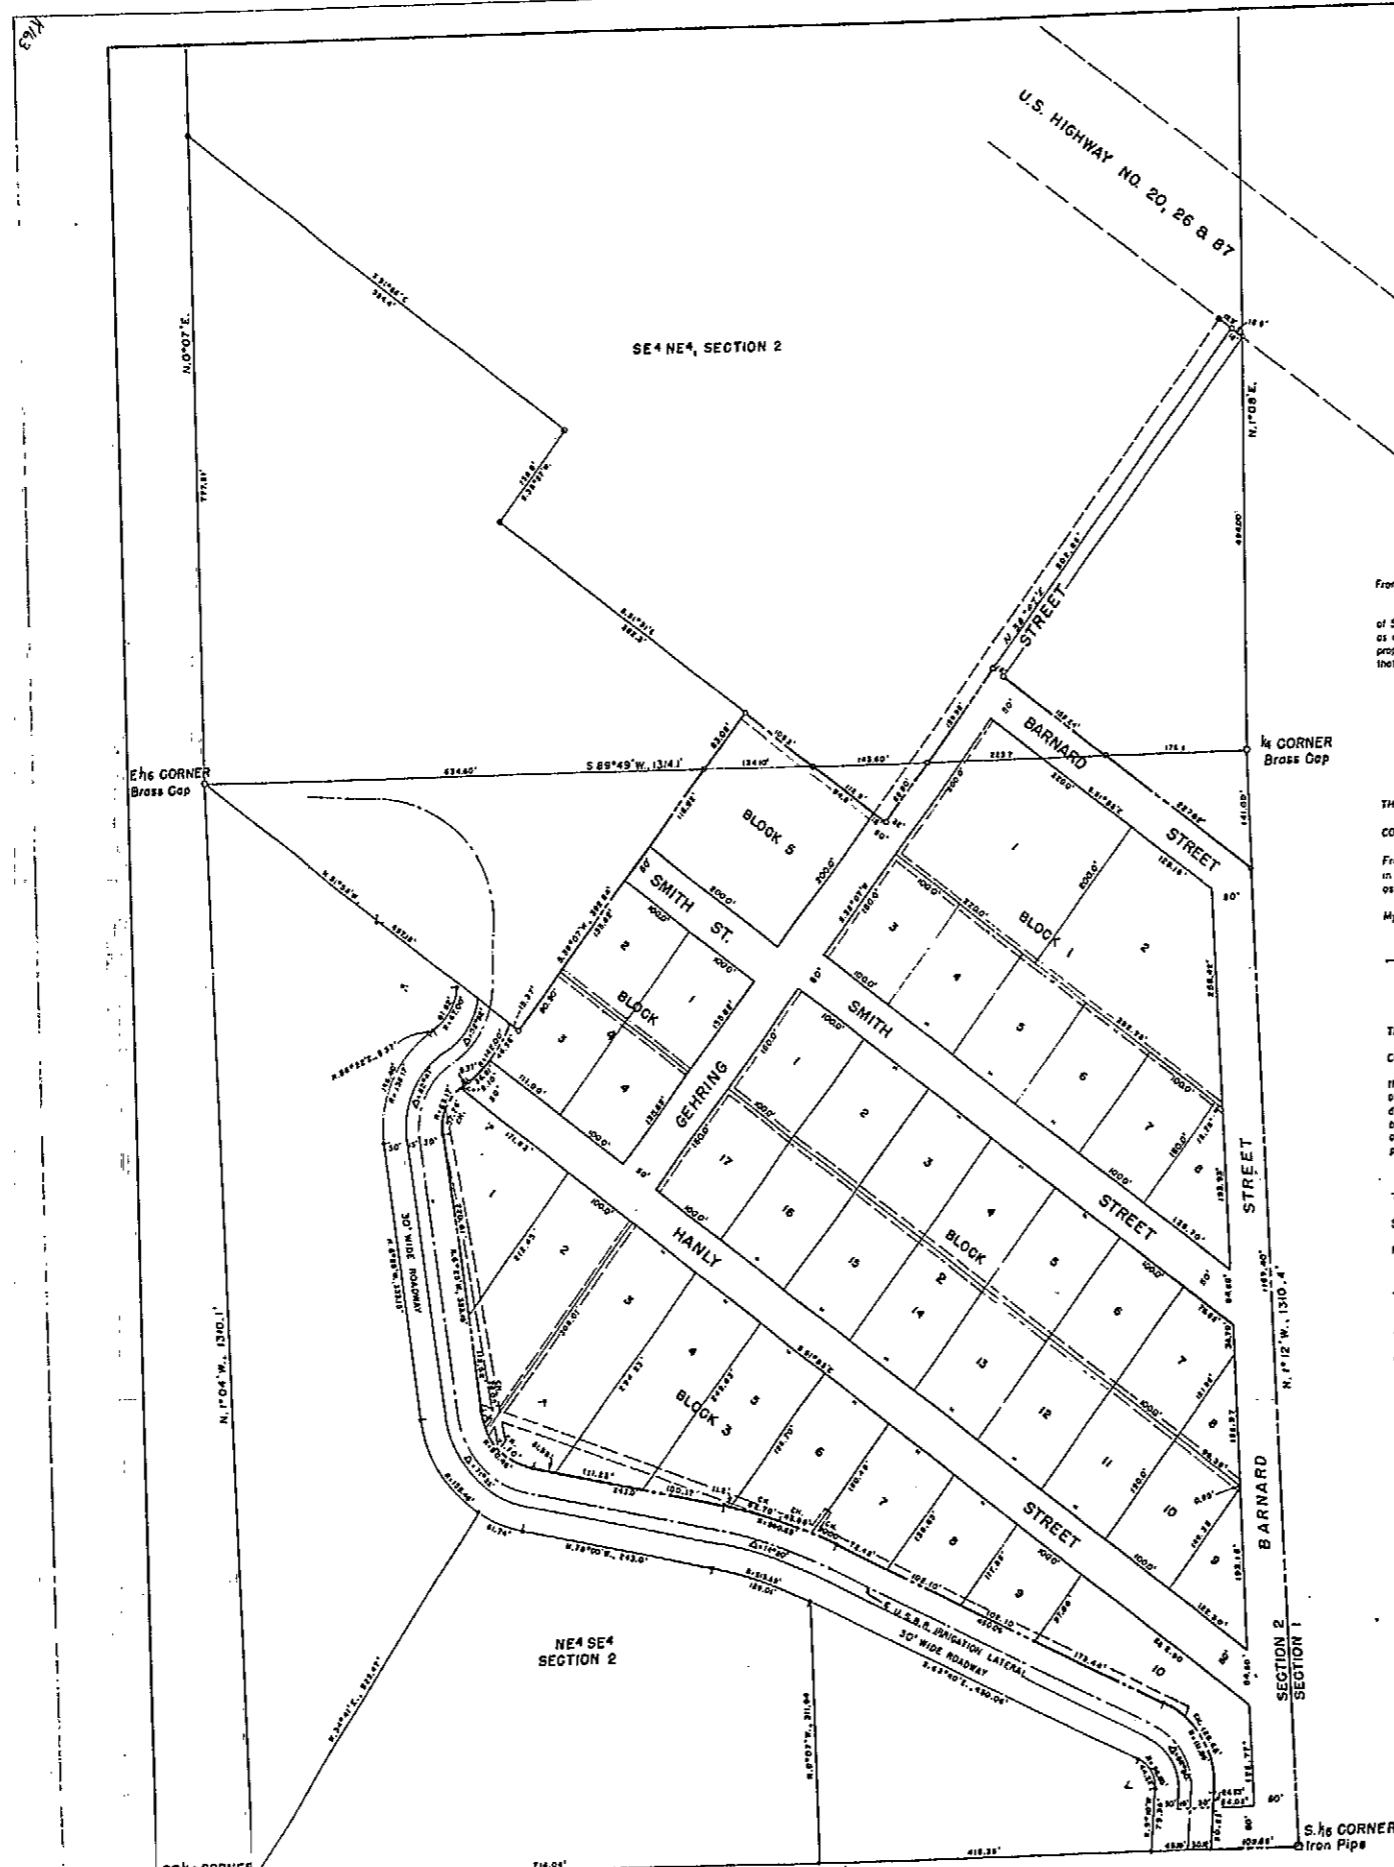

CERTIFICATE OF DEDICATION

NATRONA LAND CO., a general partnership, by its partners, B F Hanly, Frank E Gehring and James H Smith, certifies that

The foregoing subdivision, situate in a part of the SE 1/4 NE 1/4 and the NE 1/4 SE 1/4 of Section 2, Township 33 North, Range 80 West of the 6th P.M., Natrona County, Wyoming, as appears in this plat, is with the free consent and desires of the undersigned owners and proprietors of said lands; that the name of said subdivision shall be HANLY ACRES, and that the streets and public ways shown on the plat are hereby dedicated to public use

Dated at Casper, Wyoming this 22nd day of June, 1960

NATRONA LAND CO., a partnership
By: *James H. Smith*
B. F. Hanly
Frank E. Gehring
GENERAL PARTNERS

THE STATE OF WYOMING SS
COUNTY OF NATRONA

On this 22nd day of June, 1960, before me personally appeared B F Hanly, Frank E Gehring and James H Smith, partners, to me known to be the persons described in and who executed the foregoing instrument and acknowledged that they executed the same as their respective free acts and deeds.

My Commission expires AUG 28, 1961
W. G. Latta
NOTARY PUBLIC

CERTIFICATE OF SURVEYORS

THE STATE OF WYOMING SS
COUNTY OF NATRONA

We, E C Lenhart and William G Latta of Casper, Wyoming, hereby certify that during the months of April and May, 1960, HANLY ACRES a subdivision of portions of the SE 1/4 NE 1/4 and the NE 1/4 SE 1/4, Section 2, T. 33 N., R. 80 W. of the 6th Principal Meridian, Natrona County, Wyoming, as is more particularly set forth on this plat, was surveyed by us. Each lot and block bears its respective number, all lots, block and streets are well and accurately staked off and marked; all dimensions are expressed in feet and decimal parts thereof.

William G Latta *E C Lenhart*
William G Latta Wyo P.E. & L.S. No 519 E C Lenhart Wyo P.E. & L.S. No 520

Subscribed in my presence and sworn to before me this 22nd day of May, 1960

My Commission expires May 27, 1961
Thomas J. Cummings
NOTARY PUBLIC

APPROVED

BOARD OF COUNTY COMMISSIONERS, Natrona County, Wyoming, by Resolution duly passed on the 22nd day of June, 1960.

ATTEST: *John G. Durvill*
COUNTY CLERK

INSPECTED and APPROVED this 22nd day of June, 1960
James R. Hughes
COUNTY SURVEYOR

NOTE: 5' and/or 10' Utility Easements are shown thully

HANLY ACRES

A SUBDIVISION OF PORTIONS OF
THE SE 1/4 NE 1/4 AND THE NE 1/4 SE 1/4
SECTION 2, T. 33 N., R. 80 W., 6TH P.M.
NATRONA COUNTY, WYOMING

Survey & Plat by: