


790807

NATRONA COUNTY CLERK, WYOMING
 Mary Ann Collins Recorded: 540
 May 2, 2006 11:34:20 AM
 Pages: 1 Fee: \$50.00
 COUNTY PLANNING

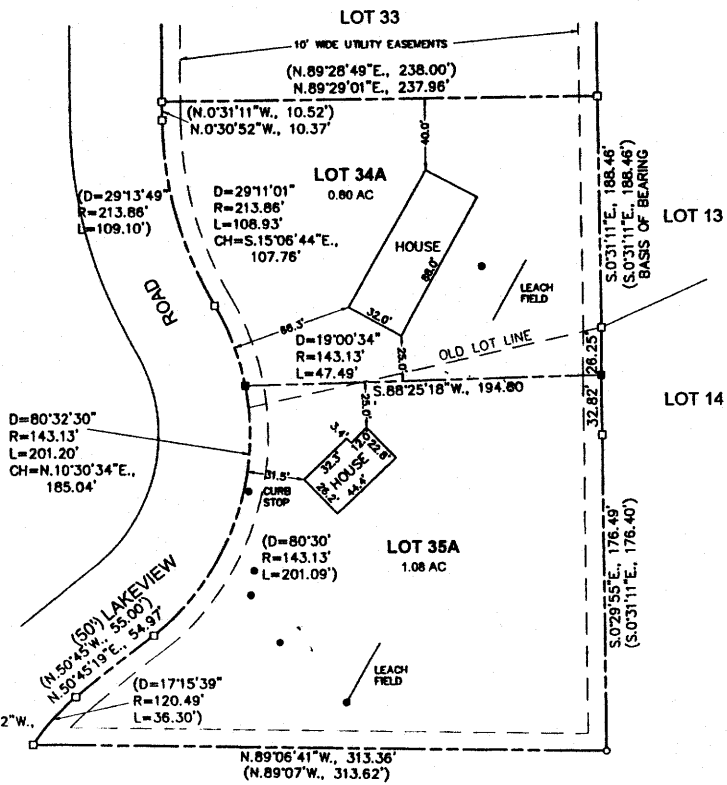

ALCOVA LAKEVIEW ESTATES, FIRST FILING

Scale: 1"=50'

- LEGEND**
- RECOVERED BRASS CAP
 - SET 3/4" REBAR WITH ALUMINUM CAP
 - RECOVERED CORNER 3/4" REBAR & ALUMINUM CAP
 - N.89°46'14"E., 184.79'
(S.89°47'E., 185.0)
 - RECORD
 - PROPERTY BOUNDARY
 - EASEMENT
 - SEWER CLEANOUT

Yalonda Y. Kaufman, Don O. Kaufman, Richard D. Wagner and Maria A. Rogers hereby certify that the above or foregoing replat of Lots 34A and 35A, Alcovia Lakeview Estates, Second Filing, a subdivision of the SE 1/4 SW 1/4, Section 28, Township 30 North, Range 83 West of the Sixth Principal Meridian, Natrona County, Wyoming as it appears on this plat is with the free consent and in accordance with the desires of the above named and undersigned owners and proprietors of said lands. Dated at Casper, Wyoming this 17th day of April, 2006.

Yalonda Y. Kaufman
 YALONDA Y. KAUFMAN, OWNER

Don O. Kaufman
 DON O. KAUFMAN, OWNER

Richard D. Wagner
 RICHARD D. WAGNER, OWNER

Maria A. Rogers
 MARIA A. ROGERS

STATE OF WYOMING)
 COUNTY OF NATRONA) ss

The foregoing instrument was acknowledged before me by Yalonda Y. Kaufman on this 25th day of April, 2006.

Witness my hand and official seal.

My commission expires: July 16, 2006 Notary Public *Anna M. Dillmier*

STATE OF WYOMING)
 COUNTY OF NATRONA) ss

The foregoing instrument was acknowledged before me by Don O. Kaufman on this 25th day of April, 2006.

Witness my hand and official seal.

My commission expires: July 16, 2006 Notary Public *Anna M. Dillmier*

STATE OF WYOMING)
 COUNTY OF NATRONA) ss

The foregoing instrument was acknowledged before me by Richard D. Wagner on this 17th day of April, 2006.

Witness my hand and official seal.

My commission expires: July 16, 2006 Notary Public *Anna M. Dillmier*

STATE OF WYOMING)
 COUNTY OF NATRONA) ss

The foregoing instrument was acknowledged before me by Maria A. Rogers on this 17th day of April, 2006.

Witness my hand and official seal.

My commission expires: July 16, 2006 Notary Public *Anna M. Dillmier*

CERTIFICATE OF APPROVAL

STATE OF WYOMING)
 COUNTY OF NATRONA) ss

I, do hereby certify that this record of survey has been examined by me and found to comply with the regulations for Natrona County, Wyoming, and is therefore approved for recording.

Patricia Johnson 7/3/06 COUNTY DEVELOPMENT DIRECTOR/DATE
William E. Schenker COUNTY SURVEYOR/DATE
Ann E. Doolittle 5/1/06 COUNTY HEALTH OFFICER/DATE

Filed for record in the office of the county clerk of Natrona County, Wyoming on this 2nd day of May, 2006.

Renee G. Vitto
 COUNTY CLERK
Cheryl K. Deputy

Notary Seal: ANNA M. DILLMIER, Notary Public, Natrona County, Wyoming, Commission Expires January 2, 2007

CERTIFICATE OF SURVEYOR

I, Chris M. Asbury, a registered professional land surveyor, License No. 5009, do hereby certify that this plat was made from notes taken during an actual survey made by me or under my direct supervision during the month of March, 2006, and that this plat, to the best of my knowledge and belief, correctly and accurately represents said survey.



AMENDED PLAT OF
KAUFMAN SIMPLE SUBDIVISION
 LOTS 34A AND 35A OF ALCOVA
 LAKEVIEW ESTATES, SECOND FILING
 BEING PORTIONS OF THE SE 1/4 SW 1/4, SECTION 28
 TOWNSHIP 30 NORTH, RANGE 83 WEST
 SIXTH PRINCIPAL MERIDIAN
 NATRONA COUNTY, WYOMING

INBERG-MILLER ENGINEERS
 1120 EAST C STREET
 CASPER, WYOMING 82601
 (307)577-0806

DRAWN BY JRH/CMA

DATE: March 30, 2006 PROJECT # 12477-CE
 FILE: 12477-CE Survey