

12/8

KENWOOD ADDITION *Pocket 7*
Folder 2

961 X

K195

26357

KENWOOD ADDITION TO THE TOWN OF CASPER


Scale 1"=200'

9 17 Acres
P. H. Sawyer Esq.

This is to certify that the subdivisions shown hereon as parts of the E 1/2 SW 1/4 and SE 1/4 NW 1/4 all of Section 10, Township 33 North, Range 79 West and as appears on this map as Lots 1 to 500 inclusive being the Kenwood Addition to the Town of Casper, County of Natrona State of Wyoming is with the free consent and in accordance with the desire of the undersigned owner and proprietor.

In witness whereof I, George C. Flack have hereunto fixed my hand and seal this 31 day of August A.D. 1912.

Witness
P. H. Sawyer Esq. *George C. Flack*

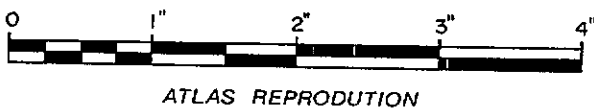

ATLAS REPRODUCTION


State of Wyoming }
County of Natrona } ss

W. P. Wheeler
a Notary Public in and for said County of Natrona, State of Wyoming do hereby certify that George C. Flack who is personally known to me appeared before me this day in person and acknowledged that he signed, sealed and delivered said instrument and that said instrument and subdivision are free and voluntary acts for the uses and purposes therein set forth.

Given under my hand and notarial seal this 31 day of August A.D. 1912.

W. P. Wheeler
Notary Public

My commission expires Dec 30 1914

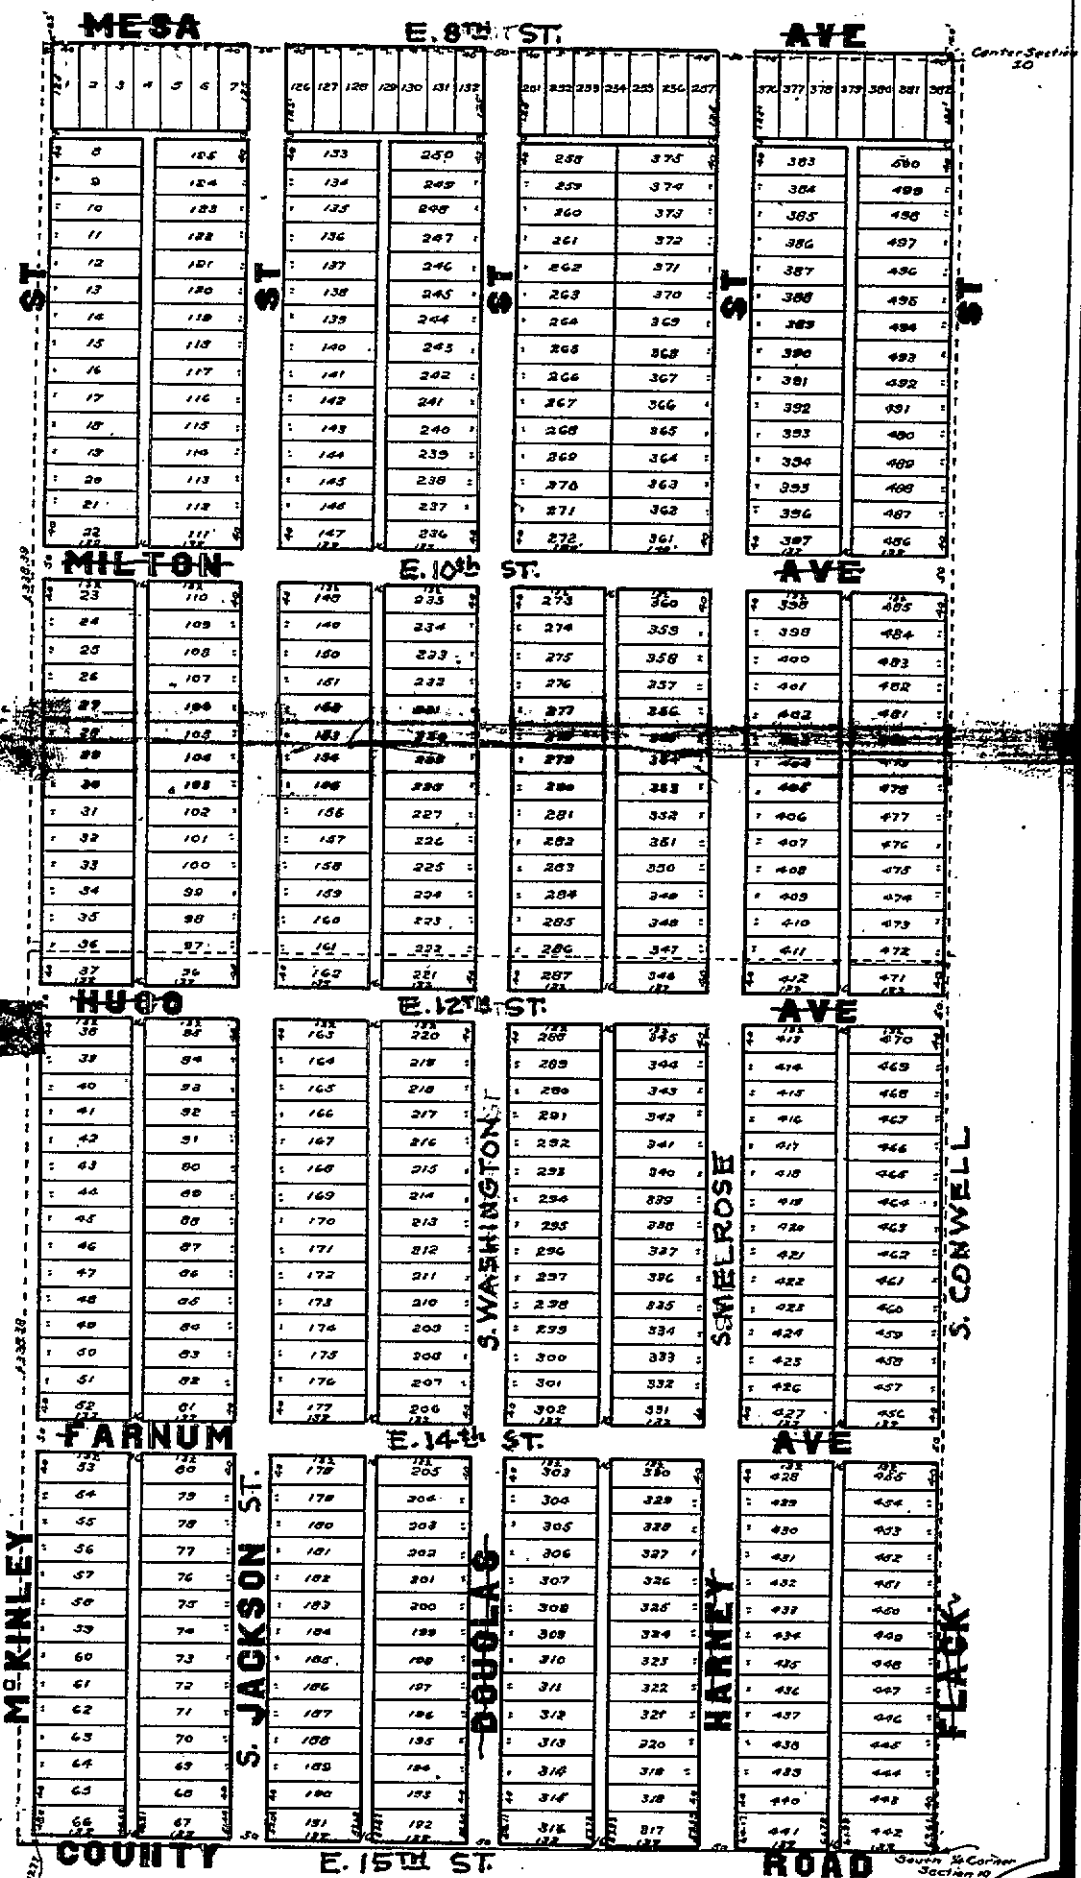

K195

K195

961 X