
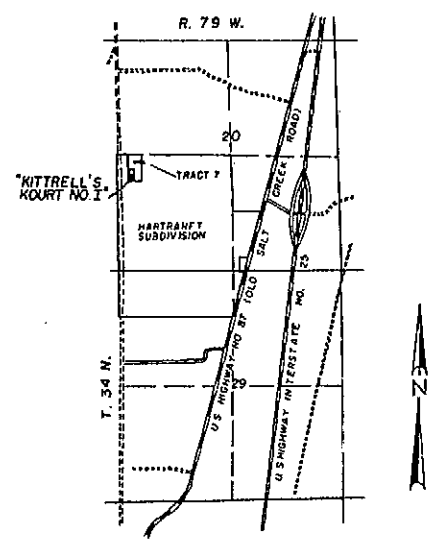


269/21

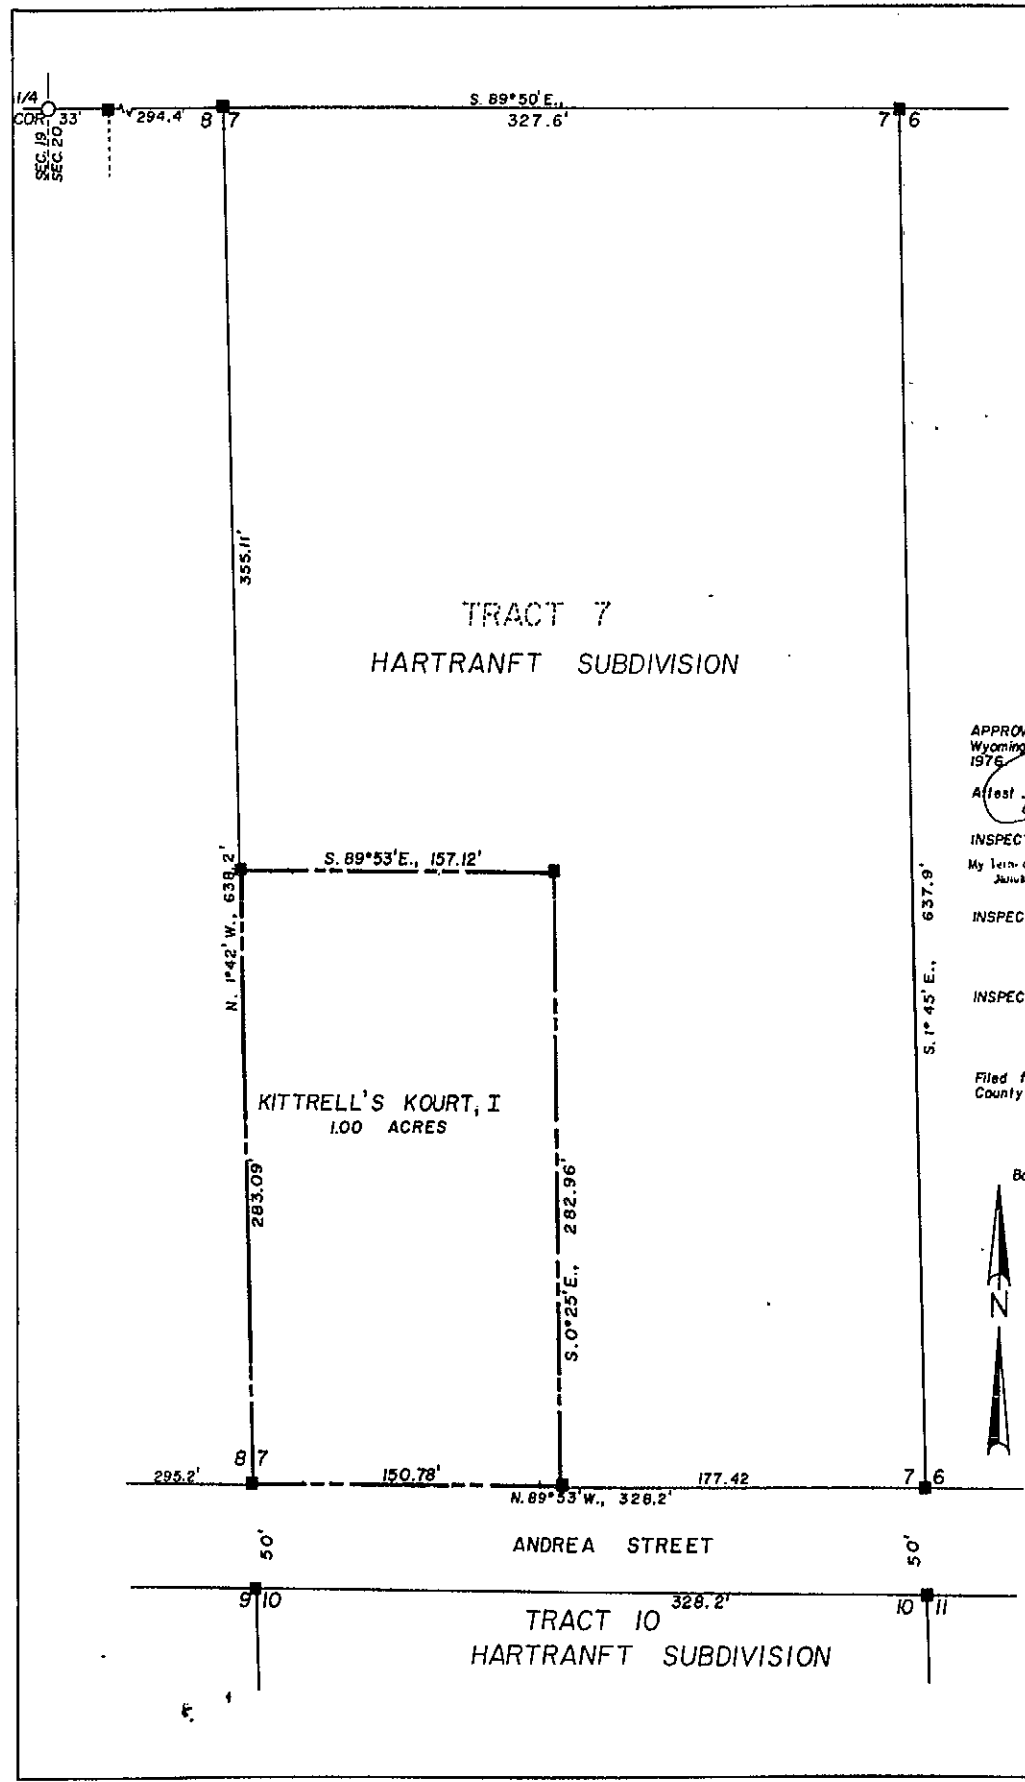

LOCATION & VICINITY MAP
 1" = 2000'

PLAT OF
 "KITTRELL'S KOURT, I"
 A SUBDIVISION OF PARTS OF
 TRACT 7, HARTRANFT SUBDIVISION,
 NATRONA COUNTY, WYOMING
 SCALE: 1"=40'

CERTIFICATE OF DEDICATION

Jim Kittrell, Jr. hereby certifies that he is owner and proprietor of the foregoing Subdivision, located in and being a part of Tract 7, Hartranft Subdivision, Natrona County, Wyoming and being more particularly described by metes and bounds as follows: to wit:

Beginning at the southwest corner of Tract 7, Hartranft Subdivision, Natrona County, Wyoming also being the southwest corner of said Parcel; thence N. 1° 42' W., 283.09 feet along the west line of said Tract 7 to a point and the northwest corner of said Parcel; thence S. 89° 53' E., 157.12 feet to a point and northeast corner of said Parcel; thence S. 0° 25' E., 282.96 feet to a point and southeast corner of said Parcel; being in the south line of said Tract 7; thence N. 89° 53' W., 150.78 feet along the south line of said Tract 7 to the Point of Beginning, Said Parcel containing 1.000 Acres more or less.

The Subdivision of the foregoing described lands as appears on this Plat is with the free consent and desire of the undersigned owner and proprietor; the name of said Subdivision shall be "KITTRELL'S KOURT, I," a Subdivision in Natrona County, Wyoming, and all streets as shown on this plat are hereby dedicated to the use of the public.

Dated at Casper, Wyoming this 24th day of June, 1976

Jim Kittrell, Jr.
 Jim Kittrell, Jr.

APPROVALS

APPROVED: Board of County Commissioners of Natrona County, Wyoming, by Resolution duly passed on the 13 day of July, 1976

Attest: *[Signature]* *[Signature]*
 County Clerk Chairman of the Board

INSPECTED AND APPROVED on the 24th day of June, 1976

My term of office expires January 2, 1978
 County Surveyor

INSPECTED AND APPROVED on the 13th day of July, 1976

County Health Officer

INSPECTED AND APPROVED on the 17th day of July, 1976

County Planner

Filed for record in the office of the County Clerk of Natrona County, Wyoming this 24th day of June, 1976

County Clerk

Book of Deeds No. 269, page 21
 Micro 1-2694

- GENERAL NOTES:
- (a) Natrona County, through its Board of County Commissioners, assumes no responsibility for the maintenance of any roads set out or established by this Subdivision.
 - (b) No public sanitary sewer facility is proposed for this Subdivision.
 - (c) Water will be provided by Wardwell Water and Sewer District, Natrona County.

SURVEY & PLAT BY:
 WORTHINGTON, LENHART & CARPENTER, INC.
 632 SOUTH DAVID STREET, CASPER, WYOMING 82601
 W.O. 5-26-Bg JUNE 8, 1976

ACKNOWLEDGEMENT

The foregoing instrument was subscribed and sworn to before me by Jim Kittrell Jr. on this 24th day of June, 1976.

My commission expires Jan. 22, 1977
 Notary Public

CERTIFICATE OF SURVEYOR

I, Maynard Johnson of Casper, Wyoming, do hereby certify that this plat was made from notes taken during an actual survey made by me on October 9, 1975 and from official and recorded Plats of adjacent Subdivisions as set forth by this Plat. Major perimeter control points have been accurately surveyed and monumented. ~~all lot corners shall be set at the request of the owners and in accordance with Natrona County requirements and proper survey practice. All dimensions are expressed in feet and decimals thereof, and courses are referred to the true meridian. Said Plat is true and correct to the best of my knowledge and beliefs.~~

Wyoming Registration No. 510, Land Surveyor. *Maynard Johnson*
 MAYNARD JOHNSON

Subscribed and sworn to before me this 24th day of June, 1976

My commission expires Jan. 22, 1977
 Notary Public