


289/102

1186

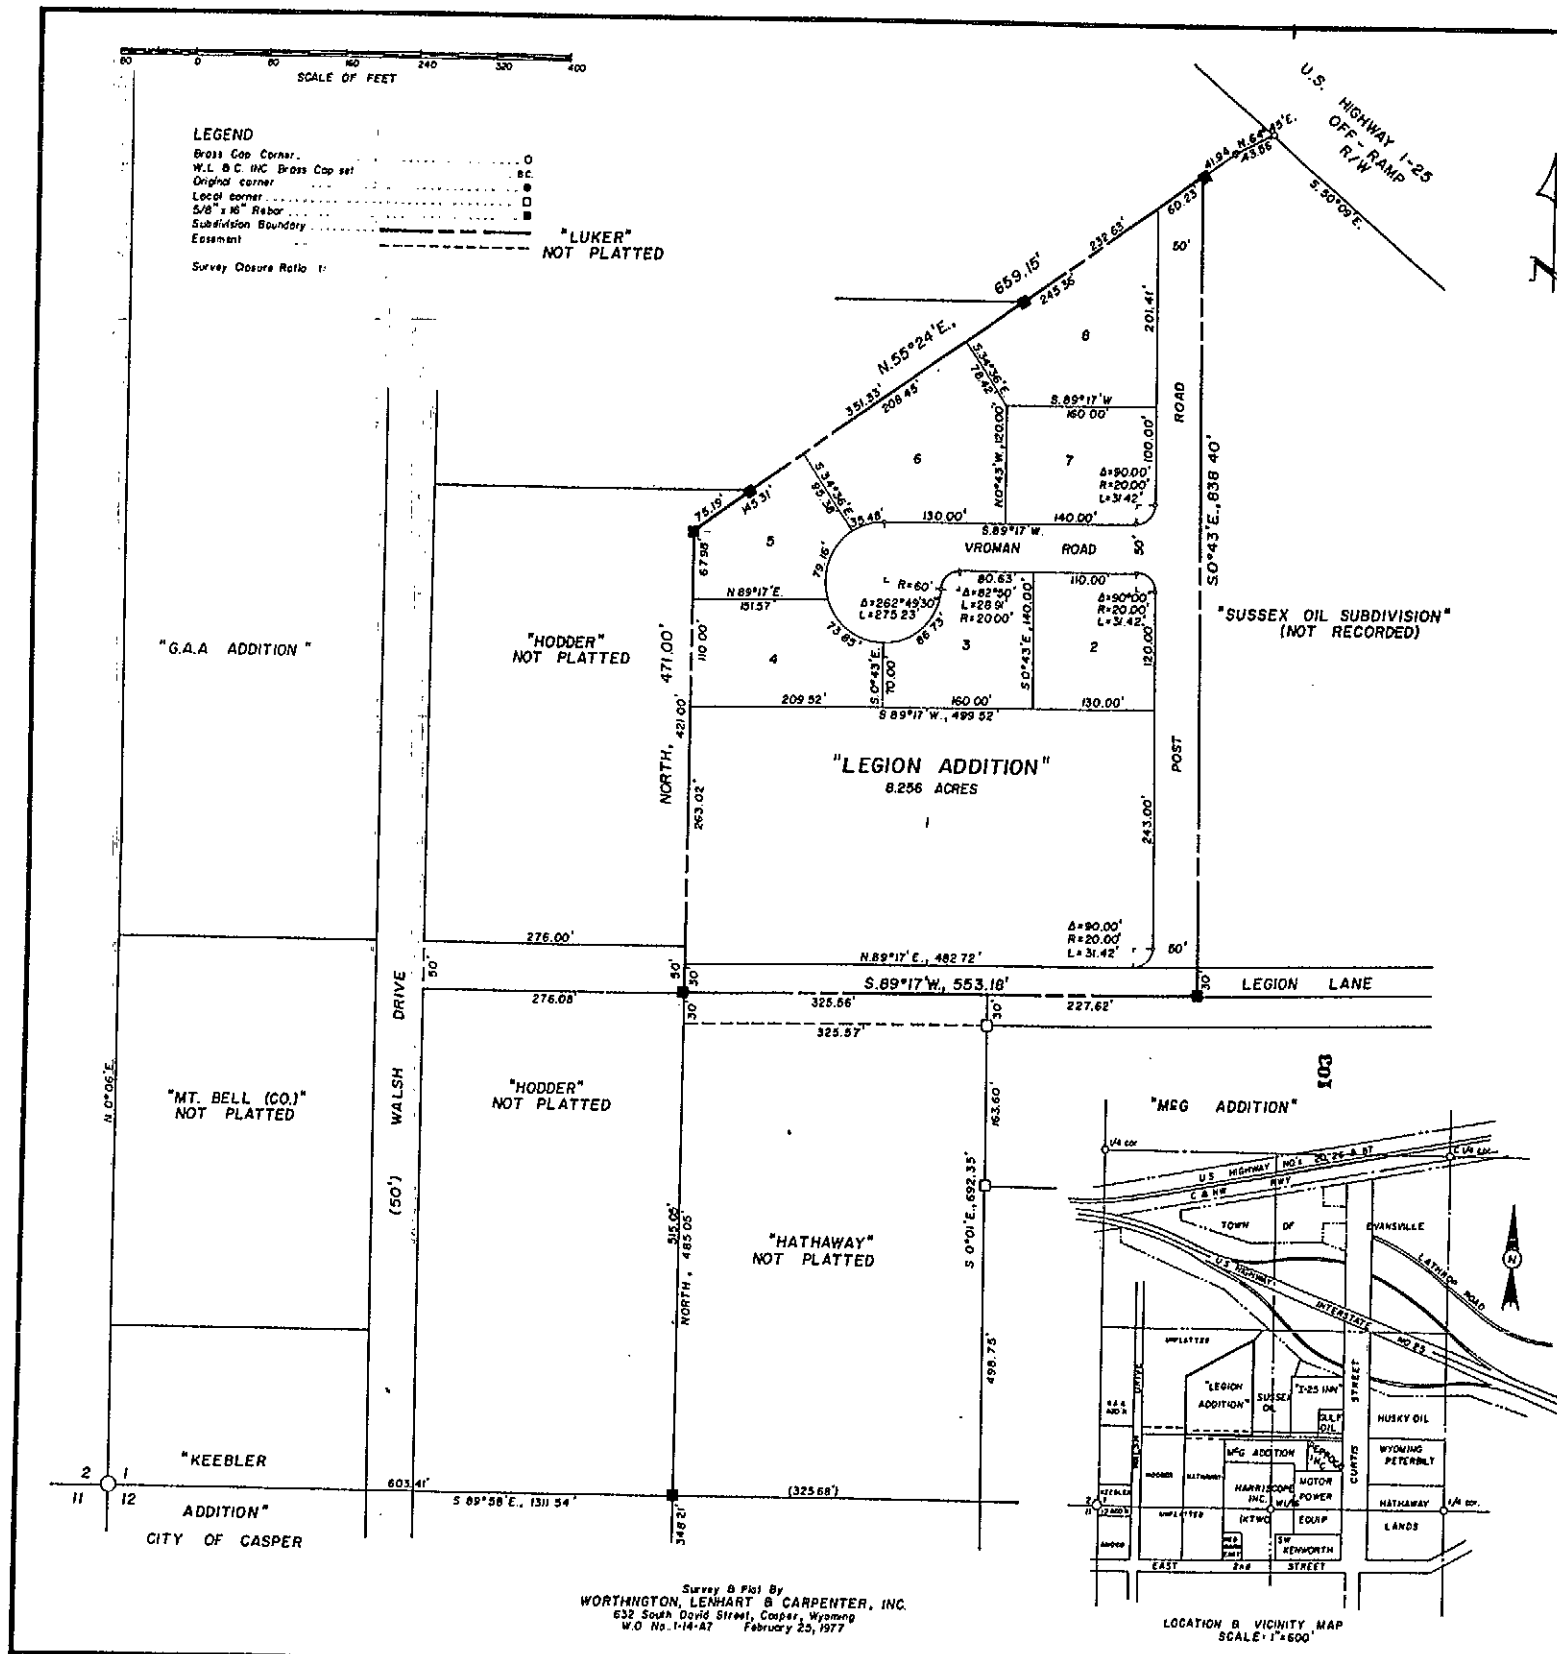

PLAT OF
"LEGION ADDITION"
 TO THE CITY OF CASPER, WYOMING
 A SUBDIVISION OF
 A PART OF THE SW1/4 SW1/4, SECTION 1
 TOWNSHIP 33 NORTH, RANGE 79 WEST
 SIXTH PRINCIPAL MERIDIAN
 NATRONA COUNTY, WYOMING

SCALE: 1" = 80'

CERTIFICATE OF DEDICATION

American Legion-Memorial Building Corporation, a Wyoming Corporation, hereby certifies:
 That said Corporation is the owner and proprietor of the foregoing described Subdivision, located in and being a Part of the SW1/4 SW1/4, Section 1, Township 33 North, Range 79 West of the Sixth Principal Meridian, Natrona County, Wyoming, and being more particularly described by metes and bounds as follows:
 Commencing at the Corner Common to Sections 1, 2, 11 and 12 of said Township which marks the southwest corner of said SW1/4 SW1/4, Section 1; thence along the southerly line of said SW1/4 SW1/4, Section 1, S. 89°58' E., 659.15 feet to a point therein; thence leaving said South line N. 0°00' E., 815.05 feet to the Point of Beginning and southwest corner of the Parcel being described.
 Thence from said Point of Beginning and southwest corner of said Parcel and Subdivision, N. 0°00' E., 471.00 feet to a point and northwest corner of said Parcel; thence along the northeasterly line thereof, N. 55°24' E., 659.15 feet to the northeast corner of said Parcel; thence along the easterly line thereof, S. 0°43' E., 838.40 feet to a point and southeast corner of said Parcel; thence along the southerly line of said Parcel, S. 89°17' W., 553.18 feet to the Point of Beginning and containing 8.256 acres, more or less.
 And as appears on this Plat is with the free consent and in accordance with the desires of the undersigned owner and proprietor of said lands; the name of said Subdivision shall be "LEGION ADDITION" to the City of Casper, Wyoming, that portion of Legion Lane contained within said Subdivision is hereby dedicated to the use of the public.

Dated at Casper, Wyoming this 2nd day of February, 1978
 AMERICAN LEGION MEMORIAL BUILDING CORPORATION (A Wyoming Corporation)

 ATTEST, Al Bogart
 PRESIDENT

ACKNOWLEDGEMENT

STATE OF WYOMING }
 COUNTY OF NATRONA }
 The foregoing instrument was acknowledged before me by Al Bogart, President of the AMERICAN LEGION MEMORIAL BUILDING CORPORATION, a Wyoming Corporation this 2nd day of February, 1978.
 Witness my hand and official seal
 My Commission expires: January 4, 1981 Ernest M. Seiler
 NOTARY PUBLIC

CERTIFICATE OF SURVEYOR

STATE OF WYOMING }
 COUNTY OF NATRONA }
 I, EC LENHART, of Casper, Wyoming hereby certify that this Plat was made from notes taken during an actual survey made by me during August 1973, and from the records of Worthington, Lenhart & Carpenter, Inc and that such Plat correctly represents said survey and that all corners have been accurately surveyed and monumented in accordance with the requirements of the City of Casper, Wyoming, and good survey practice. All dimensions are expressed in feet and decimals thereof and courses are referred to the true meridian; said Plat is true and correct to the best of my knowledge and belief.
 PROFESSIONAL ENGINEER & LAND SURVEYOR WYOMING REGISTRATION NO 520 EC Lenhart
 EC LENHART

Subscribed and sworn to before me on this 2nd day of February, 1977
Ernest M. Seiler
 NOTARY PUBLIC

APPROVALS

APPROVED Community Planning Commission of Casper, Wyoming, this 27th day of March, 1977, and forwarded to the City Council of Casper, Wyoming, with recommendation that said Plat be approved.
L. Charles Davis SECRETARY Betty M. Bostwick COMMISSION CHAIRMAN

APPROVED City Council of the City of Casper, Wyoming, by Ordinance No. 1570, duly passed, adopted and approved on the 3rd day of March, 1977
 ATTEST John L. ... CITY CLERK John L. ... MAYOR

APPROVED Board of County Commissioners of Natrona County, Wyoming, by Resolution duly passed on the 24th day of Feb, 1977
 ATTEST John L. ... COUNTY CLERK John L. ... CHAIRMAN OF THE BOARD

INSPECTED AND APPROVED on the 24th day of March, 1977 John L. ... CITY ENGINEER
 INSPECTED AND APPROVED on the 15th day of February, 1978 Al P. ... COUNTY SURVEYOR
 INSPECTED AND APPROVED on the 4th day of Feb, 1977 Will Inneson COUNTY HEALTH OFFICER

Filed for Record in the Office of the County Clerk of Natrona County, Wyoming, on this 3rd day of March, 1977