

Pocket 8
Folder 2

5724

5714

33341
STATE OF WYOMING }
County of Natrona }
This instrument was filed for Record
APR 24 1915
at 2:00 clock P.M. and duly recorded
in Book 17 of Abstracts on Page 57.5
H. H. Sawyer

MIDWEST ADDITION

TO THE TOWN OF


CASPER, WYOMING

Scale 1"=100'

This is to certify that H.A. Duncan is the sole owner and proprietor of that portion of the southeast quarter of the southwest quarter (SE 1/4 SW 1/4) of Section four (4), Township thirty-three (33) North, Range seventy-nine (79) West, platted by him into Blocks one to eight inclusive, named Midwest Addition to the Town of Casper, Wyoming; that the subdivision of said land as the same appears upon this plat showing blocks one to eight inclusive is with the free consent and in accordance with the desire of said owner and proprietor; that all streets and alleys shown thereon are hereby dedicated to public use.
In witness whereof, I have set my hand this 23rd day of April A.D. 1915.
Witness: H. H. Sawyer Notary Public

STATE OF WYOMING }
COUNTY OF NATRONA }
Be it remembered that on this 23rd day of April A.D. 1915, before me, the subscriber, a Notary Public commissioned and qualified in and for said County and State, appeared H.A. Duncan, personally known to me as his free and voluntary act for the uses and purposes herein set forth.
Witness my hand and notarial seal the day and year above written.
My commission expires Dec 14 1915.
H. H. Sawyer
Notary Public

STATE OF WYOMING }
COUNTY OF NATRONA }
Marion H. Wheeler of Casper, Wyoming of lawful age and first duly sworn according to law, on his oath says; that he is a licensed engineer in the State of Wyoming; that he made a survey of a portion of the southeast quarter of the southwest quarter (SE 1/4 SW 1/4) of Section four (4), Township thirty-three (33) North, Range seventy-nine (79) West of the 6th R.M. at the request of H.A. Duncan, owner and proprietor of the land; that he subdivided said land into lots, blocks, streets and alleys as shown by the plat to which this certificate is attached and of which its terms apart and that said plat is a true and correct representation of said survey.
Marion H. Wheeler
Surveyor
Subscribed in my presence and sworn to before me this 23rd day of April A.D. 1915.
My commission expires Dec 14 1915.
H. H. Sawyer
Notary Public

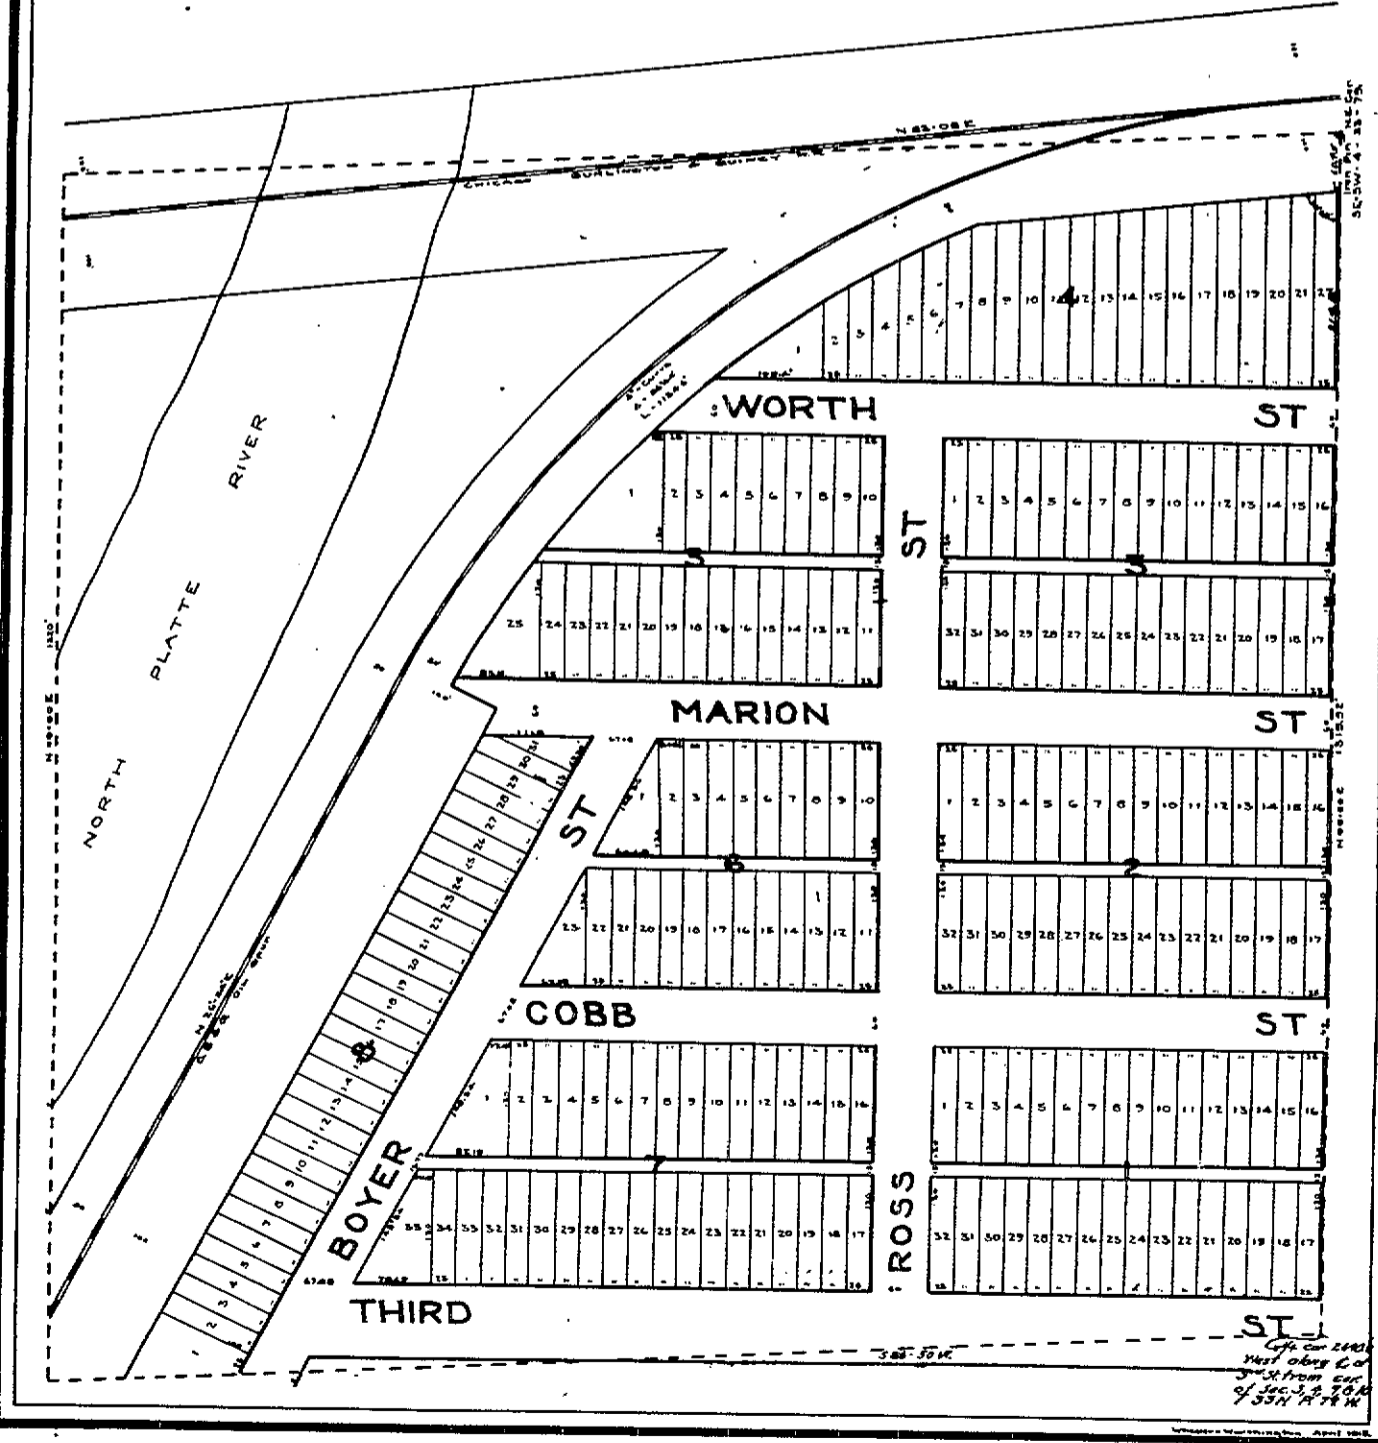

12/575

4-24-15

1335

K118

K112