


This is a copy of the original plat prepared for the convenience of the users. Every effort has been made to insure its accuracy, however errors may exist, please check against the original plat.

# MIDWEST HEIGHTS SUBDIVISION

OF THE N.E. 1/4 OF THE S.E. 1/4 OF SEC. 6, T.33 N. R. 79 W., CASPER, NATRONA CO., WYO.

SCALE: 1 INCH = 50 FEET

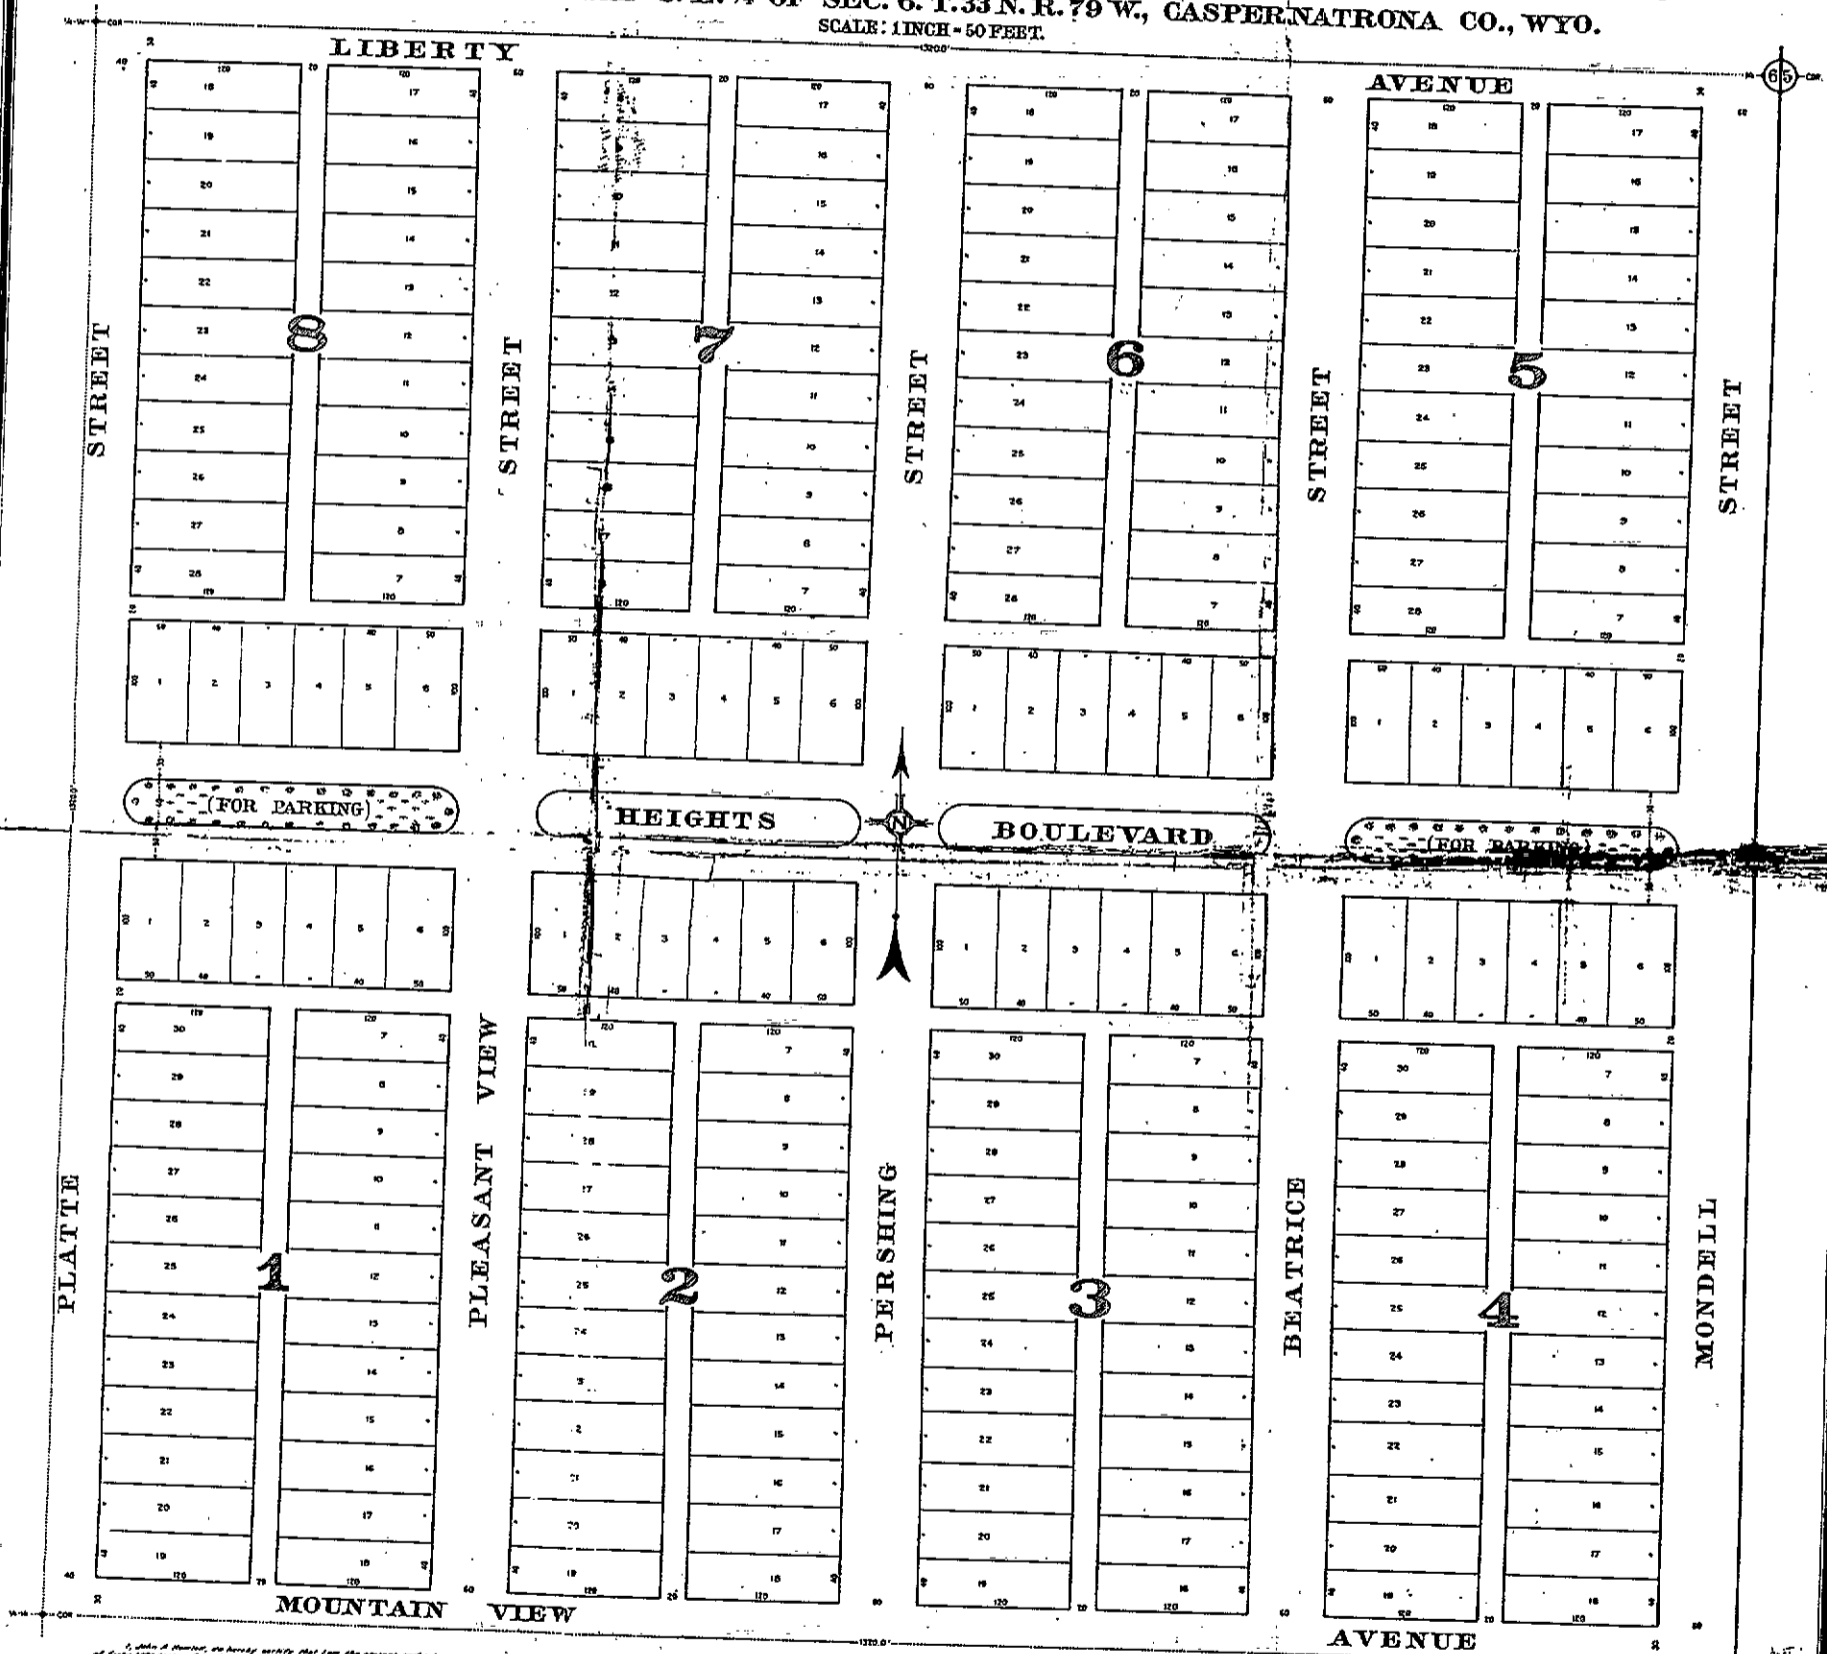

I, John A. ... do hereby certify that I am the person and sole owner of ...  
Witness my hand and seal of office this 10th day of January A.D. 1921.  
John A. ...

STATE OF WYOMING )  
COUNTY OF NATRONA ) ss.  
On this 10th day of January 1921, before me personally appeared John A. ...  
R.H. Nichols  
Notary Public

STATE OF WYOMING )  
COUNTY OF NATRONA ) ss.  
I, R. G. ... do hereby certify that I am a Notary Public ...  
R.G. ...  
Catherine ...

ATLAS REPRODUCTION

1330