


1380

170/10

Packet 8  
Folder 3

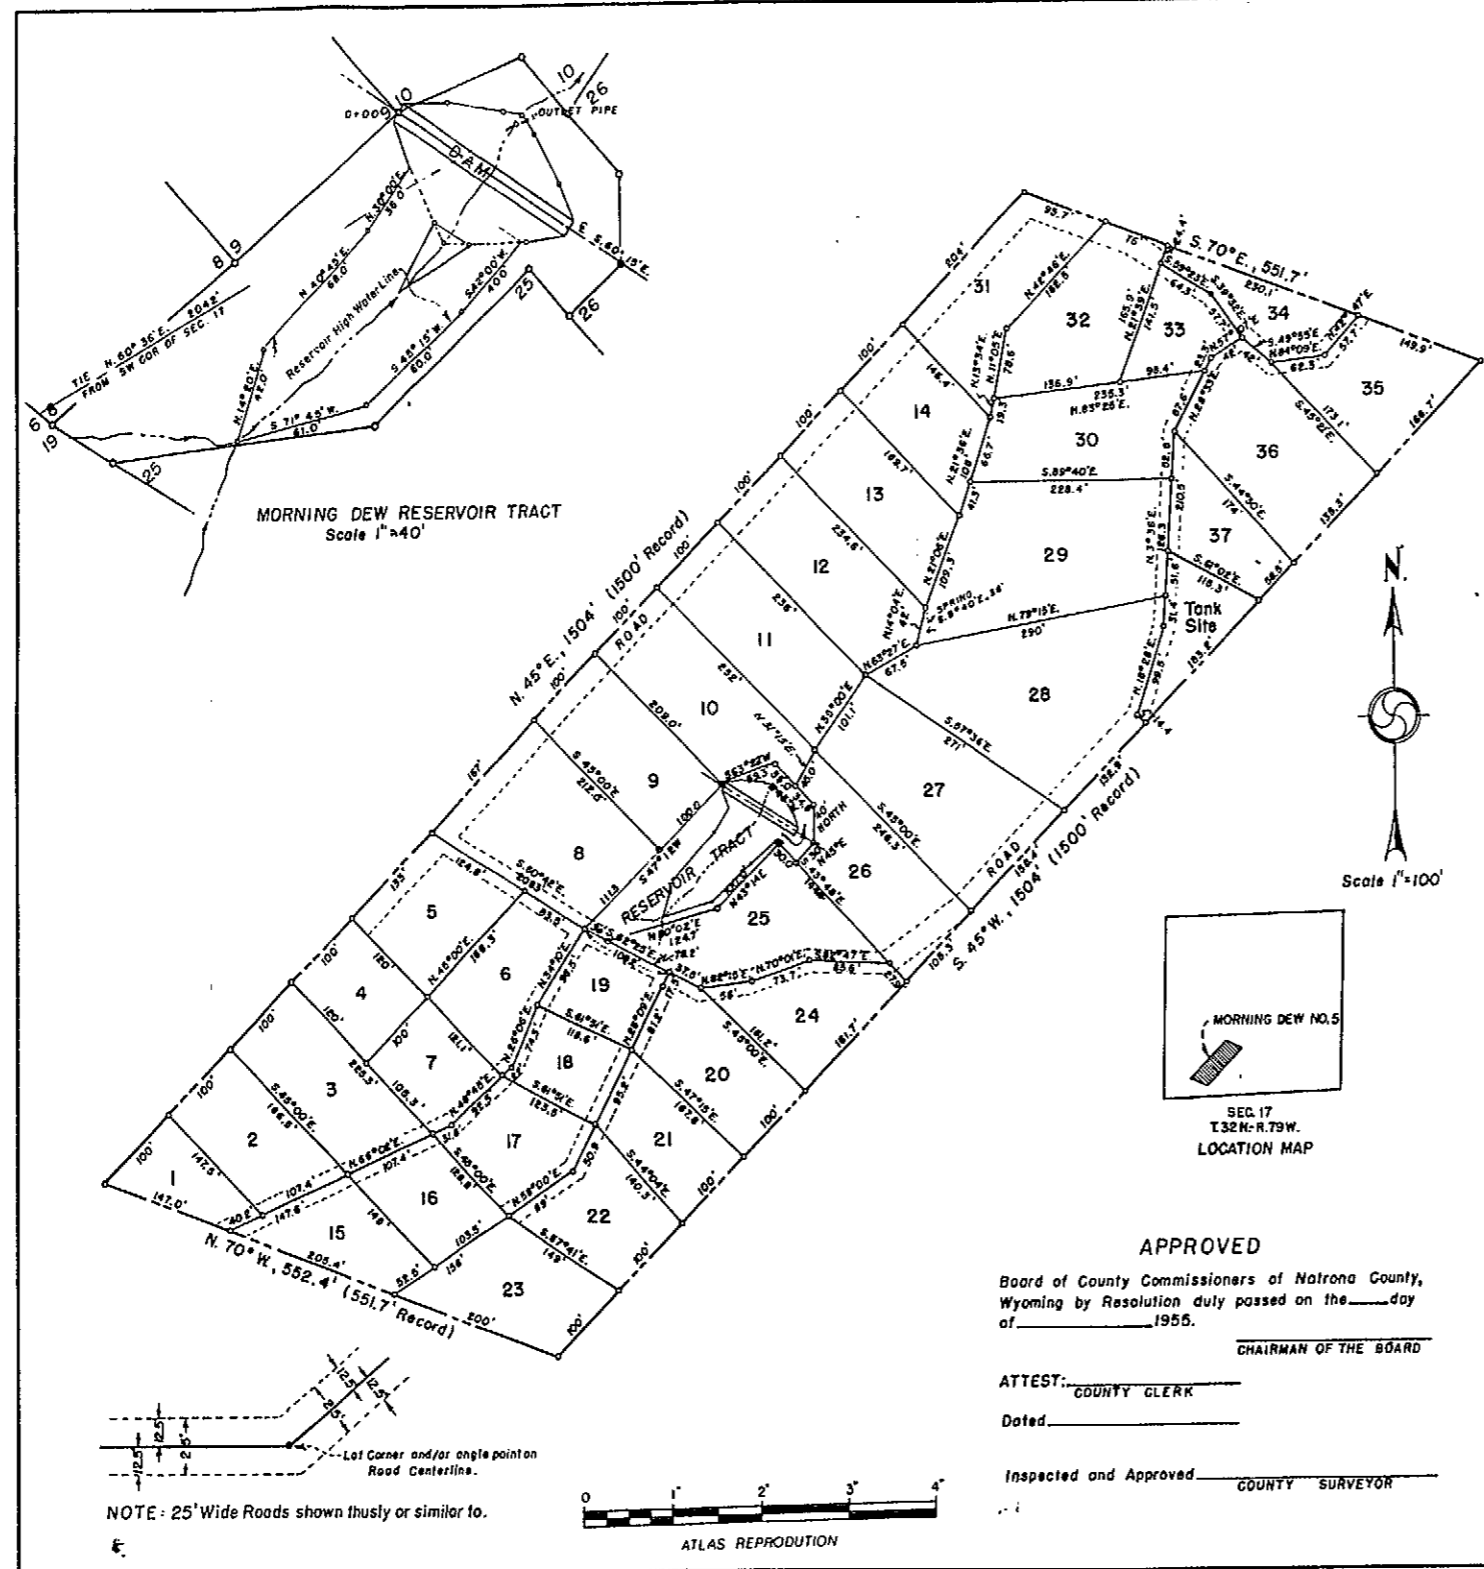

PLAT OF  
**MINERALIZED MOUNTAIN HOMESITES**

A SUBDIVISION OF MORNING DEW CLAIM NO. 5, MINERAL SURVEY 496  
A PORTION OF SW<sup>4</sup>, SECTION 17, T. 32N., R. 79W., 6<sup>th</sup> P.M.  
NATRONA COUNTY, WYOMING

Feb 22 1955  
S. A. Scherck

CERTIFICATE OF DEDICATION

STATE OF WYOMING  
COUNTY OF NATRONA

This is to certify that the above and foregoing subdivision of a part of the SW<sup>4</sup>, Section 17, T. 32 N. - R. 79 W., 6th P. M., Natrona County, Wyoming, subdivided into Lots as appears on this plat, is with the free consent and in accordance with the desires of the undersigned owners and proprietors, that the said plotted Lots shall be known as "MINERALIZED MOUNTAIN HOMESITES" and roads shown in said plotted subdivision are hereby dedicated to public use.

*B. A. Scherck*  
B. A. SCHERCK

*B. L. Scherck*  
B. L. SCHERCK

On January 18, 1955 before me personally appeared B. A. Scherck and B. L. Scherck, wife and husband, to me known to be the persons described in and who executed the foregoing instrument and acknowledged that they executed the same as their free act and deed, the said wife having been by me duly apprised of her right and the effect of signing and acknowledging said instrument.

My Commission expires February 19, 1955.

*Edwin Worthington*  
NOTARY PUBLIC

*Edwin Worthington*  
NOTARY PUBLIC

CERTIFICATE OF SURVEYORS

STATE OF WYOMING  
COUNTY OF NATRONA

We, H. L. Worthington and E. C. Lenhart of Casper, Wyoming, hereby certify that during the months of August and September, 1954, this subdivision designated "MINERALIZED MOUNTAIN HOMESITES" which comprises a portion of the SW<sup>4</sup> Section 17, T. 32 N., R. 79 W., 6th P. M., Natrona County, Wyoming, was surveyed by us as shown on this plat. Each tract bears its respective number. Said plat is true and correct and we accurately surveyed the subdivision of tracts and roads, all are well and accurately staked off and marked. Dimensions are shown in feet and decimals thereof.

*H. L. Worthington*  
H. L. WORTHINGTON, WYO. REG. NO. 142

*E. C. Lenhart*  
E. C. LENHART, WYO. REG. NO. 78

APPROVED

Board of County Commissioners of Natrona County,  
Wyoming by Resolution duly passed on the \_\_\_\_\_ day  
of \_\_\_\_\_, 1955.

CHAIRMAN OF THE BOARD

ATTEST: \_\_\_\_\_  
COUNTY CLERK

Dated \_\_\_\_\_

Inspected and Approved \_\_\_\_\_  
COUNTY SURVEYOR