


Pocket 8
Folder 4
1405

MOUNTAIN PARK SUBDIVISION NO. 2

PORTIONS OF SE $\frac{1}{4}$ NE $\frac{1}{4}$, SEC. 6 & SW $\frac{1}{4}$ NW $\frac{1}{4}$, SEC. 5
T. 32 N., R. 79 W., 6TH P.M., NATRONA COUNTY, WYOMING

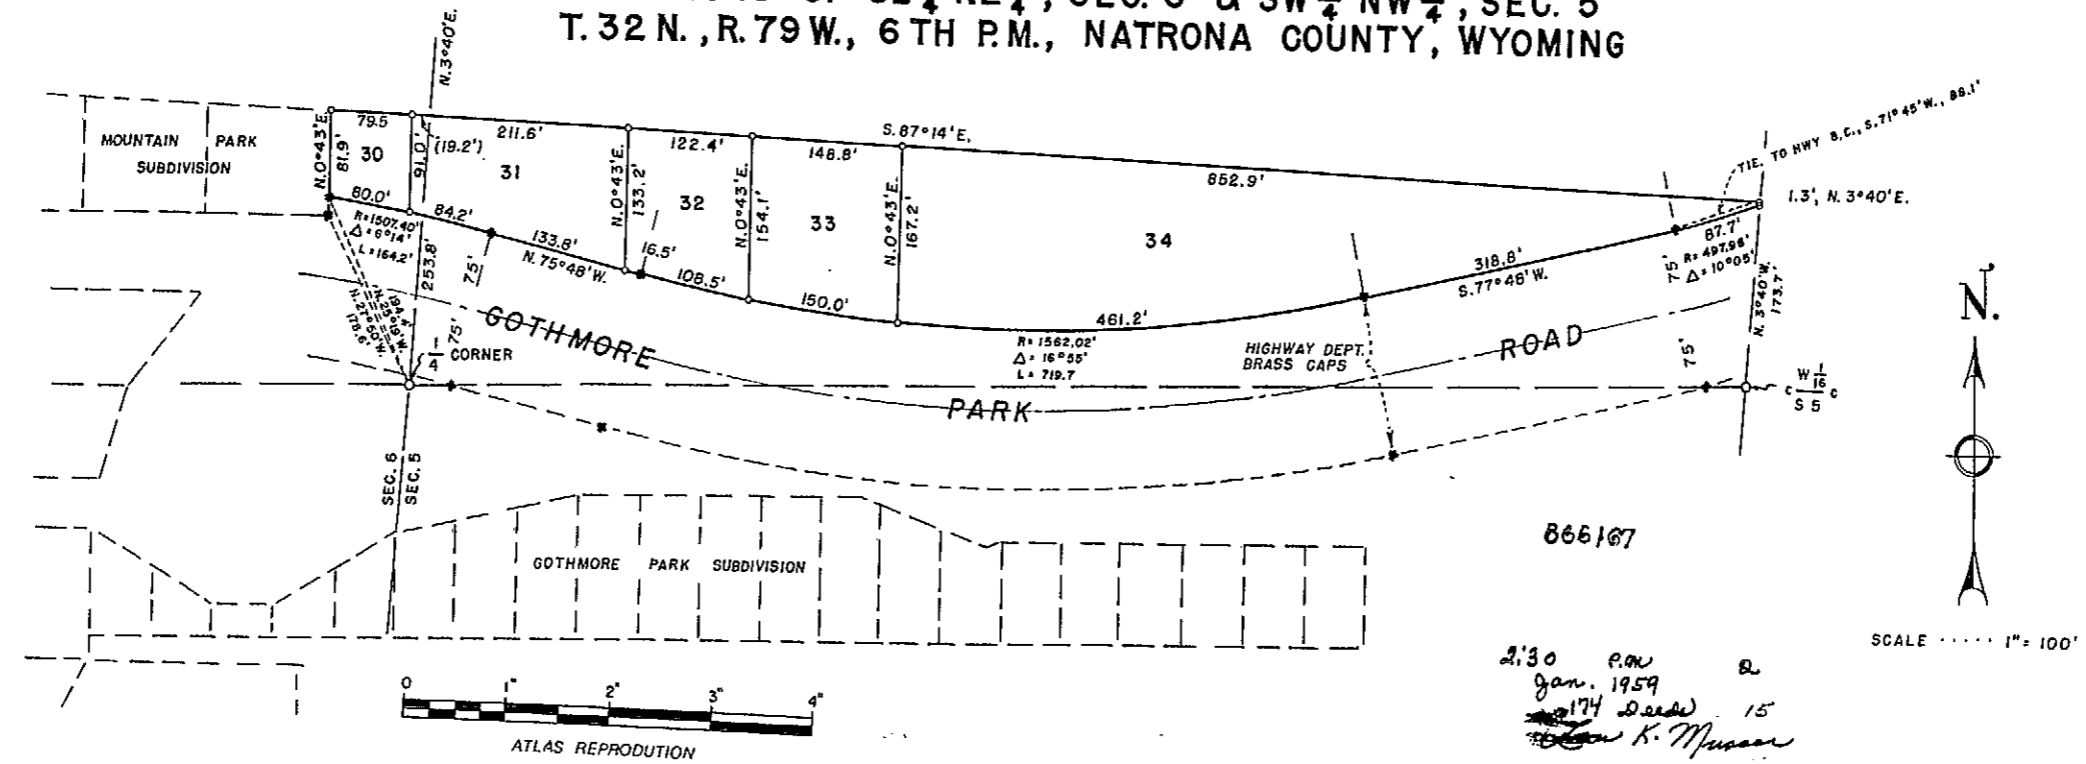

CERTIFICATE OF SURVEYOR

STATE OF WYOMING
COUNTY OF NATRONA

I, E. C. Lenhart, hereby certify that this plat was made from notes taken during an actual survey made by me during the month of September 1958, and that it correctly shows the subdivision of portions of the southeast one-quarter of the northeast one-quarter (SE $\frac{1}{4}$ NE $\frac{1}{4}$) of Section 6 and the southwest one-quarter of the northwest one-quarter (SW $\frac{1}{4}$ NW $\frac{1}{4}$) of Section 5, all in Township 32 North, Range 79 West of the 6th Principal Meridian, Natrona County, Wyoming, and that such plat is true and correct to the best of my knowledge and belief; also each Lot bears its respective number, and dimensions are shown in feet and decimals thereof.

E. C. Lenhart
E. C. LENHART, WYO. REG. NO. 76

Subscribed in my presence and sworn to before me this 2nd day of December, 1958.

My Commission expires May 3rd, 1961
NOTARY PUBLIC

APPROVED:
BOARD OF COUNTY COMMISSIONERS of NATRONA COUNTY, WYOMING by
Resolution duly passed on the 2nd day of December, 1958.

Lawrence K. Mason
COUNTY CLERK

W. C. Call
CHIEFMAN OF THE BOARD

INSPECTED AND APPROVED: 2nd day of December, 1958
COUNTY SURVEYOR

CERTIFICATE AND ACKNOWLEDGEMENT

STATE OF WYOMING
COUNTY OF NATRONA

2:30 P.M.
Jan. 2, 1959
174 Deeds
K. M. Mason

This is to certify that the Subdivision shown hereon is to be known as MOUNTAIN PARK SUBDIVISION NO. 2, and that such Subdivision comprises portions of the southeast one-quarter of the northeast one-quarter (SE $\frac{1}{4}$ NE $\frac{1}{4}$) of Section 6 and the southwest one-quarter of the northwest one-quarter (SW $\frac{1}{4}$ NW $\frac{1}{4}$) of Section 5, all in Township 32 North, Range 79 West of the 6th Principal Meridian, Natrona County, Wyoming, and that such Subdivision is made with the free consent and in accordance with the desires of the undersigned owners and proprietors.

John D. Williamson
JOHN D. WILLIAMSON

Asher J. Williamson
ASHER J. WILLIAMSON

Margaret E. Williamson
MARGARET E. WILLIAMSON

Willonette J. Williamson
WILLONETTE J. WILLIAMSON

On this 2nd day of January, 1958, before me appeared JOHN D. WILLIAMSON and MARGARET E. WILLIAMSON, husband and wife and ASHER J. WILLIAMSON and WILLONETTE J. WILLIAMSON, husband and wife, and to me known to be the persons described in and who executed the foregoing instrument and acknowledged said instrument to be their free and voluntary act.

Given under my hand and notarial seal the day and year in this certificate first above written.

Walter S. ...
NOTARY PUBLIC

My Commission expires ...