

**CERTIFICATE OF DEDICATION**

STATE OF WYOMING  
COUNTY OF NATRONA






THE FOREGOING INSTRUMENT HAS ACKNOWLEDGED BEFORE ME BY KELLY BURROWS, THIS 26 DAY OF DECEMBER, 2007.

*Kelly Burrows*  
KELLY BURROWS - MANAGING PARTNER

*William R. Fenwick*  
WITNESS BY HAND AND OFFICIAL SEAL  
BY PERMISSION OFFICER



**NOTES**


**APPROVALS**

APPROVED BY THE CITY OF CASPER PLANNING AND ZONING COMMISSION OF CASPER, WYOMING

APPROVED BY THE CITY COUNCIL OF CASPER, WYOMING BY RESOLUTION NO. 07-301, DAILY PASSED, ADOPTED AND APPROVED THIS 18th DAY OF DECEMBER, 2007.

WITNESSED BY HAND AND OFFICIAL SEAL OF THE CITY CLERK OF CASPER, WYOMING

INSPECTED AND APPROVED THIS 26th DAY OF DECEMBER, 2007





**RECORDED**

FILED FOR RECORD IN THE OFFICE OF THE COUNTY CLERK OF NATRONA COUNTY, WYOMING THIS 26th DAY OF DECEMBER, 2007.

WITNESS BY HAND AND OFFICIAL SEAL OF THE COUNTY CLERK OF NATRONA COUNTY, WYOMING



REPLAT OF  
BLOCK 2, PARK RIDGE  
MEDICAL CAMPUS ADDITION  
AS  
PARK RIDGE MEDICAL  
CAMPUS NO. 4 ADDITION  
TO THE CITY OF CASPER, WYOMING  
BEING A PORTION OF THE  
SEA OF SECTION 8  
T.33N., R.78W., 6TH P.M.  
NATRONA COUNTY, WYOMING

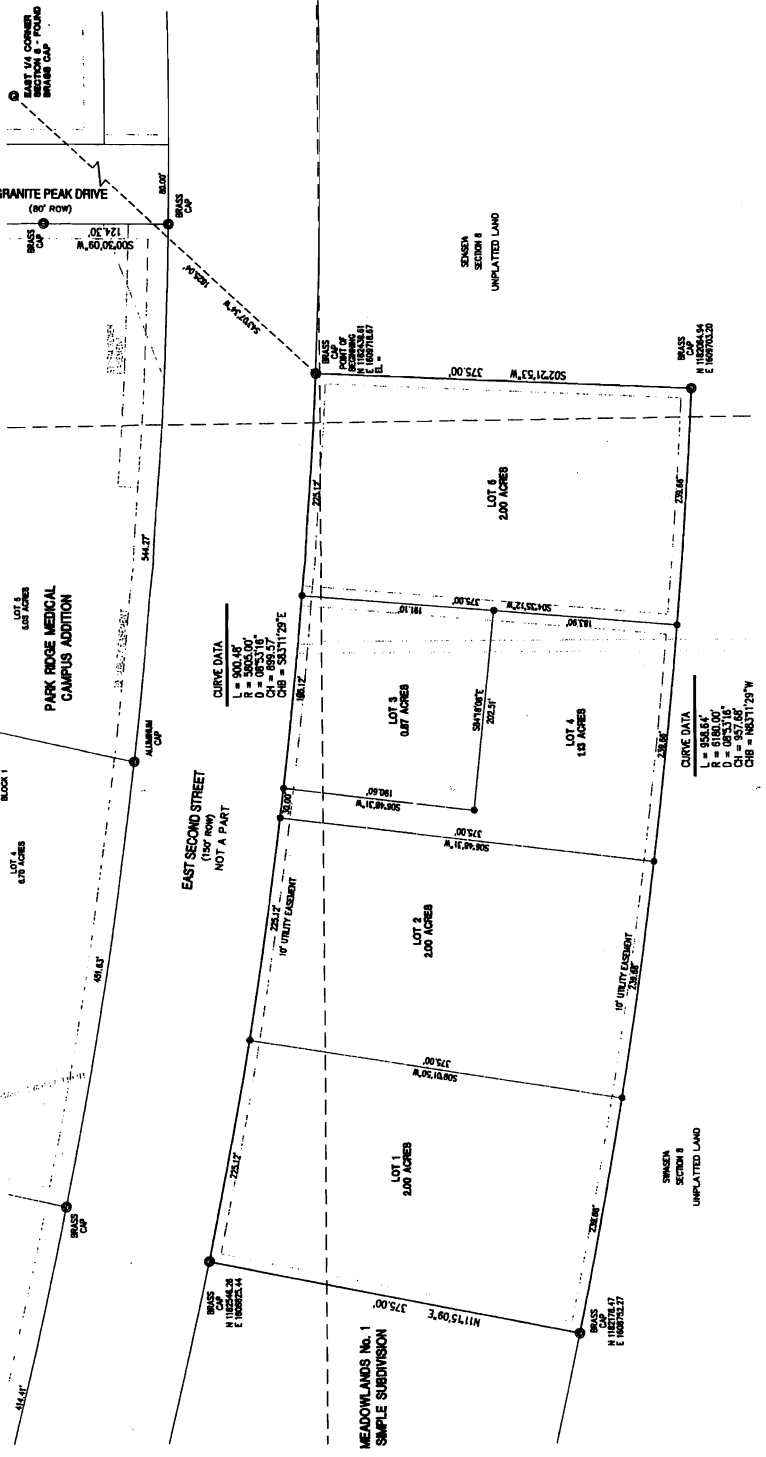

**CERTIFICATE OF SURVEYOR**

STATE OF WYOMING  
COUNTY OF NATRONA

WHEREAS, WILLIAM R. FENWICK, A REGISTERED PROFESSIONAL LAND SURVEYOR LICENSE NO. 3322, DO HEREBY CERTIFY THAT THE FOREGOING INSTRUMENT HAS BEEN ACKNOWLEDGED BEFORE ME BY WILLIAM R. FENWICK, THIS 26th DAY OF DECEMBER, 2007.


WITNESSED BY HAND AND OFFICIAL SEAL OF THE SURVEYOR

INSPECTED AND APPROVED THIS 26th DAY OF DECEMBER, 2007




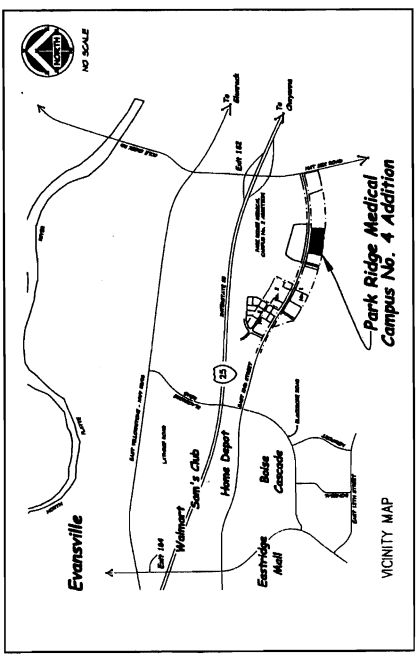

- LEGEND**
- ▲ SET BRASS CAP
  - SET MONUMENT 5/8" IRON
  - SET MONUMENT 1/2" IRON
  - FOUND MONUMENT AS NOTED

