


1755/74

173/578

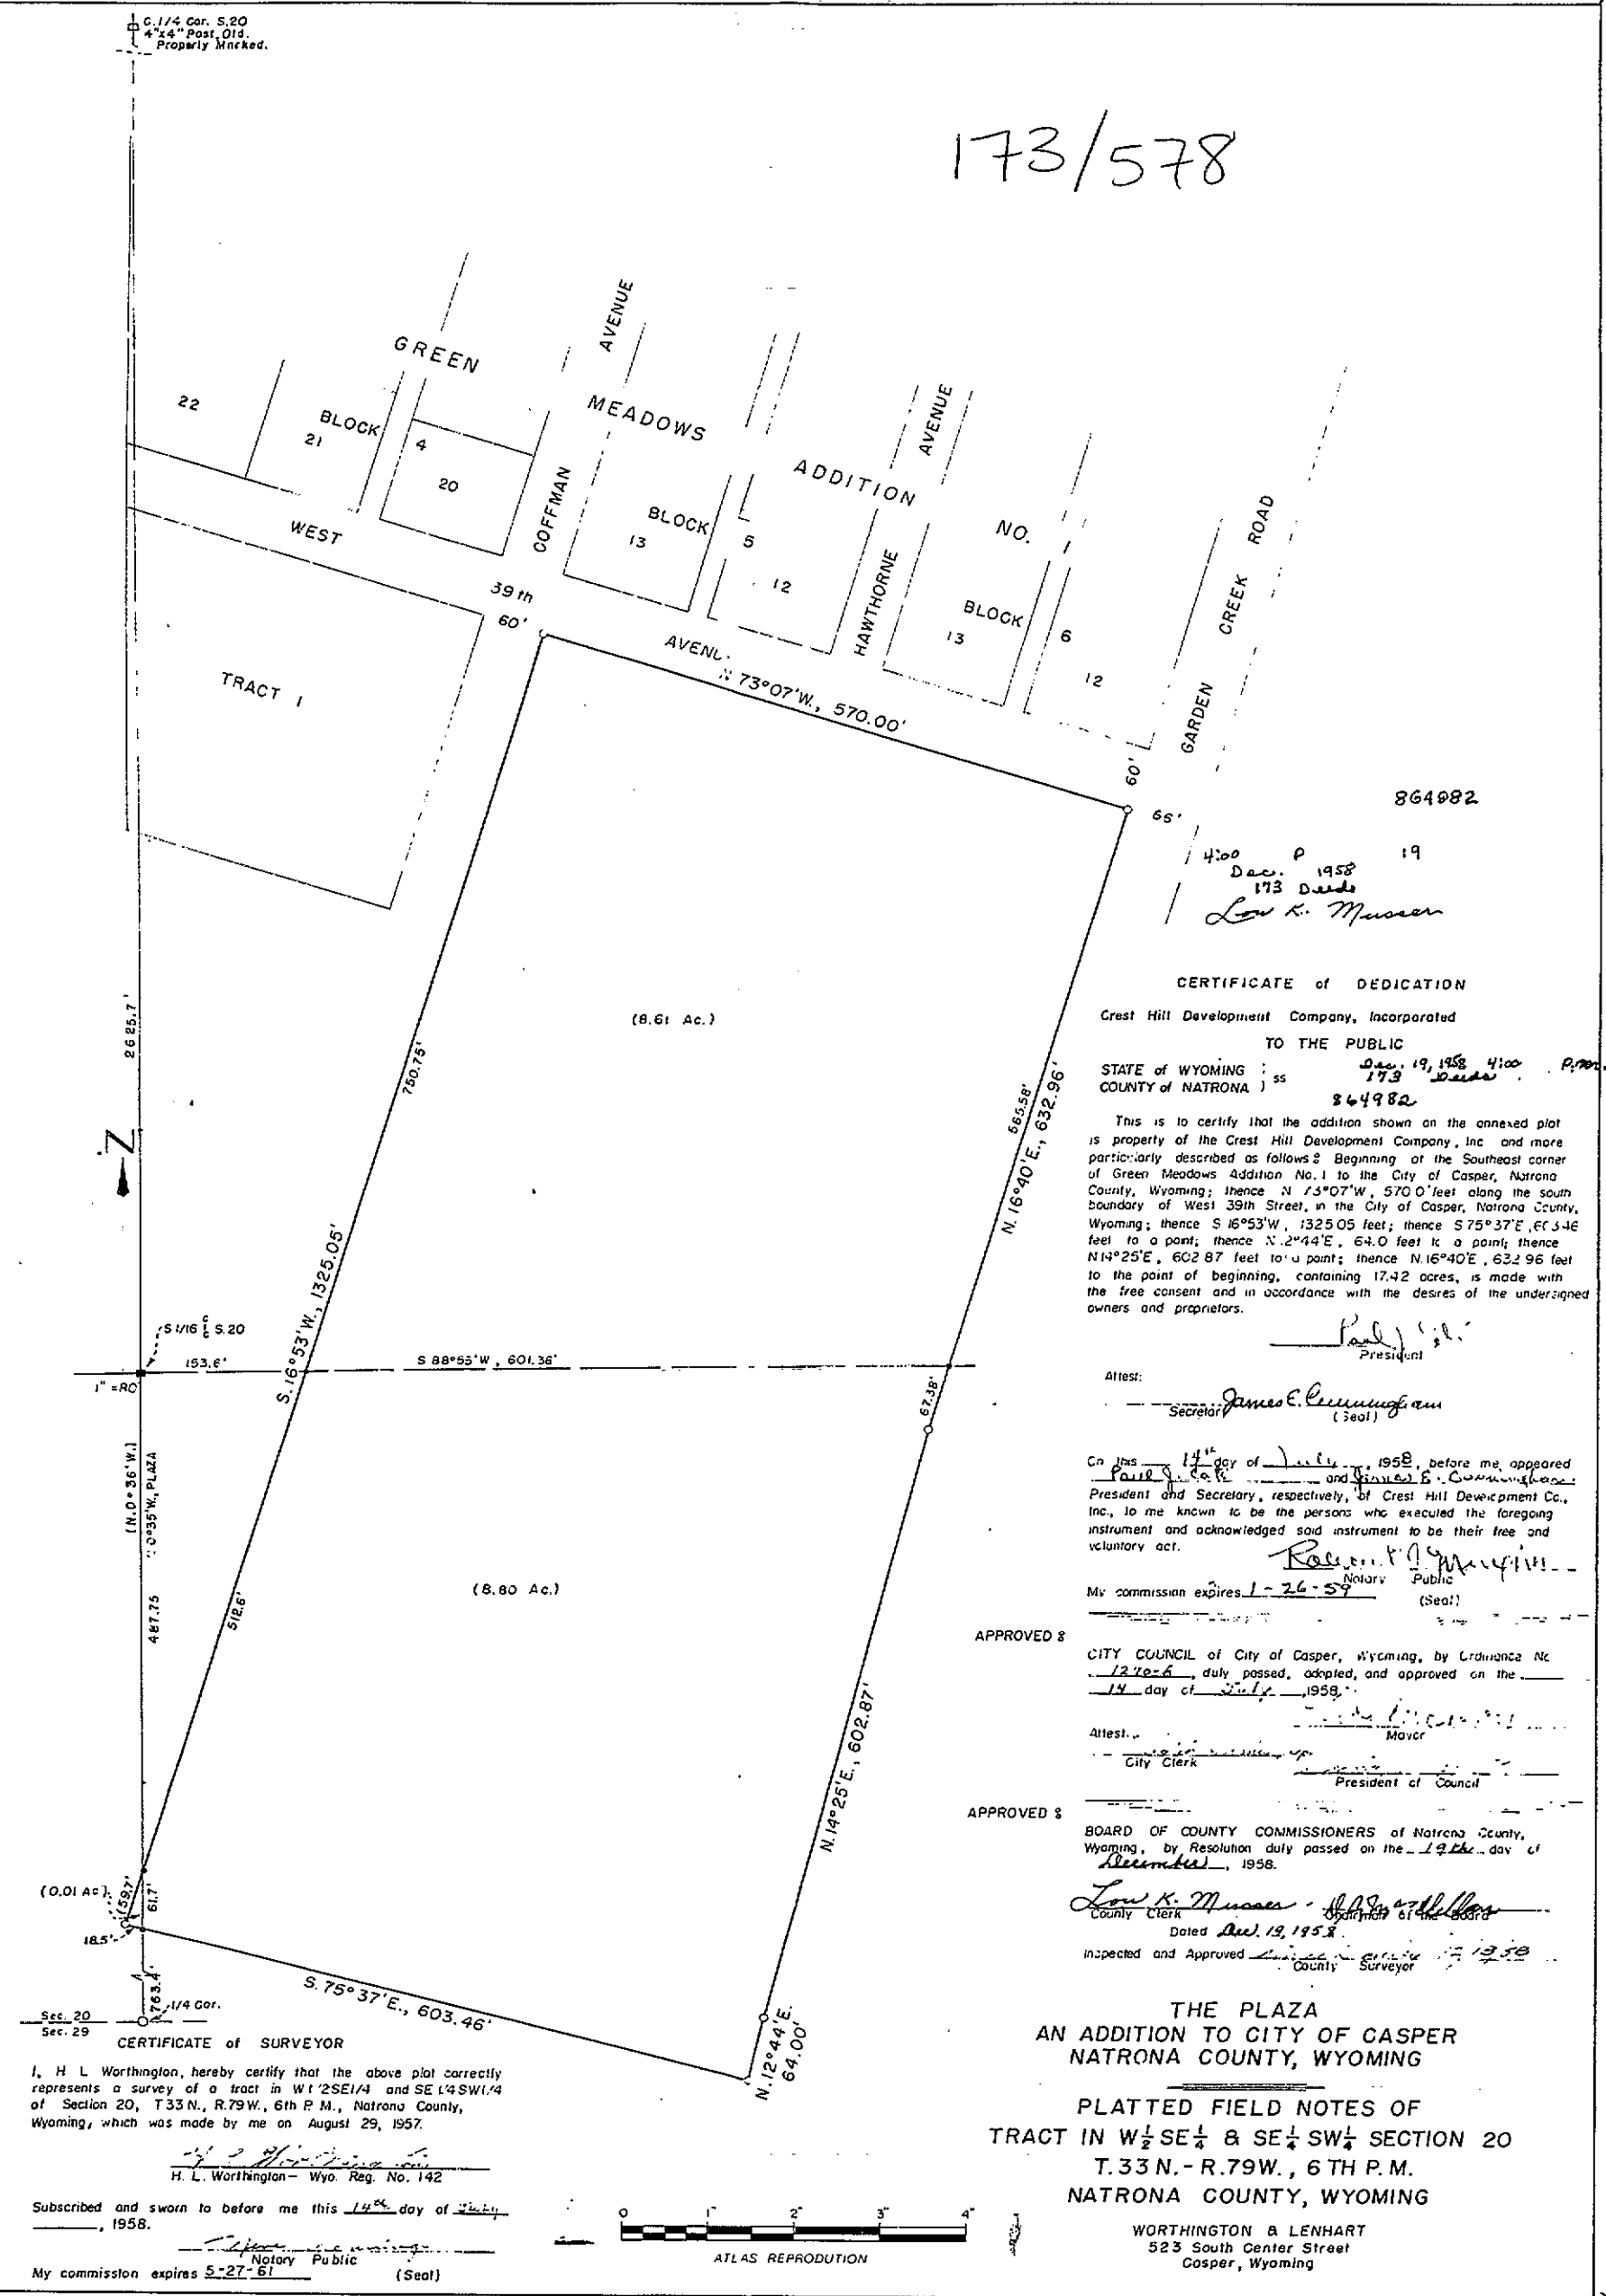

C. 1/4 Cor. S. 20
4"x4" Post, Old.
Properly Marked.

864082

4:00 P
Dec. 19, 1958
173 Deeds
Low K. Musser

CERTIFICATE of DEDICATION

Crest Hill Development Company, Incorporated
TO THE PUBLIC

STATE of WYOMING : ss Dec. 19, 1958 4:00 P.M.
COUNTY of NATRONA) 173 Deeds
864982

This is to certify that the addition shown on the annexed plat is property of the Crest Hill Development Company, Inc. and more particularly described as follows: Beginning of the Southeast corner of Green Meadows Addition No. 1 to the City of Casper, Natrona County, Wyoming; thence N 73°07'W, 570.00 feet along the south boundary of West 39th Street, in the City of Casper, Natrona County, Wyoming; thence S 16°53'W, 1325.05 feet; thence S 75°37'E, 603.46 feet to a point; thence N 2°44'E, 64.00 feet to a point; thence N 14°25'E, 602.87 feet to a point; thence N 16°40'E, 632.96 feet to the point of beginning, containing 17.42 acres, is made with the free consent and in accordance with the desires of the undersigned owners and proprietors.

Paul J. Coakley
President

Attest:
James E. Cunningham
Secretary (Seal)

On this 14th day of July, 1958, before me, appeared Paul J. Coakley and James E. Cunningham, President and Secretary, respectively, of Crest Hill Development Co., Inc., to me known to be the persons who executed the foregoing instrument and acknowledged said instrument to be their free and voluntary act.

My commission expires 1-26-59
Notary Public (Seal)

APPROVED &
CITY COUNCIL of City of Casper, Wyoming, by Ordinance No. 1270-6, duly passed, adopted, and approved on the 14 day of July, 1958.

Attest:
City Clerk
President of Council

APPROVED &
BOARD OF COUNTY COMMISSIONERS of Natrona County, Wyoming, by Resolution duly passed on the 19th day of December, 1958.


Low K. Musser
County Clerk
Dated Dec. 19, 1958
Inspected and Approved
County Surveyor

THE PLAZA
AN ADDITION TO CITY OF CASPER
NATRONA COUNTY, WYOMING

PLATTED FIELD NOTES OF
TRACT IN W 1/2 SE 1/4 & SE 1/4 SW 1/4 SECTION 20
T. 33 N. - R. 79 W., 6TH P.M.
NATRONA COUNTY, WYOMING

WORTHINGTON & LENHART
523 South Center Street
Casper, Wyoming

CERTIFICATE of SURVEYOR
I, H. L. Worthington, hereby certify that the above plat correctly represents a survey of a tract in W 1/2 SE 1/4 and SE 1/4 SW 1/4 of Section 20, T. 33 N., R. 79 W., 6th P.M., Natrona County, Wyoming, which was made by me on August 29, 1957.
H. L. Worthington - Wyo. Reg. No. 142
Subscribed and sworn to before me this 14th day of July, 1958.
Notary Public
My commission expires 5-27-61 (Seal)

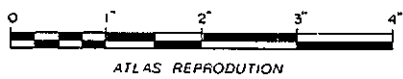

ATLAS REPRODUCTION

174