


20/595

TRUSTEES SUBDIVISION
 OF
POISON SPIDER DOME
 S½SE¼, SEC. 21 T34N R83W
NATRONA COUNTY, WYOMING.
 Scale 1"=132'

POISON SPIDER DOME District 10
 Folder 4 6794
 July 2, 1919
 20

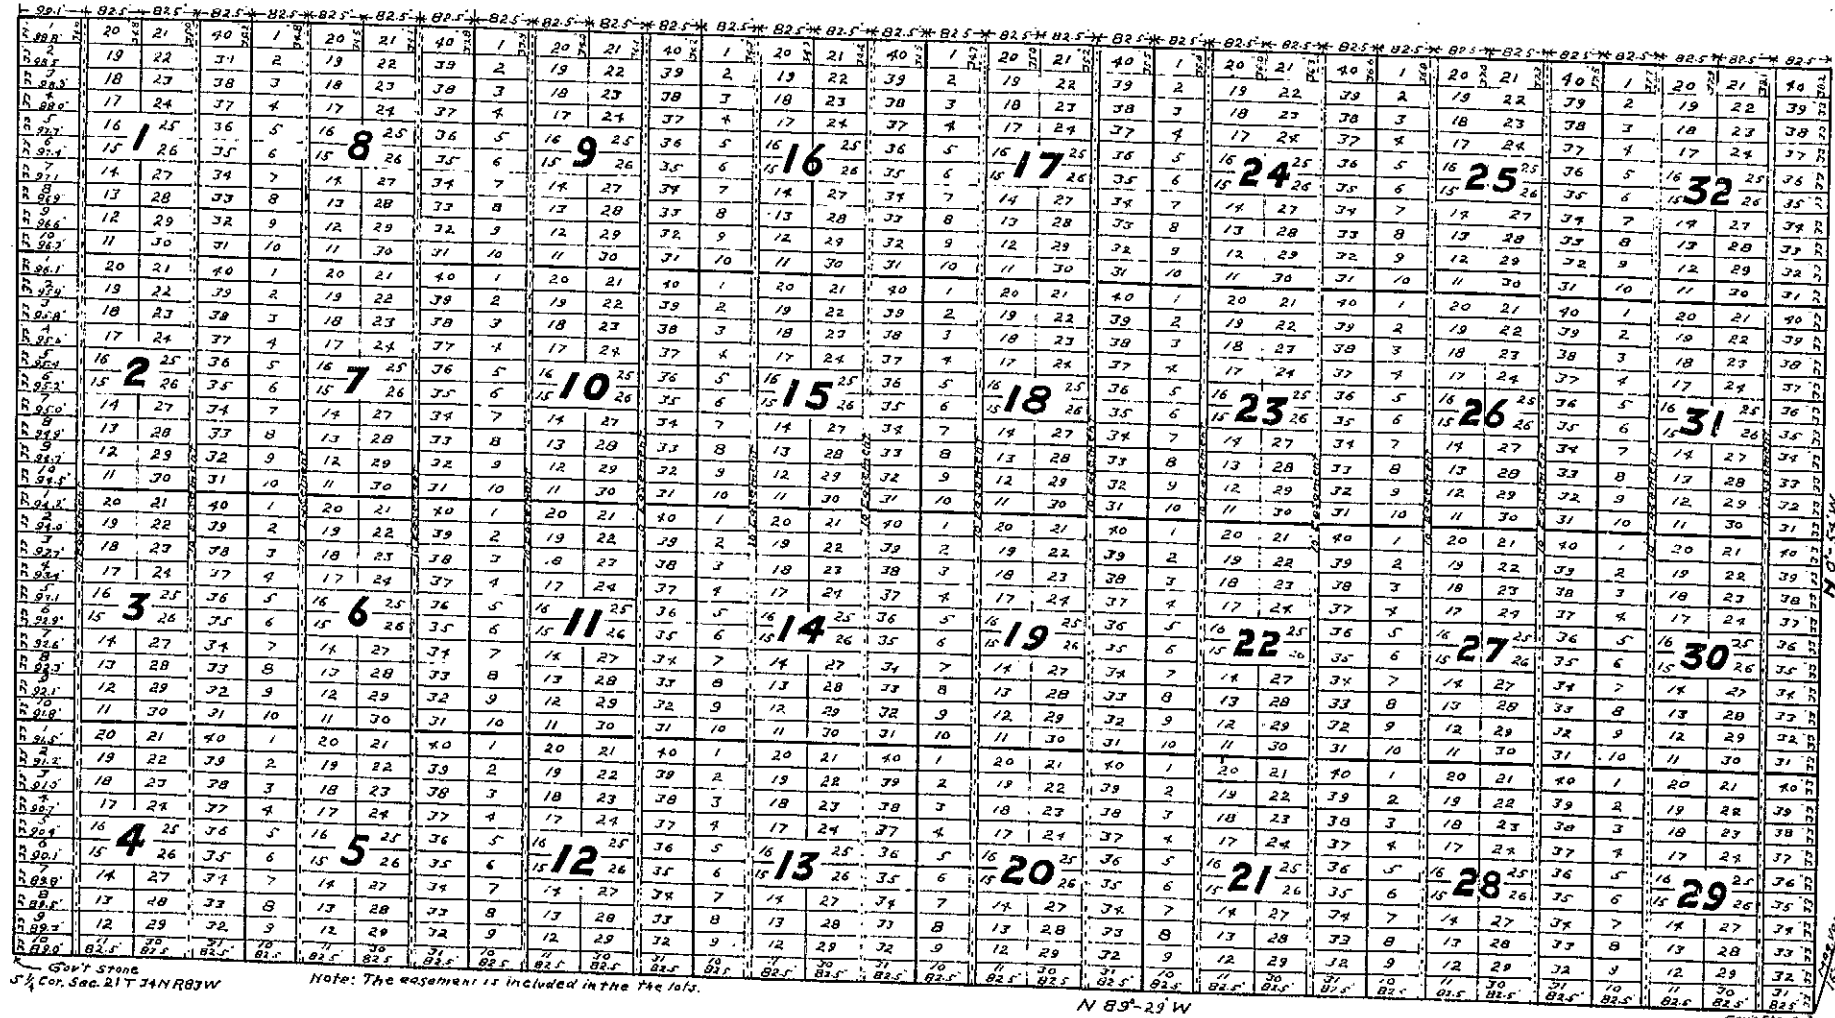

AFFIDAVIT OF OWNER

This is to certify that the subdivisions shown hereon as parts of the South half (S½) of the South East quarter (SE¼) of Section Twenty-One (21), Township Thirty-four (34) North, Range Eighty-three (83) West of the Sixth Principal Meridian as the same appears on this map and designated as Blocks 1 to 32 inclusive, is with the free consent and in accordance with the desires of the undersigned owners:

Witness: Will B. Johnson
 Dated Sept 7 1919
Marion Williams Owner

CERTIFICATE OF SURVEYOR

STATE OF WYOMING)
 County of Natrona)
 I, Albert Park, of Alcova, Wyoming hereby certify that this map was made from notes taken during an actual survey made by me on August 11th to 13th, 1919; that all blocks, lots and easements for the necessary ingress and egress of lot owners in said subdivision as per recorded plat are as shown on the plat and that all bearings and distances were accurately determined and are as shown on the plat.
 Albert Park
 Surveyor

STATE OF ILLINOIS)
 County of Cook)
 I, Will O. Orin, Notary Public in and for the County of Cook, State of Illinois, do hereby certify that Will O. Orin who is personally known to me to be the person whose name is subscribed to the foregoing affidavit as his free and voluntary act for the uses and purposes therein set forth.
 Given under my hand and seal this 20th day of September, A. D. 1919.
Will O. Orin, Notary Public.
 My Commission expires July 5 1923